



LEVEL 1
SCALE: 1/16"=1'-0"

**MOCK UP
FLOOR PLAN**

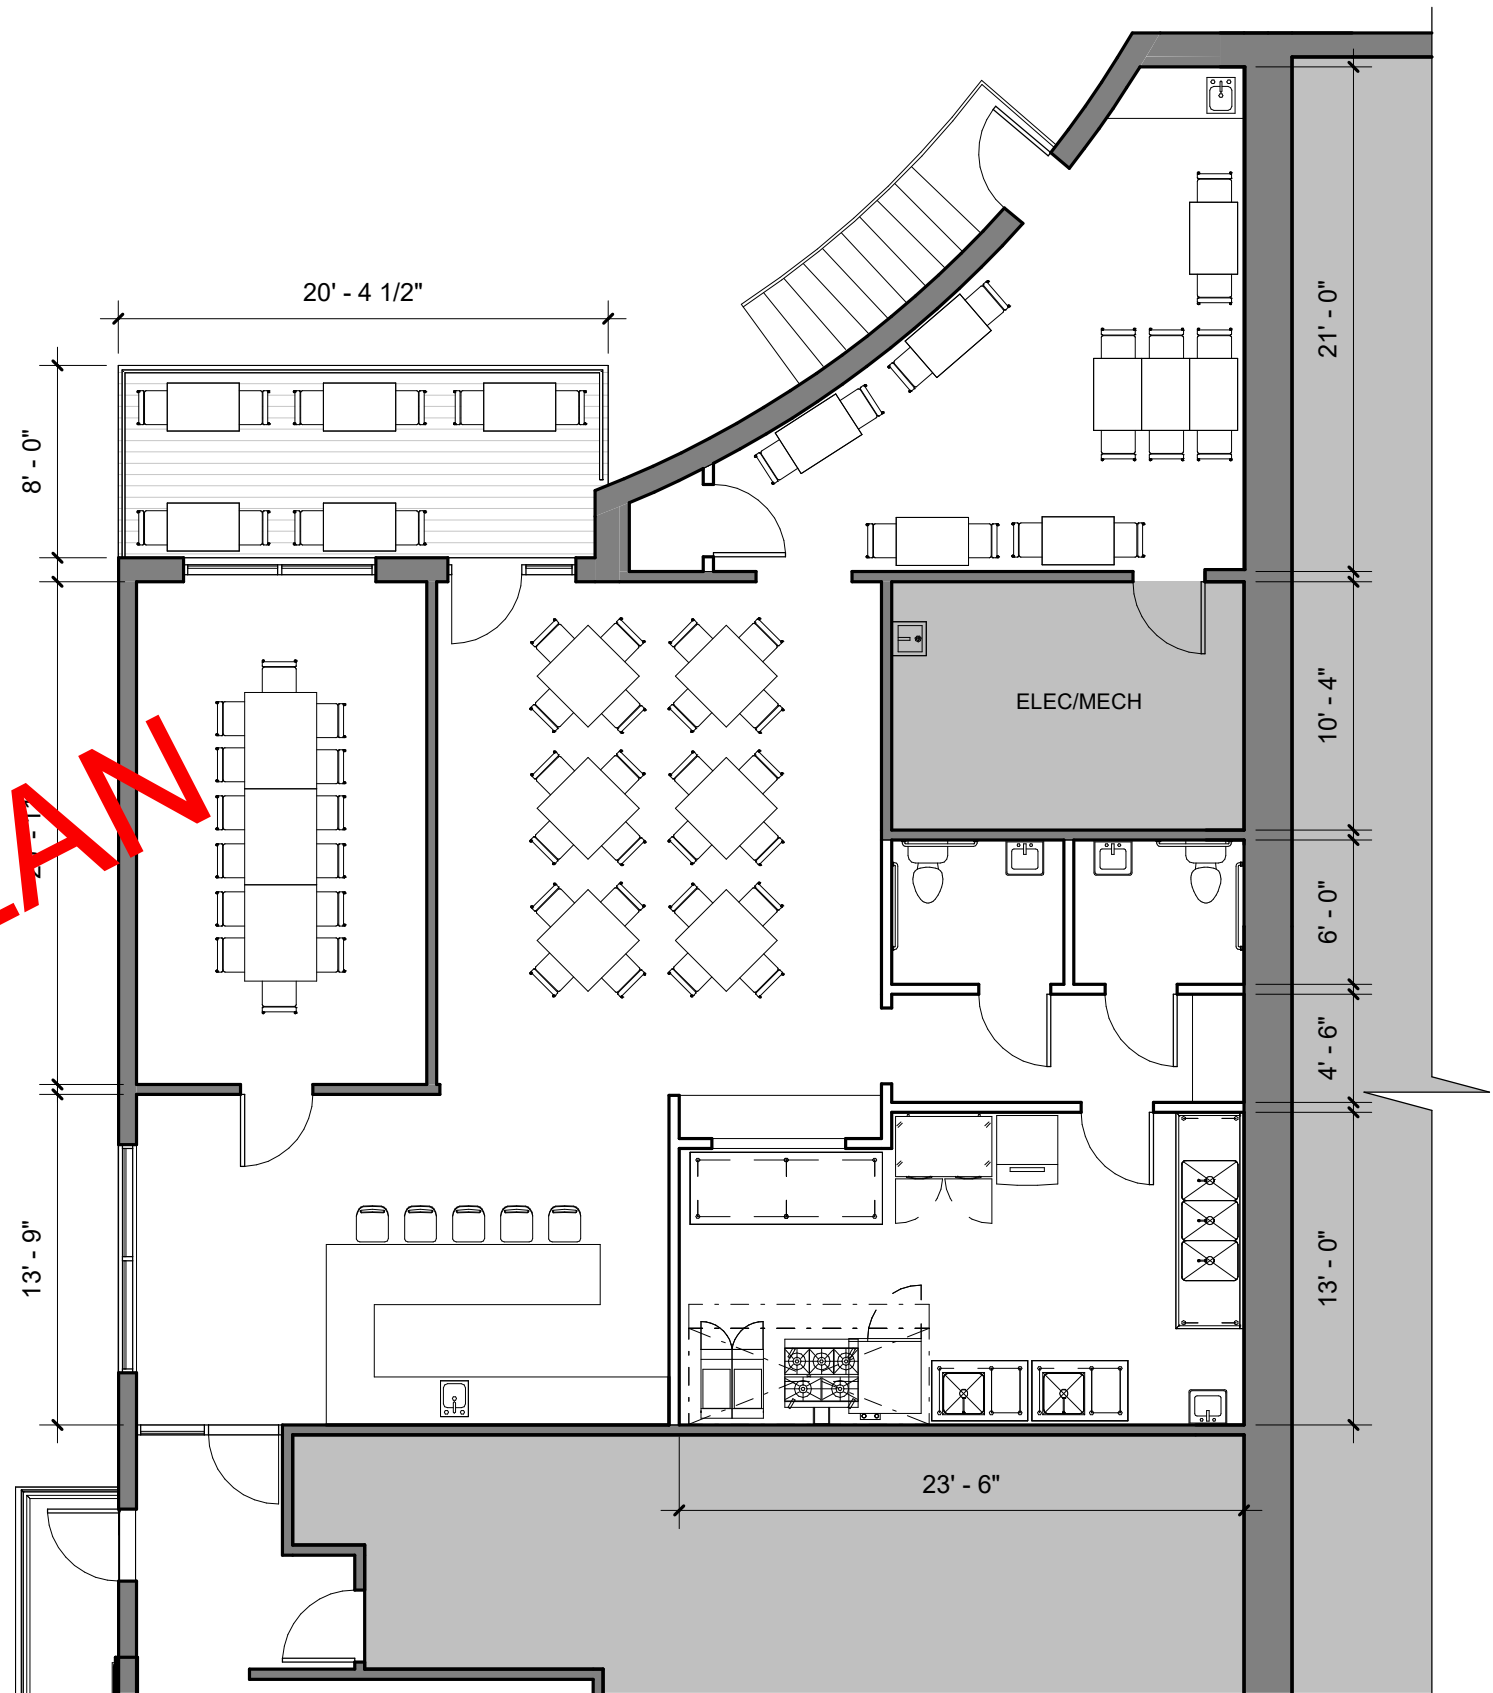

LEVEL 1 PROPOSED PLAN (APPX AREA 1,915 SF)
SCALE: 1/8"=1'-0"

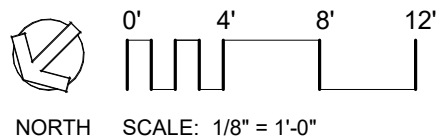

15 Lee Street- Jefferson GA

RESTAURANT PLAN - LEVEL 1

DATE: 02.05.26

SCALE: As indicated

