


2 MEZZANINE FLOOR PLAN
SCALE: 1/8" = 1'-0"

D 2F: 6,130SF

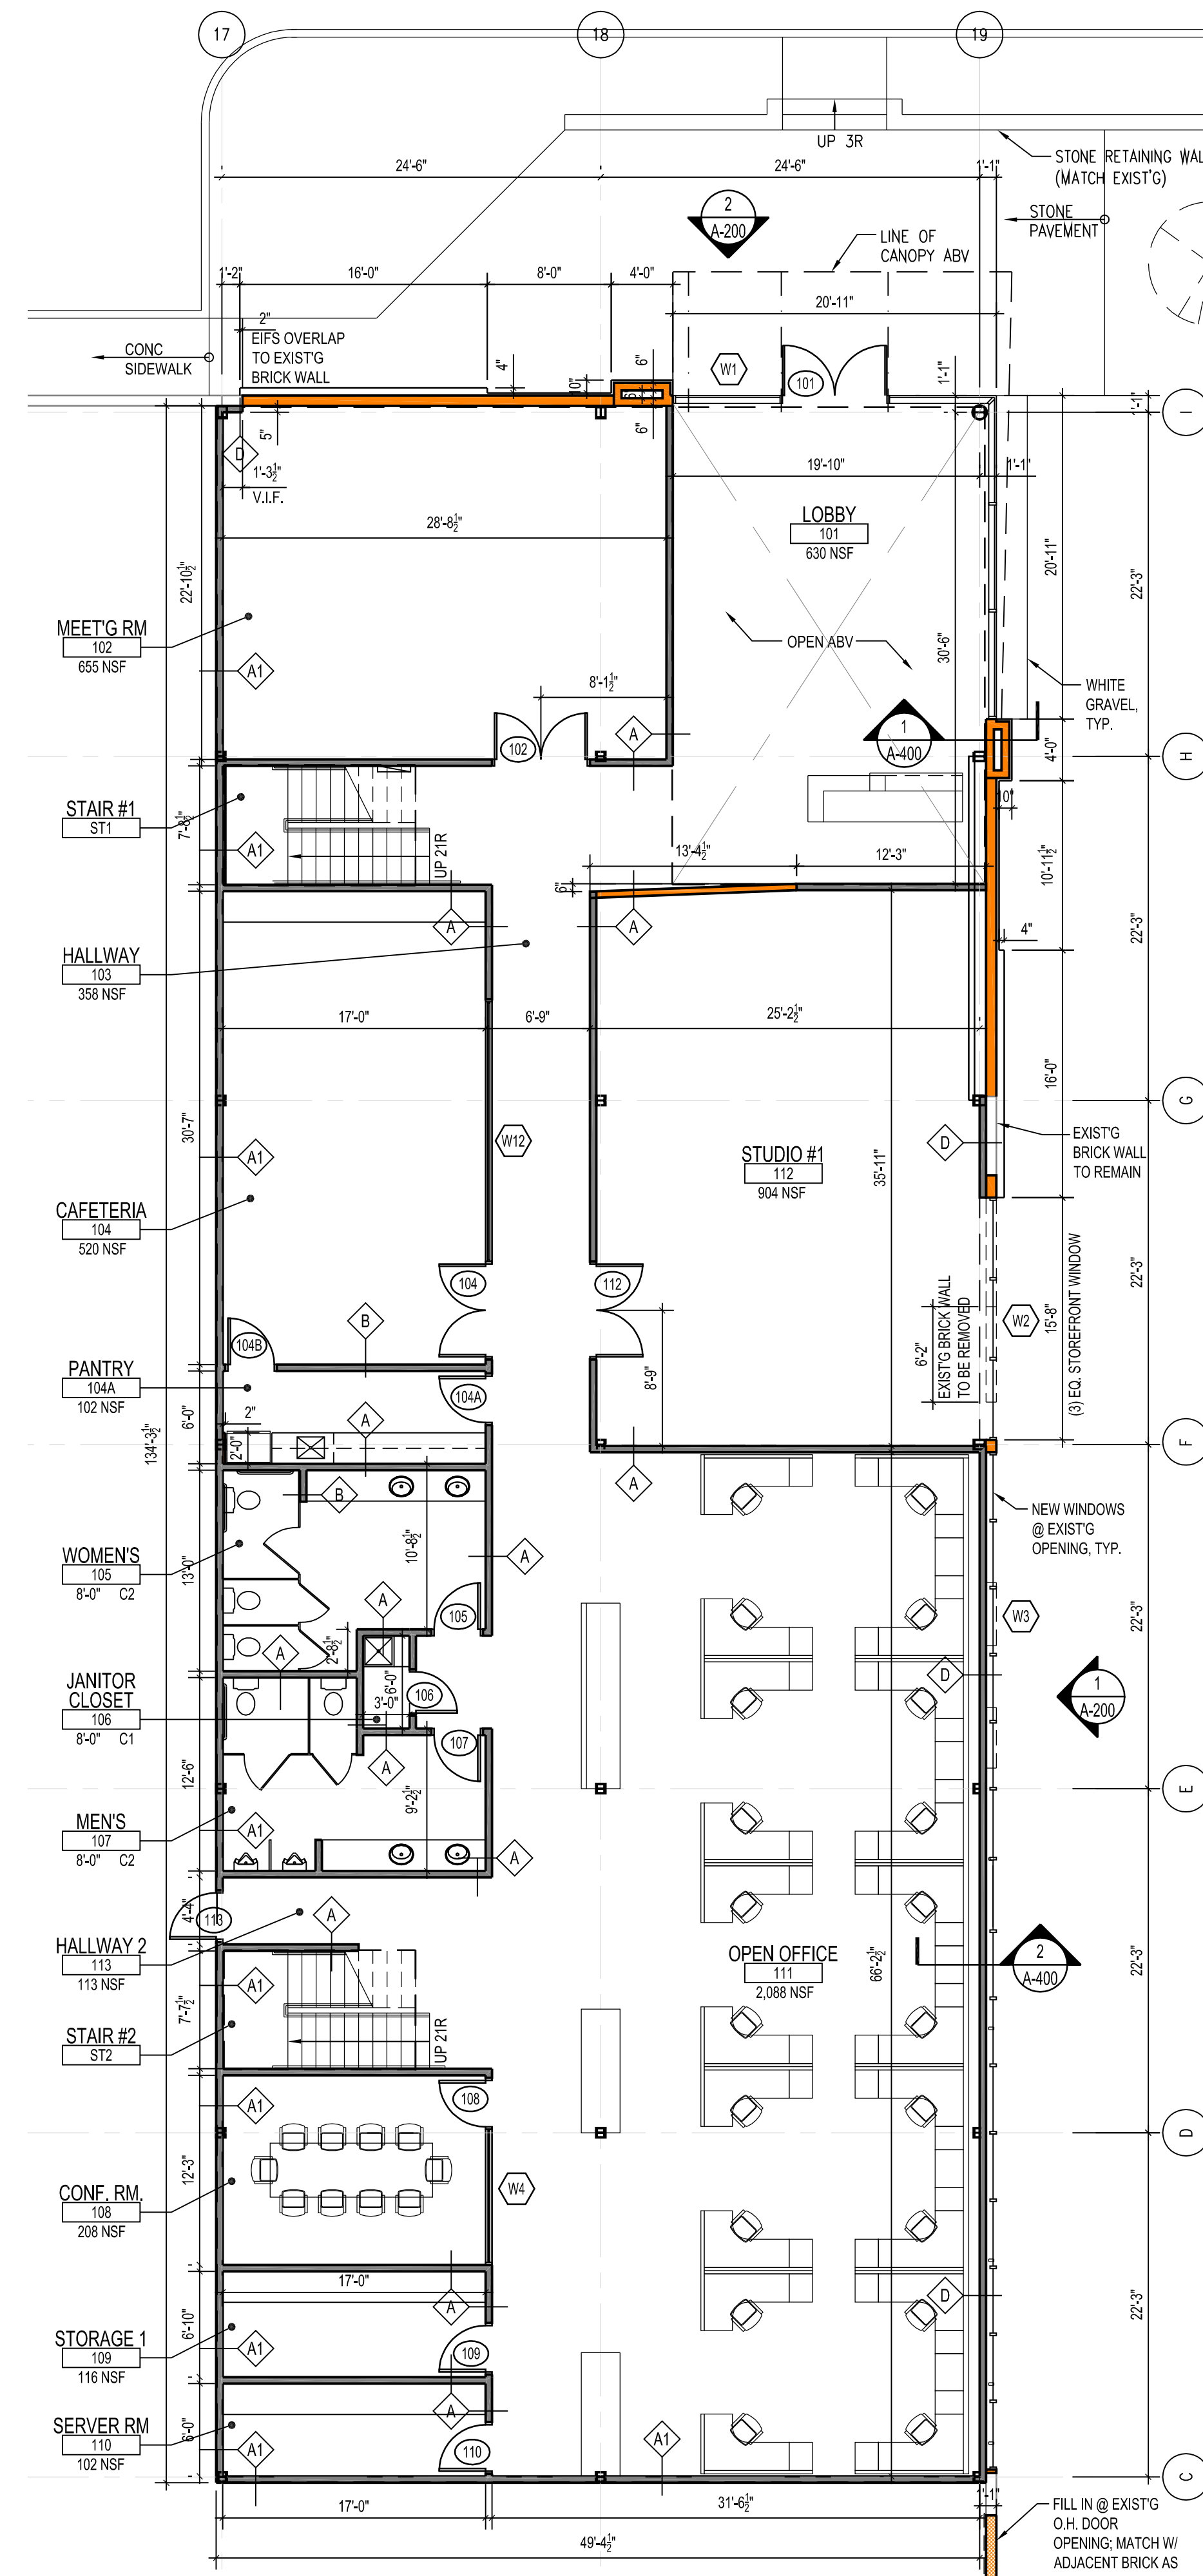


1 FIRST FLOOR PLAN
SCALE: 1/8" = 1'-0"

C 1F: 6,750SF

REV	DATE	DESCRIPTION
03/18/16	JHC	ISSUE FOR COST ESTIMATE
03/09/16	JHC	EXTERIOR BLDG ENVELOPE ISSUE

JAMES JH CHAI &
ASSOCIATES, LLC
ARCHITECTURE - INTERIOR DESIGN
PLANNING - PROJECT MANAGEMENT
188 Moore Ave., Paramus, N.Y. 07652
Tel: 201-261-2727 Fax: 201-261-5560

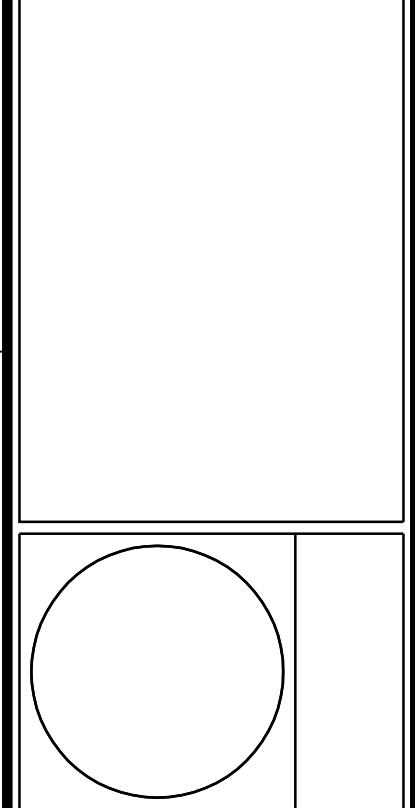

50 RAILROAD LLC
OFFICE / WAREHOUSE RENOVATIONS
50 RAILROAD AVE. CLUSTER, NJ 07624

1ST FLOOR PLAN, MEZZANINE FLOOR PLAN, & NOTES

JOB NO.	16007
SCALE	AS NOTED
DRAWN BY	VK
CHECKED	JHC
DATE	03/09/2016

DRAWING NO.
A-100