


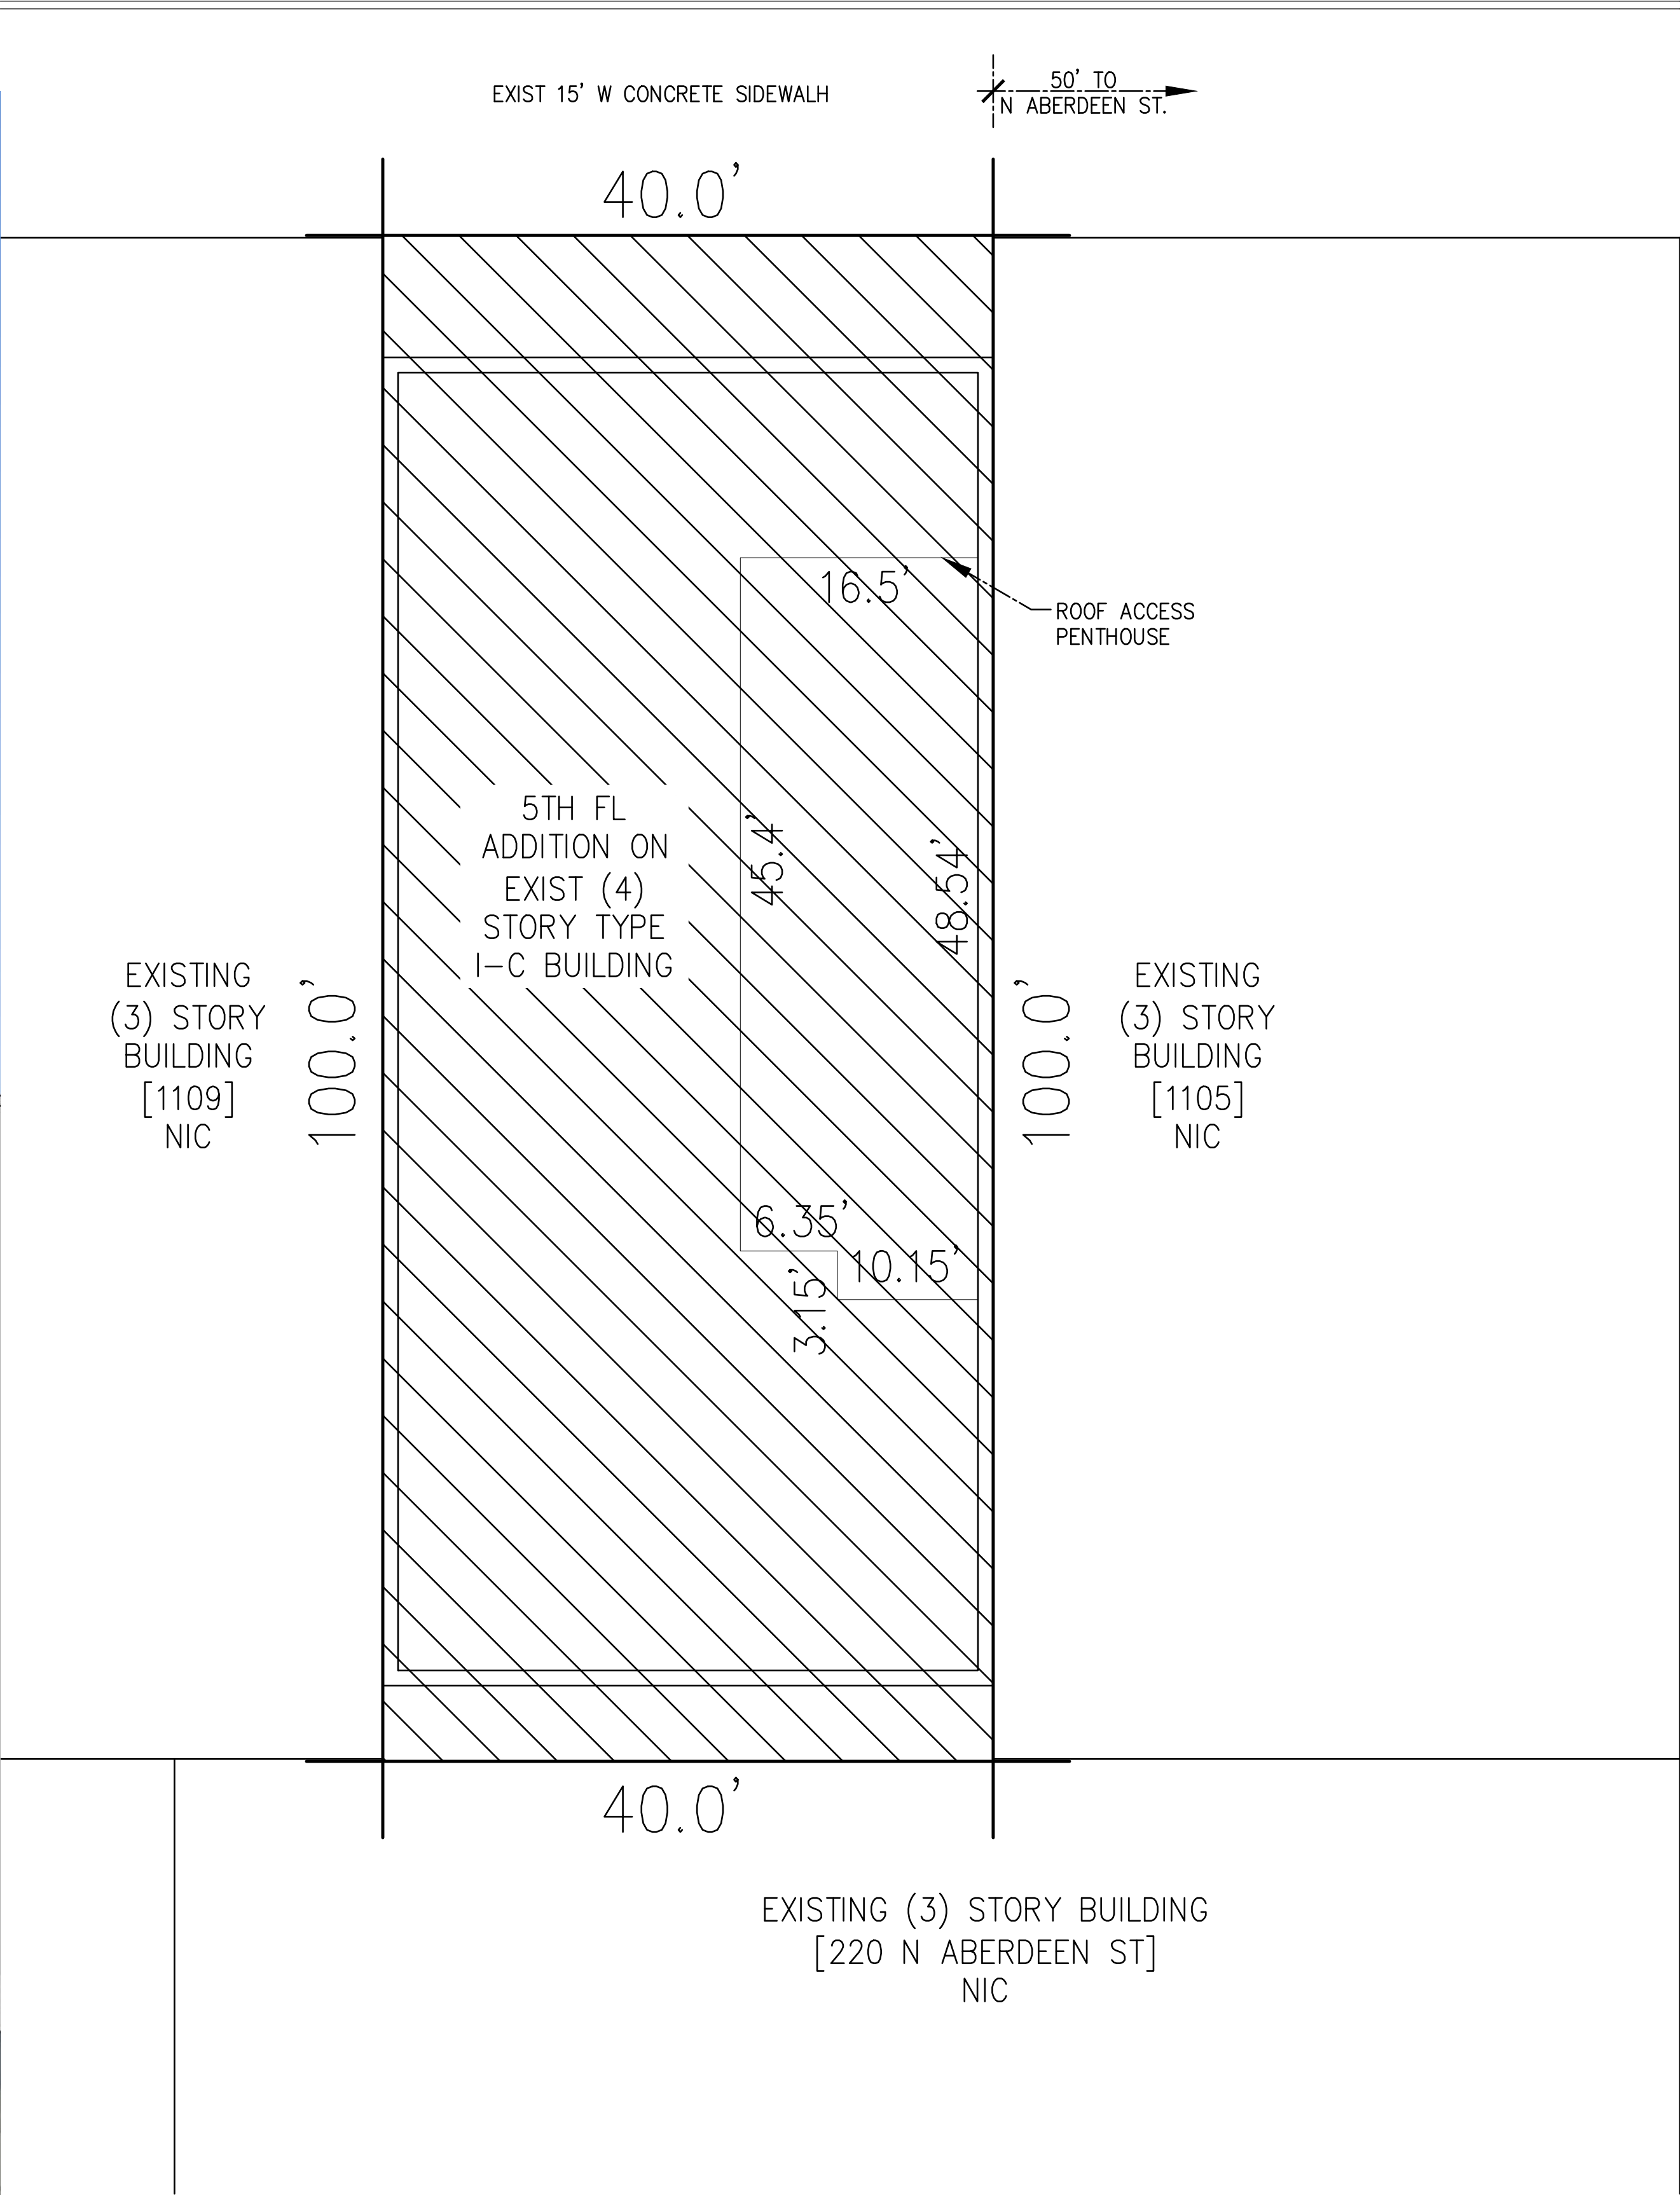

W. FULTON MARKET.



N ABERDEEN ST.



HAGUE ARCHITECTURE

160 E. GRAND AVENUE - SUITE 300
CHICAGO, ILLINOIS 60611
708.771.3900

JONATHON N. HAGUE
AR #01-016389
SEAL



HAGUE ARCHITECTURE
LICENSE NO. 184.005531

HUMADIEH BUILDING
INTERIOR AND EXTERIOR RENOVATION

1105 - 1107 W. FULTON MARKET
CHICAGO, ILLINOIS 60607

CLIENT:

REV	DATE	DESCRIPTION
06.03.24		ISSUE FOR REVIEW
05.27.24		ISSUE FOR EXTERIOR REVIEW
05.20.24		ISSUE FOR EXTERIOR REVIEW
05.16.24		ISSUE FOR EXTERIOR REVIEW
05.08.24		ISSUE FOR EXTERIOR REVIEW
04.30.24		ISSUE FOR EXTERIOR REVIEW

ISSUE DATE: **06.03.2024**

PROJECT NUMBER: **3060.00**

DRAWN BY: JOB

CHECKED BY: JH


SHEET TITLE:

SITE PLAN

Copyright (c) by HAGUE ARCHITECTURE. All Rights Reserved.

SHEET NUMBER:

A-0.0

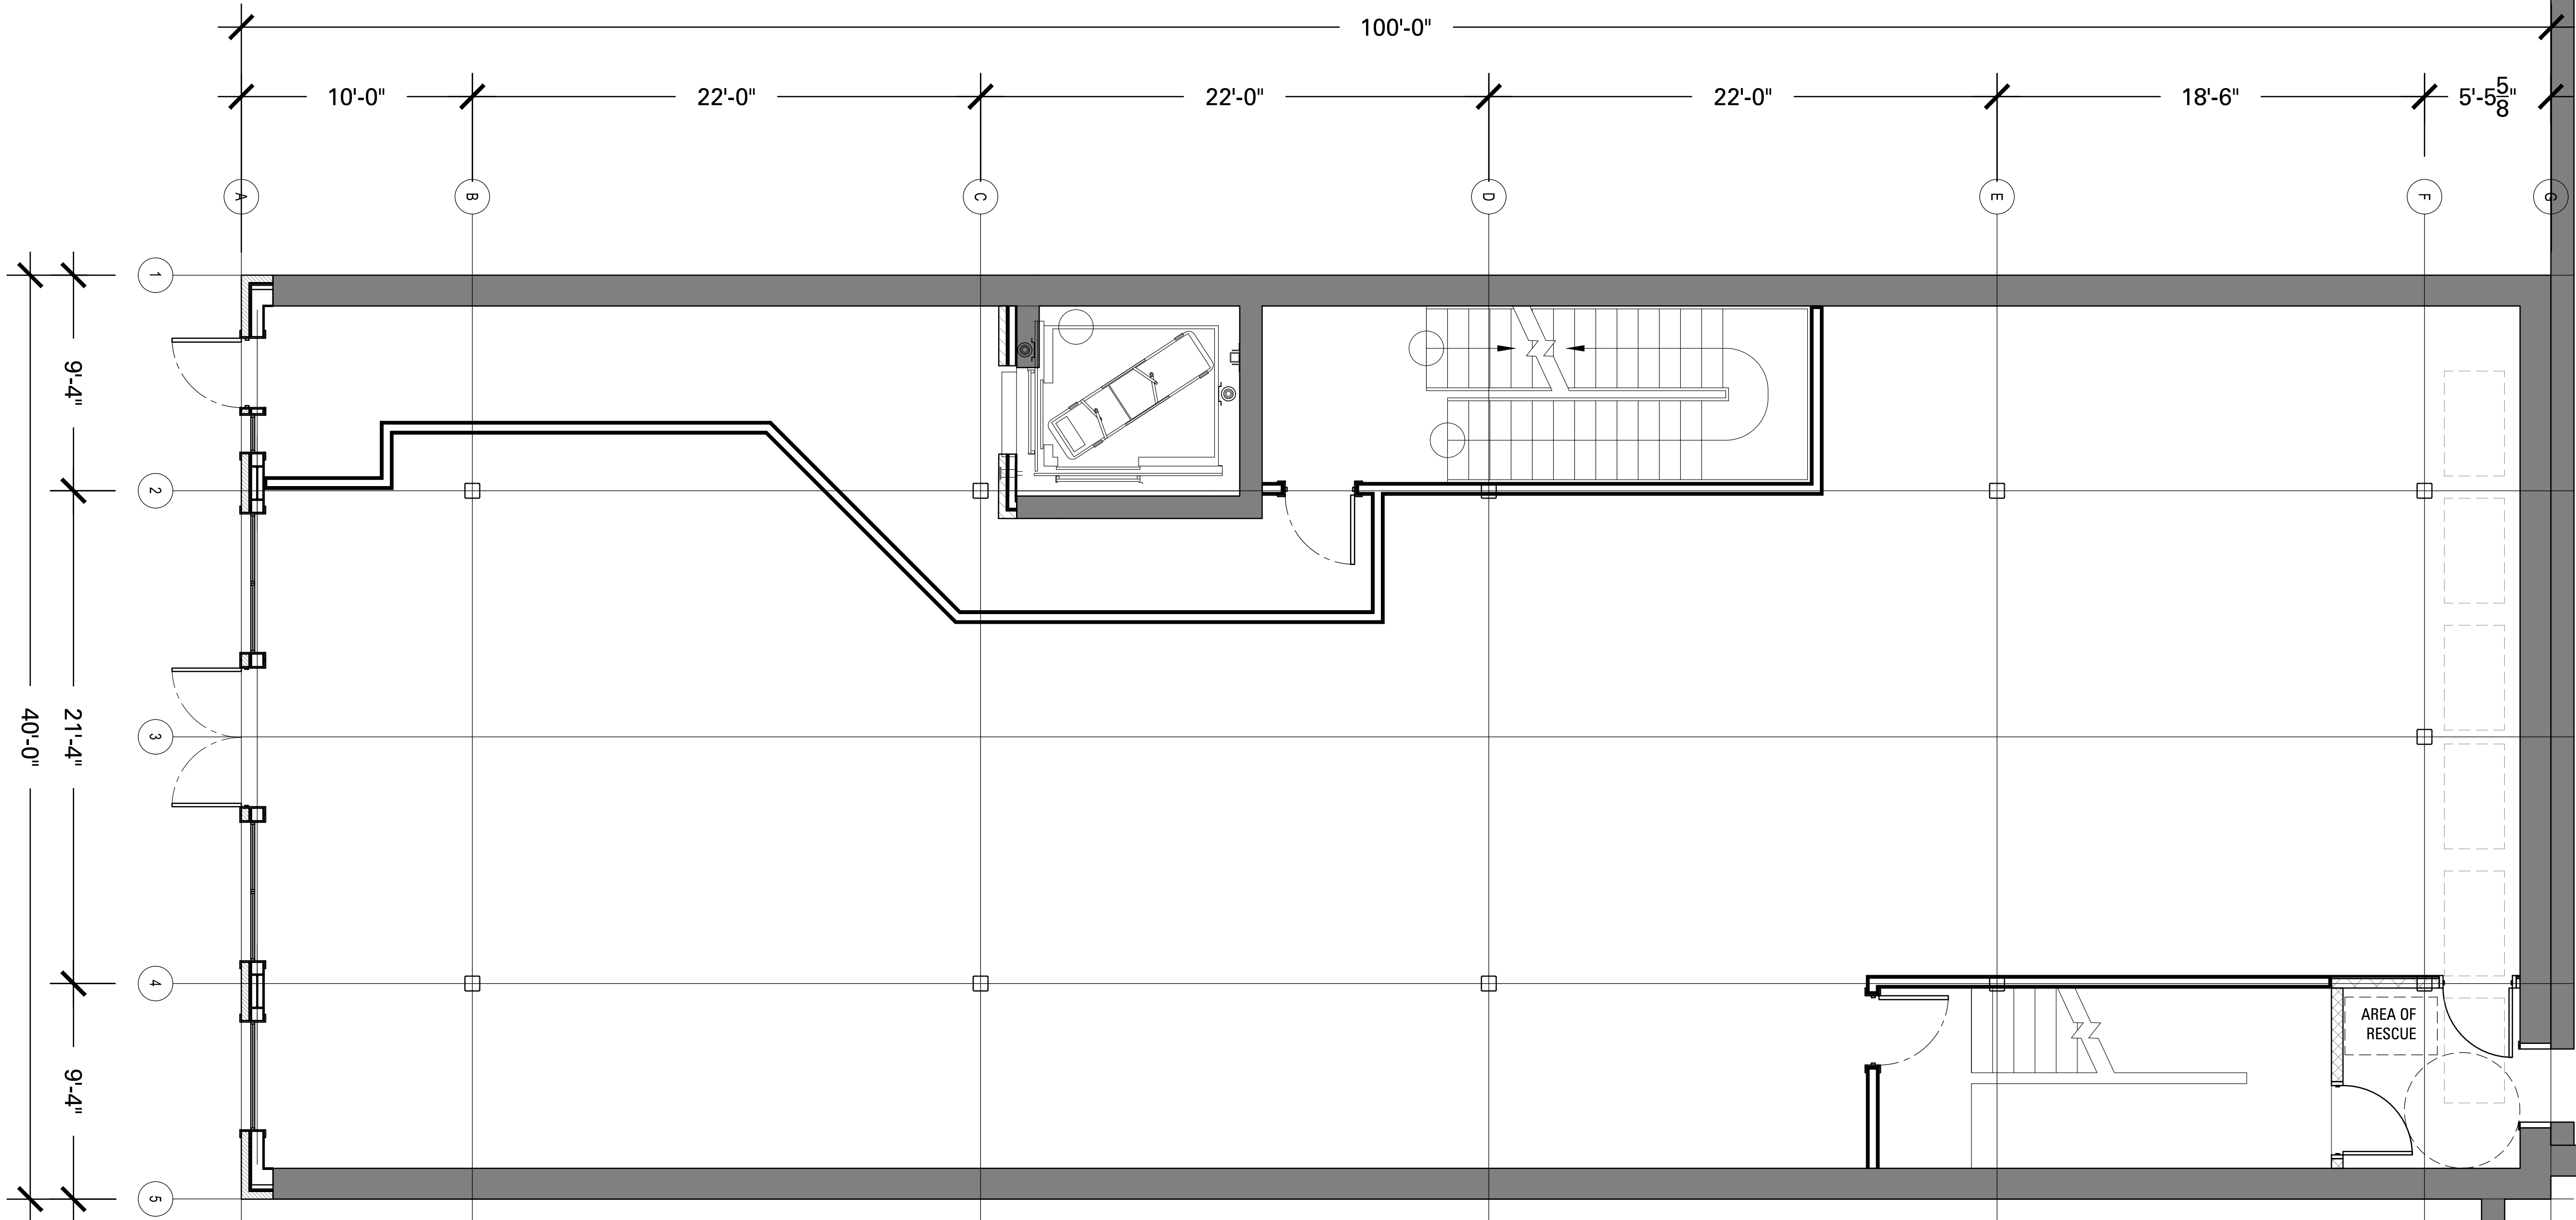

01 GROUND FLOOR PLAN
SCALE: 1/4" = 1'-0"

H
HAGUE ARCHITECTURE
160 E. GRAND AVENUE - SUITE 300
CHICAGO, ILLINOIS 60611
708.771.3900

JONATHON N. HAGUE
AR #01-016389
SEAL
STATE OF ILLINOIS
JONATHON N. HAGUE
AR #01-016389
LICENSED ARCHITECT
HAGUE ARCHITECTURE
LICENSE NO. 184.005531

HUMADIEH BUILDING
INTERIOR AND EXTERIOR RENOVATION
1105 - 1107 W. FULTON MARKET
CHICAGO, ILLINOIS 60607
CLIENT:


REV	DATE	DESCRIPTION
06.03.24		ISSUE FOR REVIEW
05.27.24		ISSUE FOR EXTERIOR REVIEW
05.20.24		ISSUE FOR EXTERIOR REVIEW
05.16.24		ISSUE FOR EXTERIOR REVIEW
05.08.24		ISSUE FOR EXTERIOR REVIEW
04.30.24		ISSUE FOR EXTERIOR REVIEW

ISSUE DATE: **06.03.2024**
PROJECT NUMBER: **3060.00**

DRAWN BY: JOB
CHECKED BY: JH

SHEET TITLE:
FLOOR PLANS

Copyright (c) by HAGUE ARCHITECTURE. All Rights Reserved.
SHEET NUMBER:
A-2.1

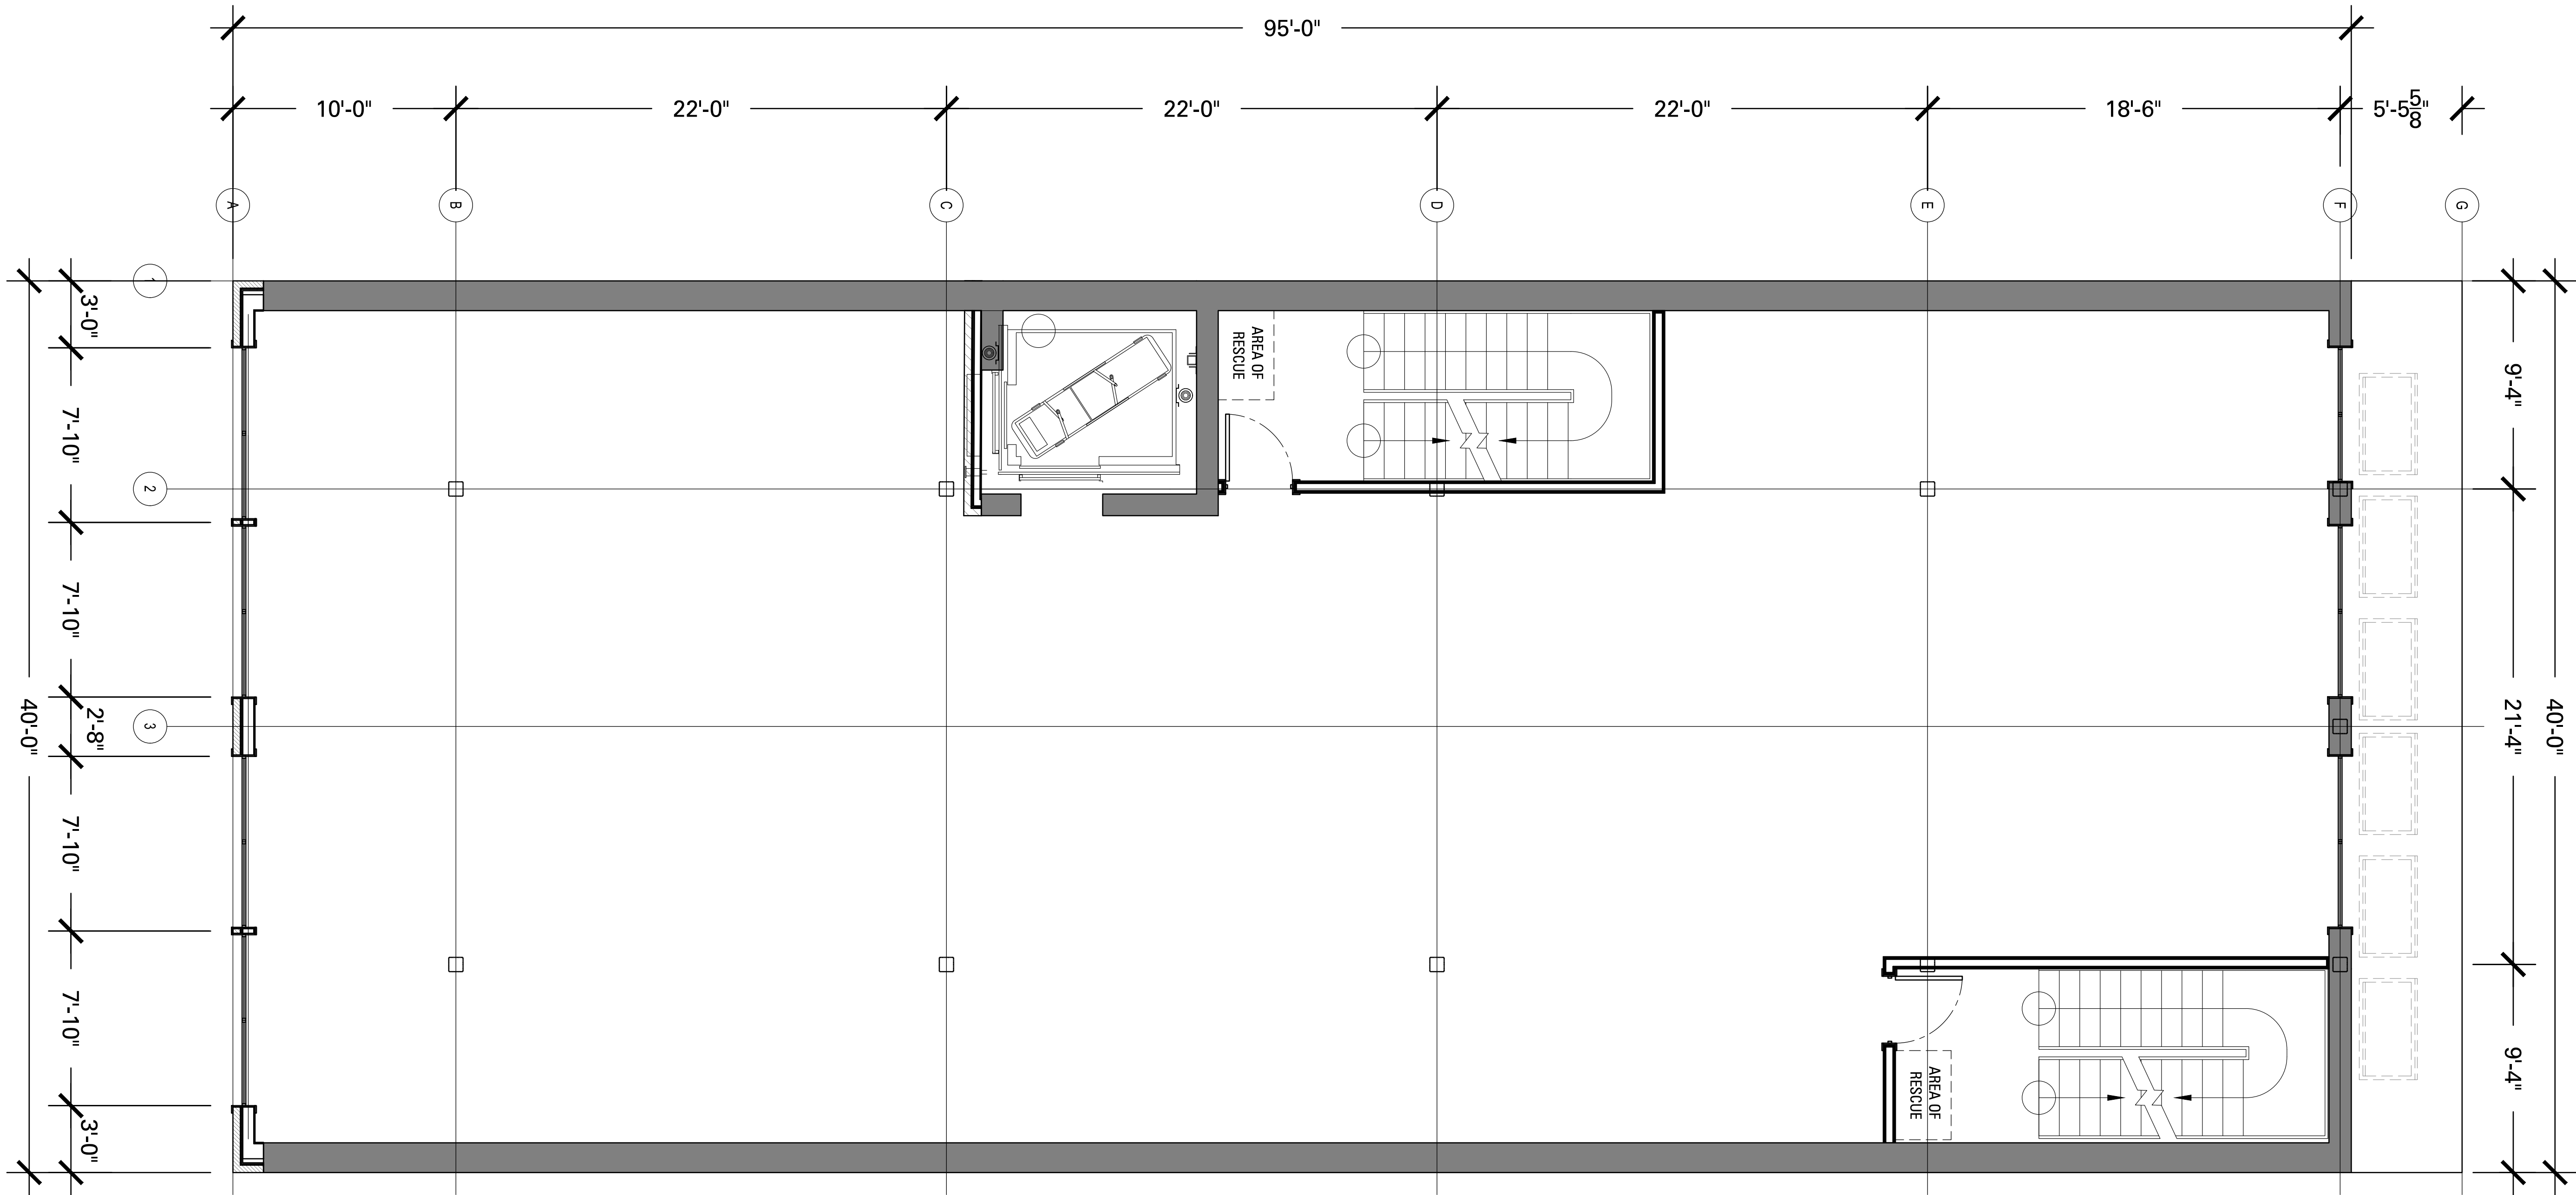

01 SECOND FLOOR PLAN
SCALE: 1/4" = 1'-0"

H
HAGUE ARCHITECTURE
160 E. GRAND AVENUE - SUITE 300
CHICAGO, ILLINOIS 60611
708.771.3900

JONATHAN N. HAGUE
AR #01-016389
SEAL

HAGUE ARCHITECTURE
LICENSE NO. 184.005531

HUMADIEH BUILDING
INTERIOR AND EXTERIOR RENOVATION
1105 - 1107 W. FULTON MARKET
CHICAGO, ILLINOIS 60607
CLIENT:


REV	DATE	DESCRIPTION
06.03.24		ISSUE FOR REVIEW
05.27.24		ISSUE FOR EXTERIOR REVIEW
05.20.24		ISSUE FOR EXTERIOR REVIEW
05.15.24		ISSUE FOR EXTERIOR REVIEW
05.08.24		ISSUE FOR EXTERIOR REVIEW
04.30.24		ISSUE FOR EXTERIOR REVIEW

ISSUE DATE: **06.03.2024**
PROJECT NUMBER: **3060.00**

DRAWN BY: JOB
CHECKED BY: JH

SHEET TITLE:
FLOOR PLANS

Copyright (c) by HAGUE ARCHITECTURE. All Rights Reserved.
SHEET NUMBER:
A-2.2

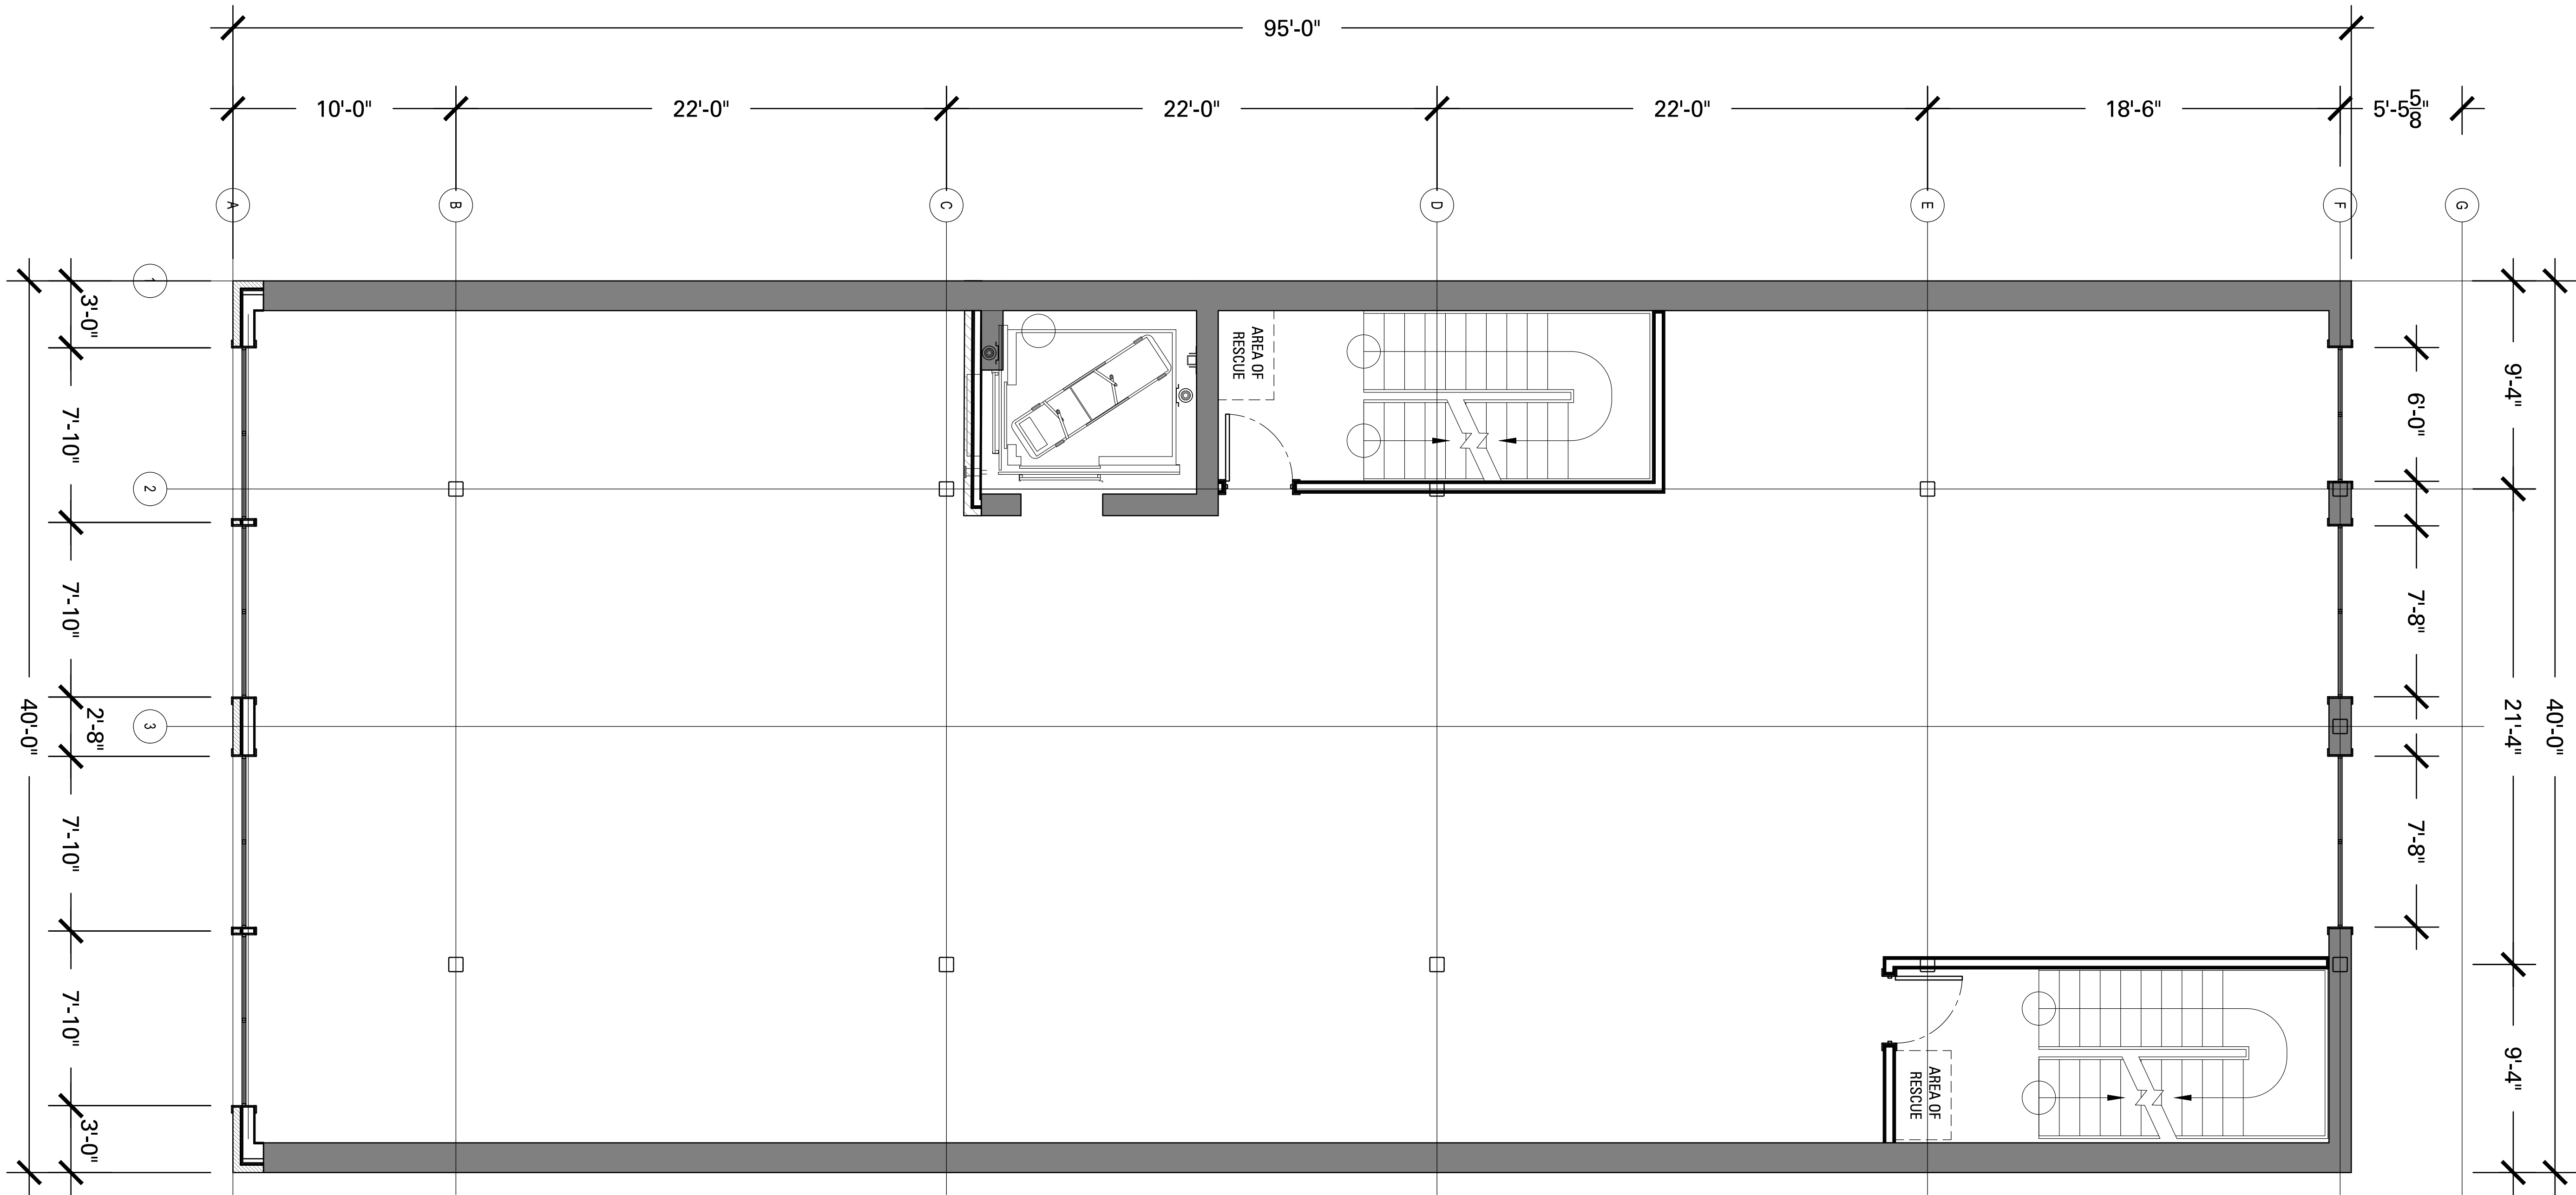

01 THIRD & FOURTH FLOOR PLAN
SCALE: 1/4" = 1'-0"

H
HAGUE ARCHITECTURE
160 E. GRAND AVENUE - SUITE 300
CHICAGO, ILLINOIS 60611
708.771.3900

JONATHAN N. HAGUE
AR #01-016389
SEAL

HAGUE ARCHITECTURE
LICENSE NO. 184.005531

HUMADIEH BUILDING
INTERIOR AND EXTERIOR RENOVATION
1105 - 1107 W. FULTON MARKET
CHICAGO, ILLINOIS 60607
CLIENT:


REV	DATE	DESCRIPTION
06.03.24		ISSUE FOR REVIEW
05.27.24		ISSUE FOR EXTERIOR REVIEW
05.20.24		ISSUE FOR EXTERIOR REVIEW
05.15.24		ISSUE FOR EXTERIOR REVIEW
05.08.24		ISSUE FOR EXTERIOR REVIEW
04.30.24		ISSUE FOR EXTERIOR REVIEW

ISSUE DATE: **06.03.2024**
PROJECT NUMBER: **3060.00**

DRAWN BY: JOB
CHECKED BY: JH

SHEET TITLE:
FLOOR PLANS

Copyright (c) by HAGUE ARCHITECTURE. All Rights Reserved.
SHEET NUMBER:
A-2.3

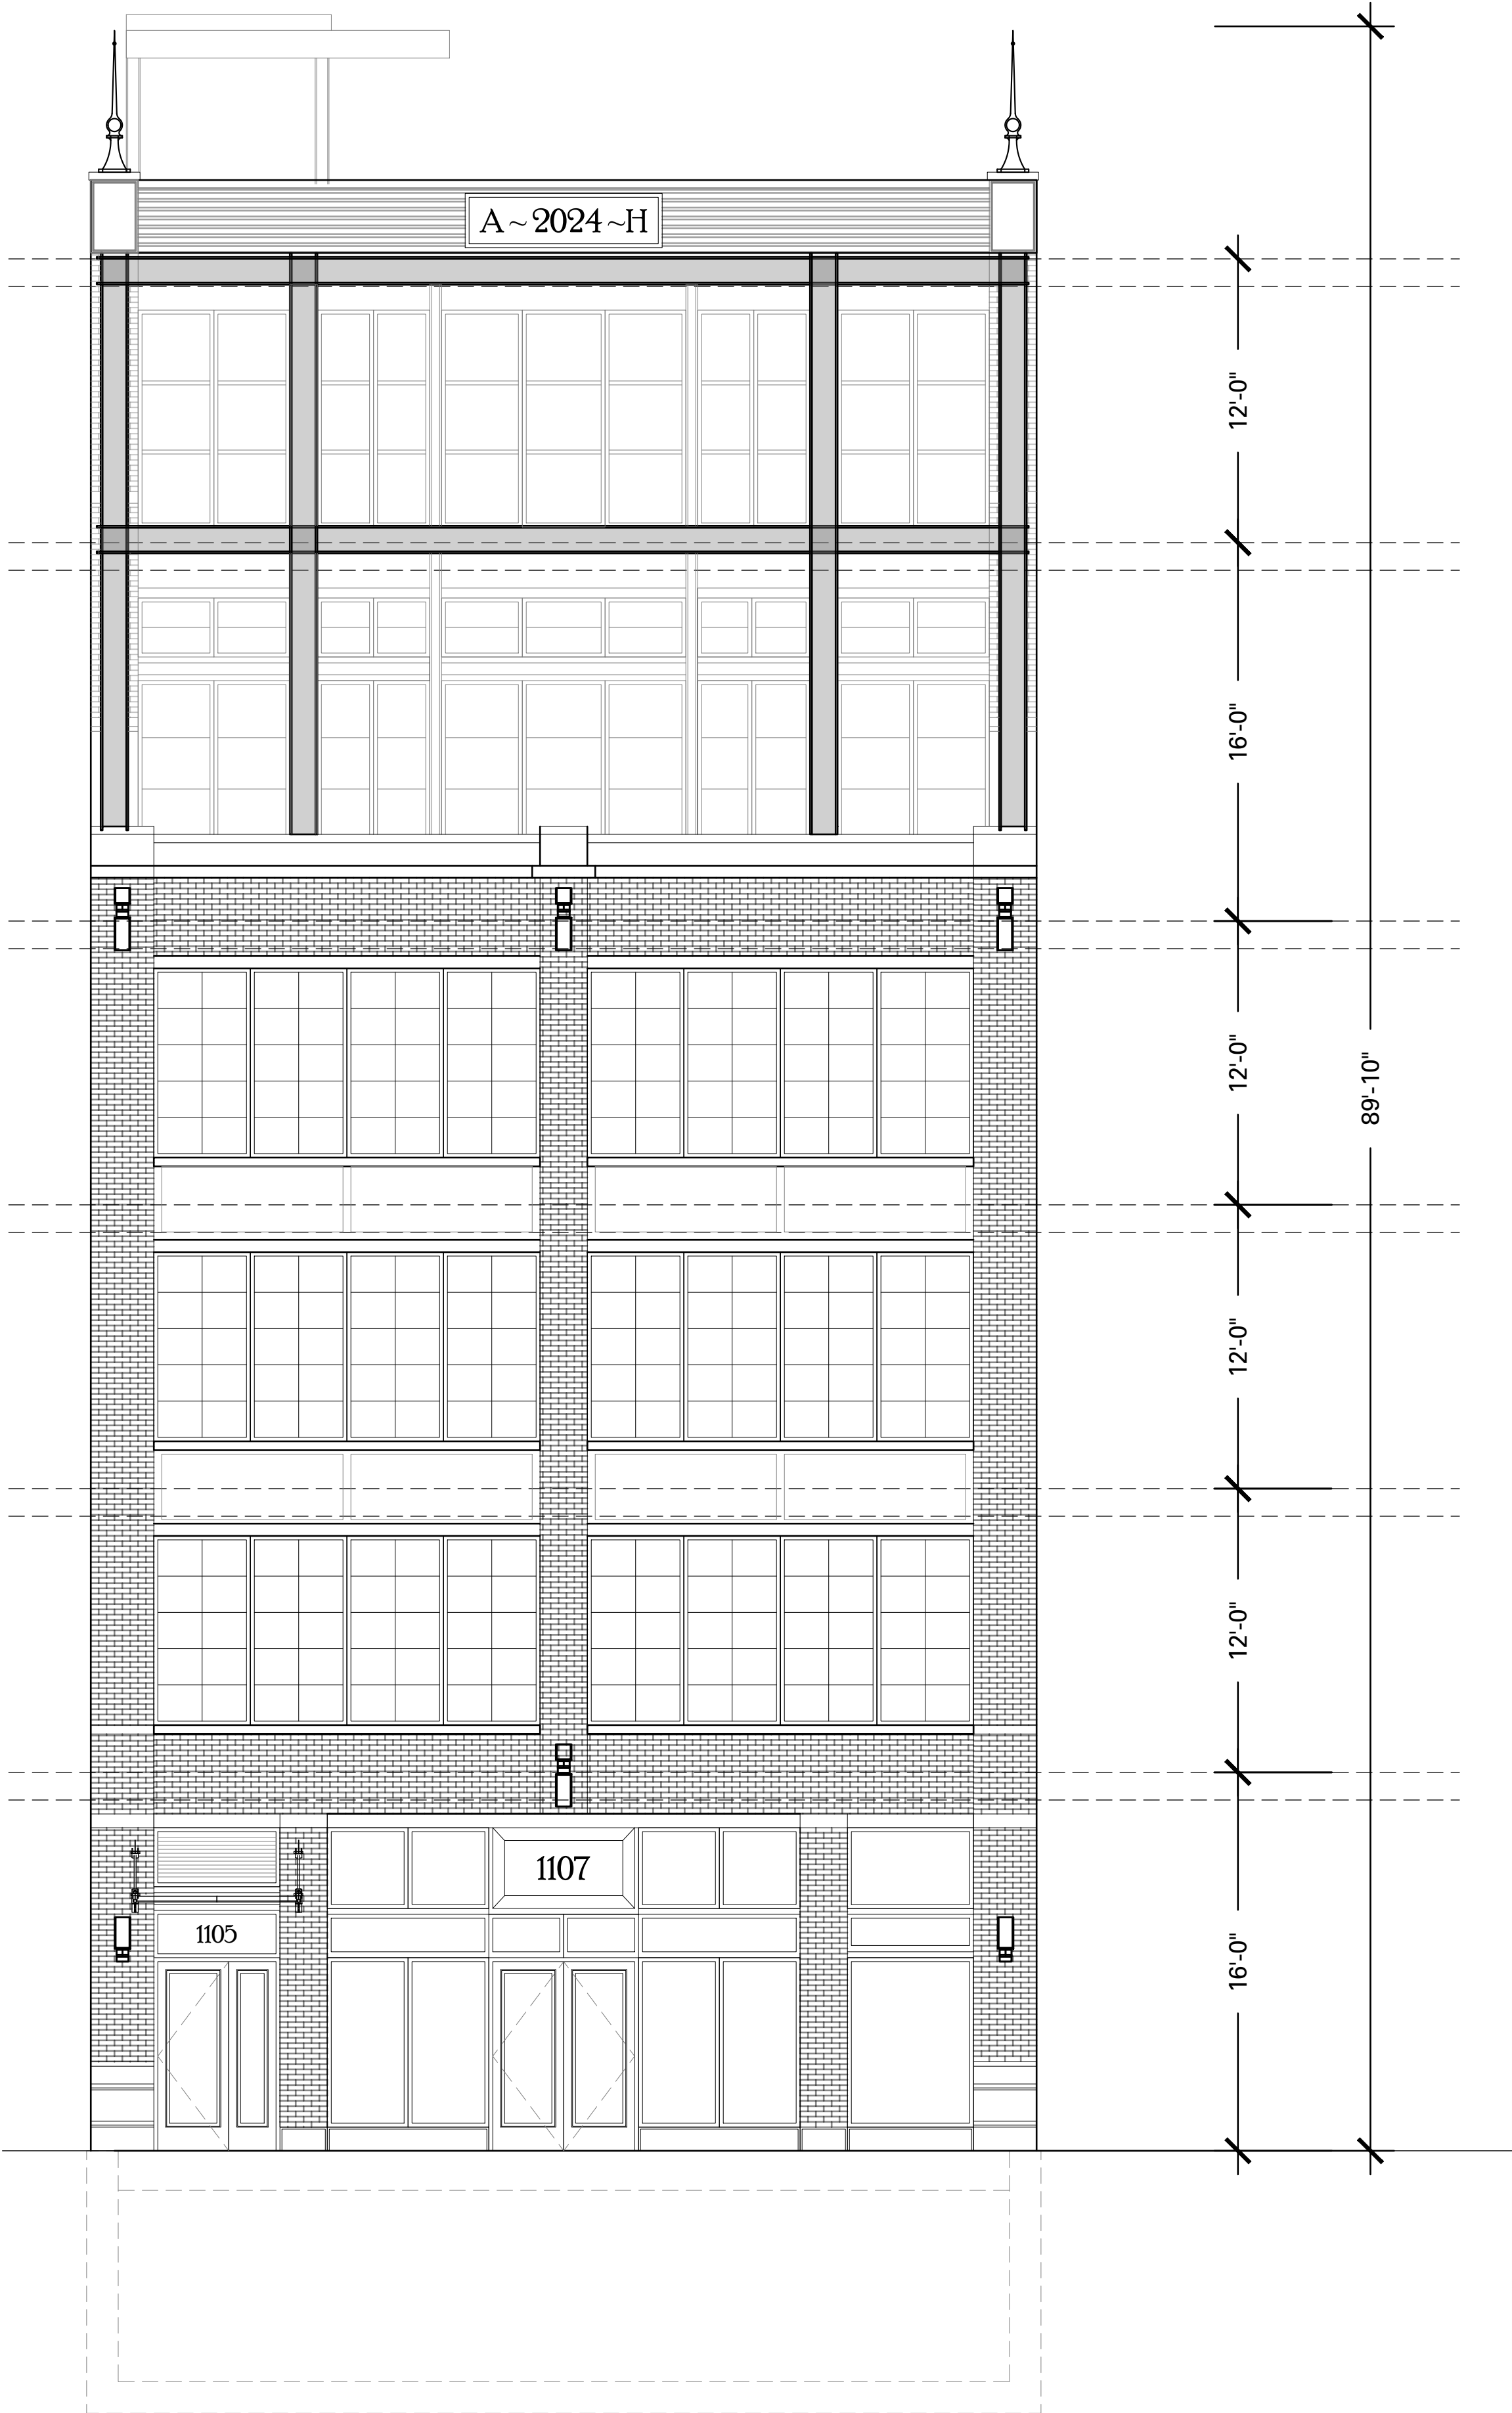


A EXTERIOR ELEVATION
SCALE: 3/16" = 1'-0"



HAGUE ARCHITECTURE

160 E. GRAND AVENUE - SUITE 300
CHICAGO, ILLINOIS 60611
708.771.3900

JONATHAN N. HAGUE
AR #01-016389
SEAL

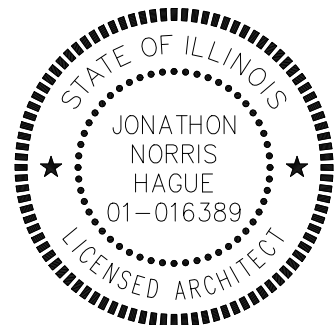

HAGUE ARCHITECTURE
LICENSE NO. 184.005531

HUMADIEH BUILDING
INTERIOR AND EXTERIOR RENOVATION
1105 - 1107 W. FULTON MARKET
CHICAGO, ILLINOIS 60607
CLIENT:

REV	DATE	DESCRIPTION
06.03.24		ISSUE FOR REVIEW
05.27.24		ISSUE FOR EXTERIOR REVIEW
05.20.24		ISSUE FOR EXTERIOR REVIEW
05.16.24		ISSUE FOR EXTERIOR REVIEW
05.08.24		ISSUE FOR EGRESS
04.30.24		ISSUE FOR REVIEW

ISSUE DATE: **06.03.2024**

PROJECT NUMBER: **3060.00**

DRAWN BY: JOB
CHECKED BY: JH

SHEET TITLE:
**EXTERIOR
ELEVATION**

Copyright (c) by HAGUE ARCHITECTURE. All Rights Reserved.
SHEET NUMBER:

A-3.1