

file installation complete
both sides

9' Ceiling Convert to Hard Daywall.

DONALD B. CAHILL
ARCHITECT

DON CAHILL Architect
708 110th Avenue North, Naples, FL 34108 · 239-597-6626
6266

NAPLES PEDIATRICS
EXPANSION & RENOVATION PLANS
5400 PARK CENTRAL COURT
NAPLES, FLORIDA

Date: 03/08/04

Dwn: M.L. CAHILL

Revisions:


NO.	DESCRIPTION	DATE

Sheet#:

2

LEGEND

- EXISTING WALLS TO REMAIN
- NEW WALLS TO BE CONSTRUCTED
- EXISTING TENANT PARTITION
- EXISTING WALLS TO BE REMOVED

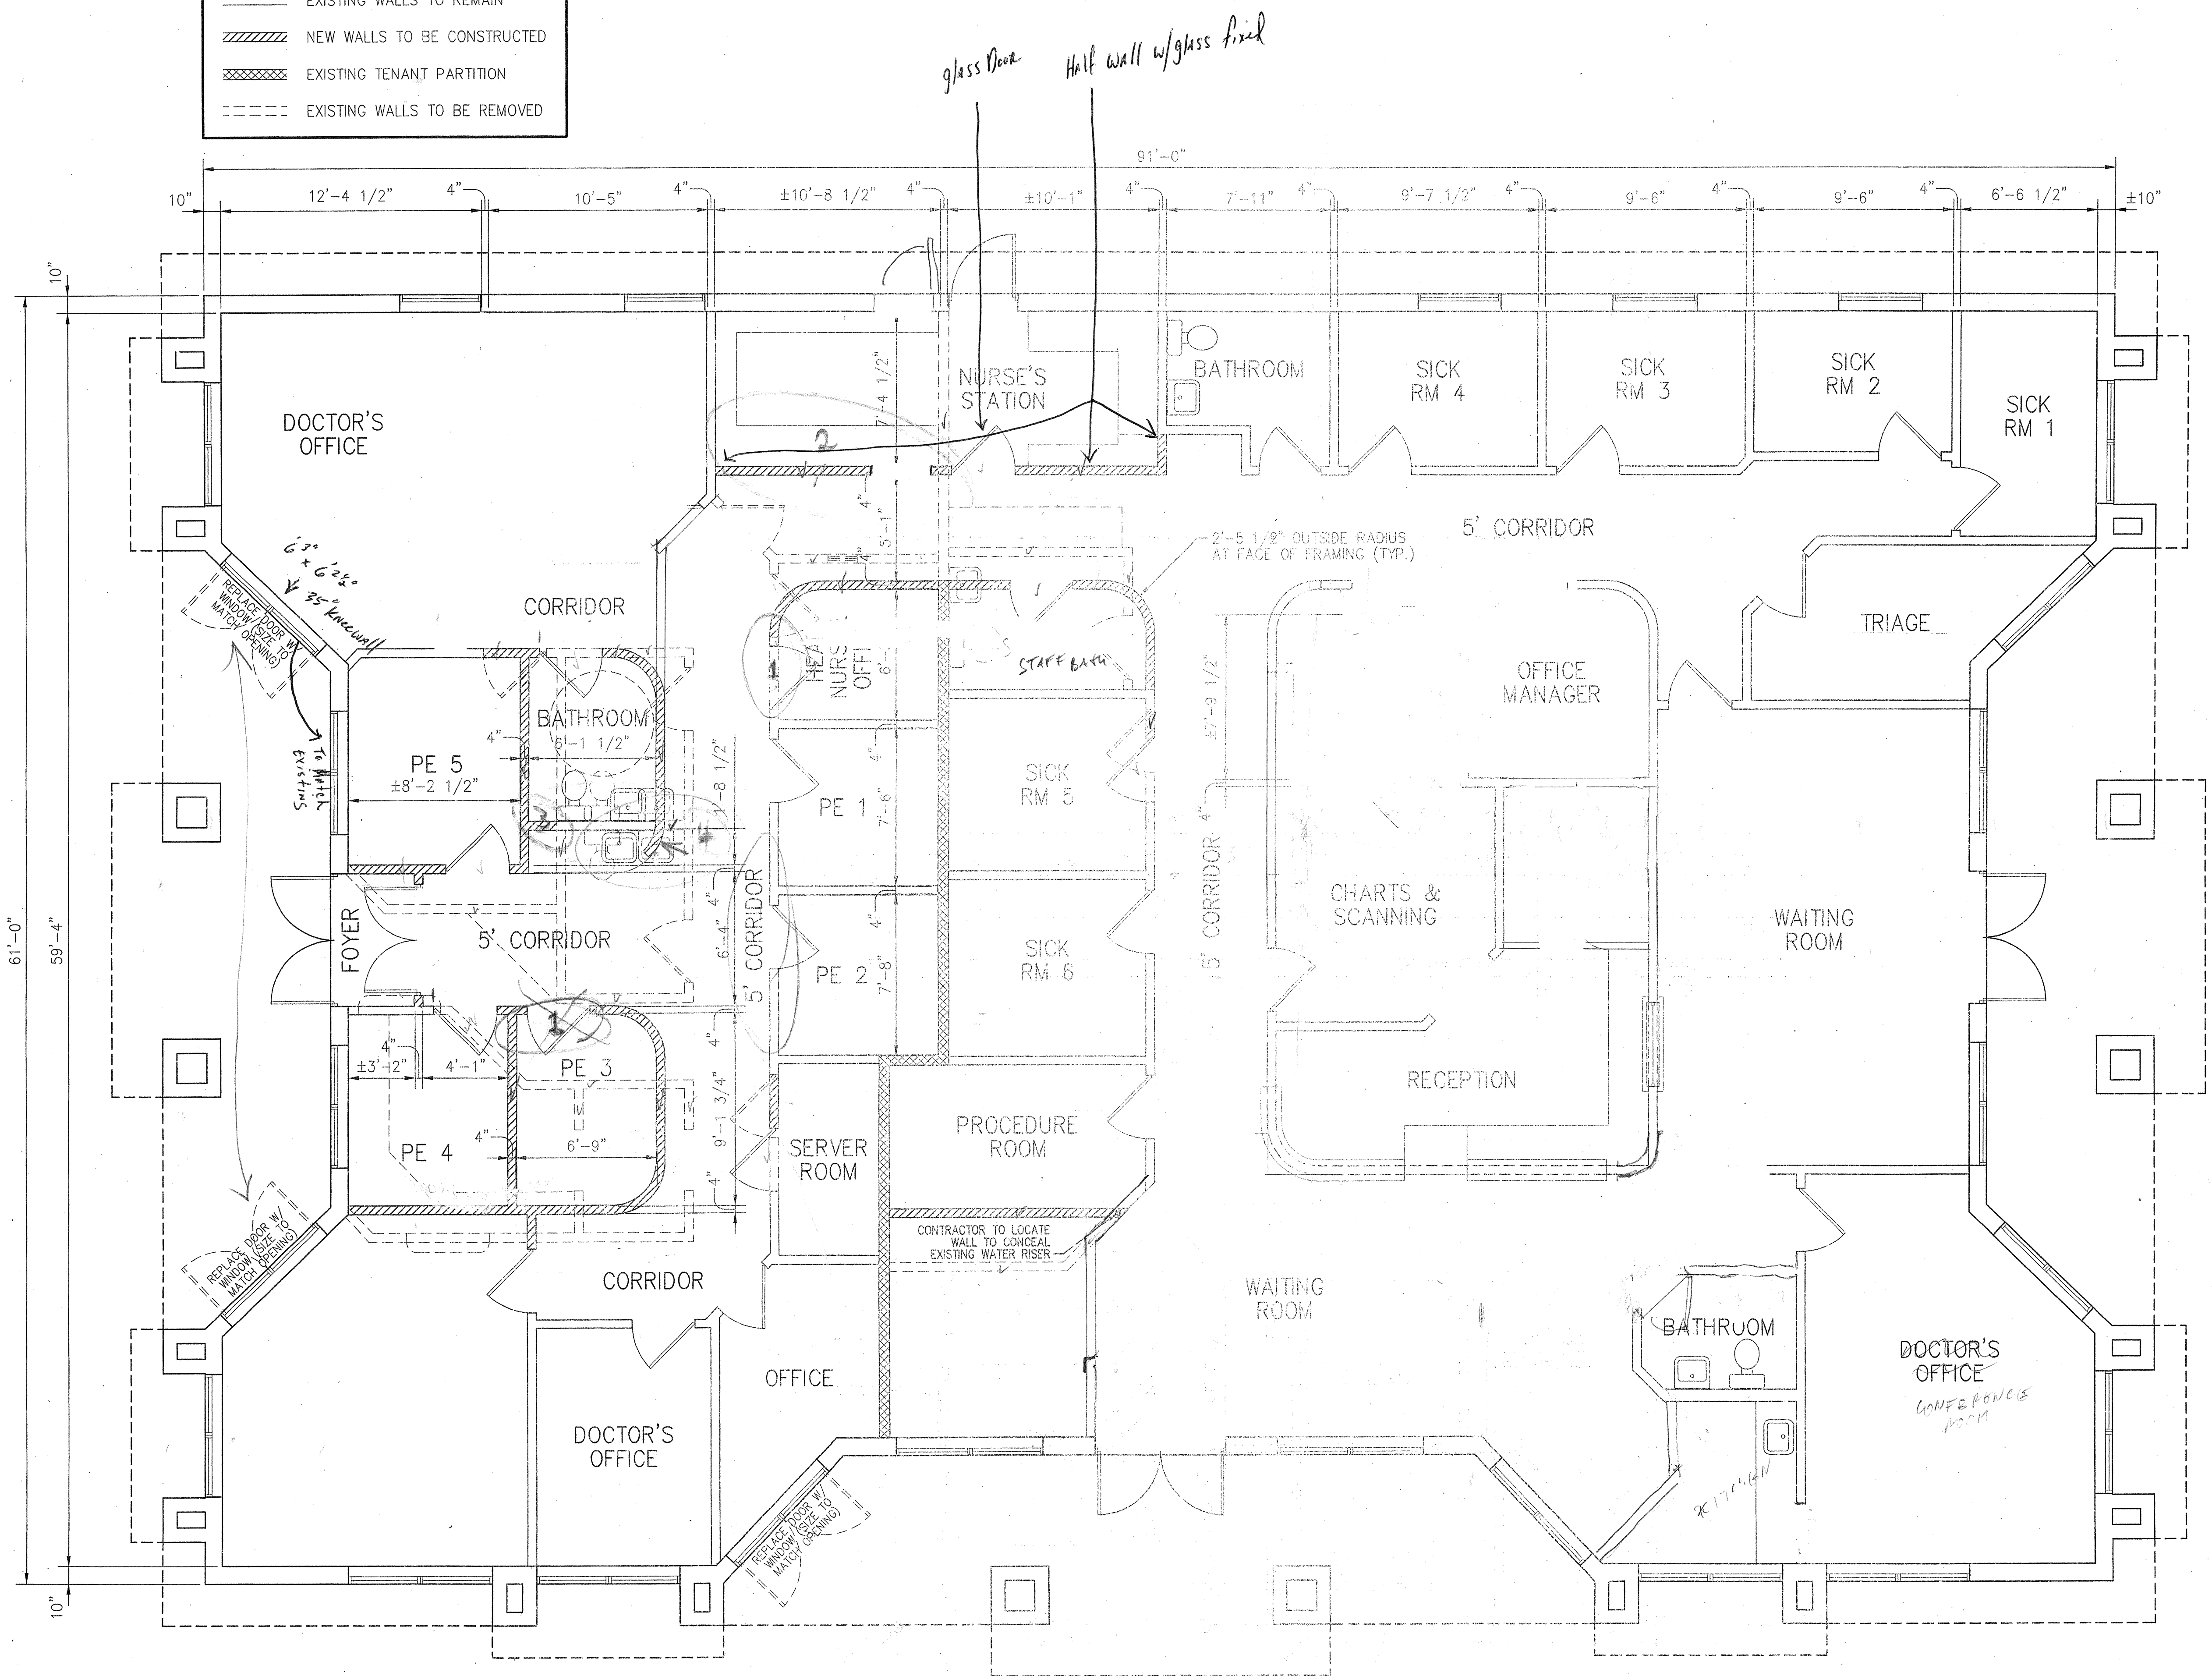

PROPOSED FLOOR PLAN
SCALE: 1/4" = 1'-0"