


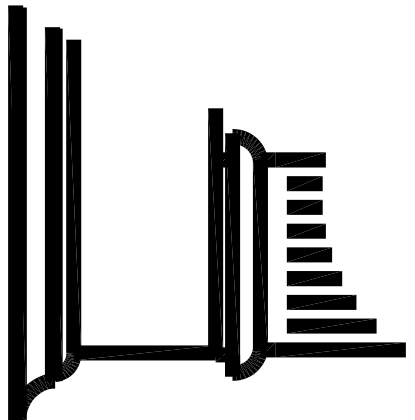

CONDOMINIUMS
FAIRWAY SUITES
CONWAY ROAD, CLYMER, NEW YORK
EXISTING FIRST FLOOR PLAN


REVISION:

DRAWN: ---
CHECKED: SAB
PROJECT NO.: 2216.11
ISSUED: 04/26/2023

DRAWING NO.

A100

©COPYRIGHT 2023 BUEHLER & ASSOCIATES, INC.
ALL RIGHTS RESERVED. THIS DRAWING IS THE PROPERTY OF
BUEHLER & ASSOCIATES, INC. AND IS AN INSTRUMENT OF
SERVICE. IT MAY NOT BE REPRODUCED OR DISCLOSED TO
THIRD PARTIES OR ANY PORTION THEREOF WITHOUT
WRITTEN AUTHORIZATION.

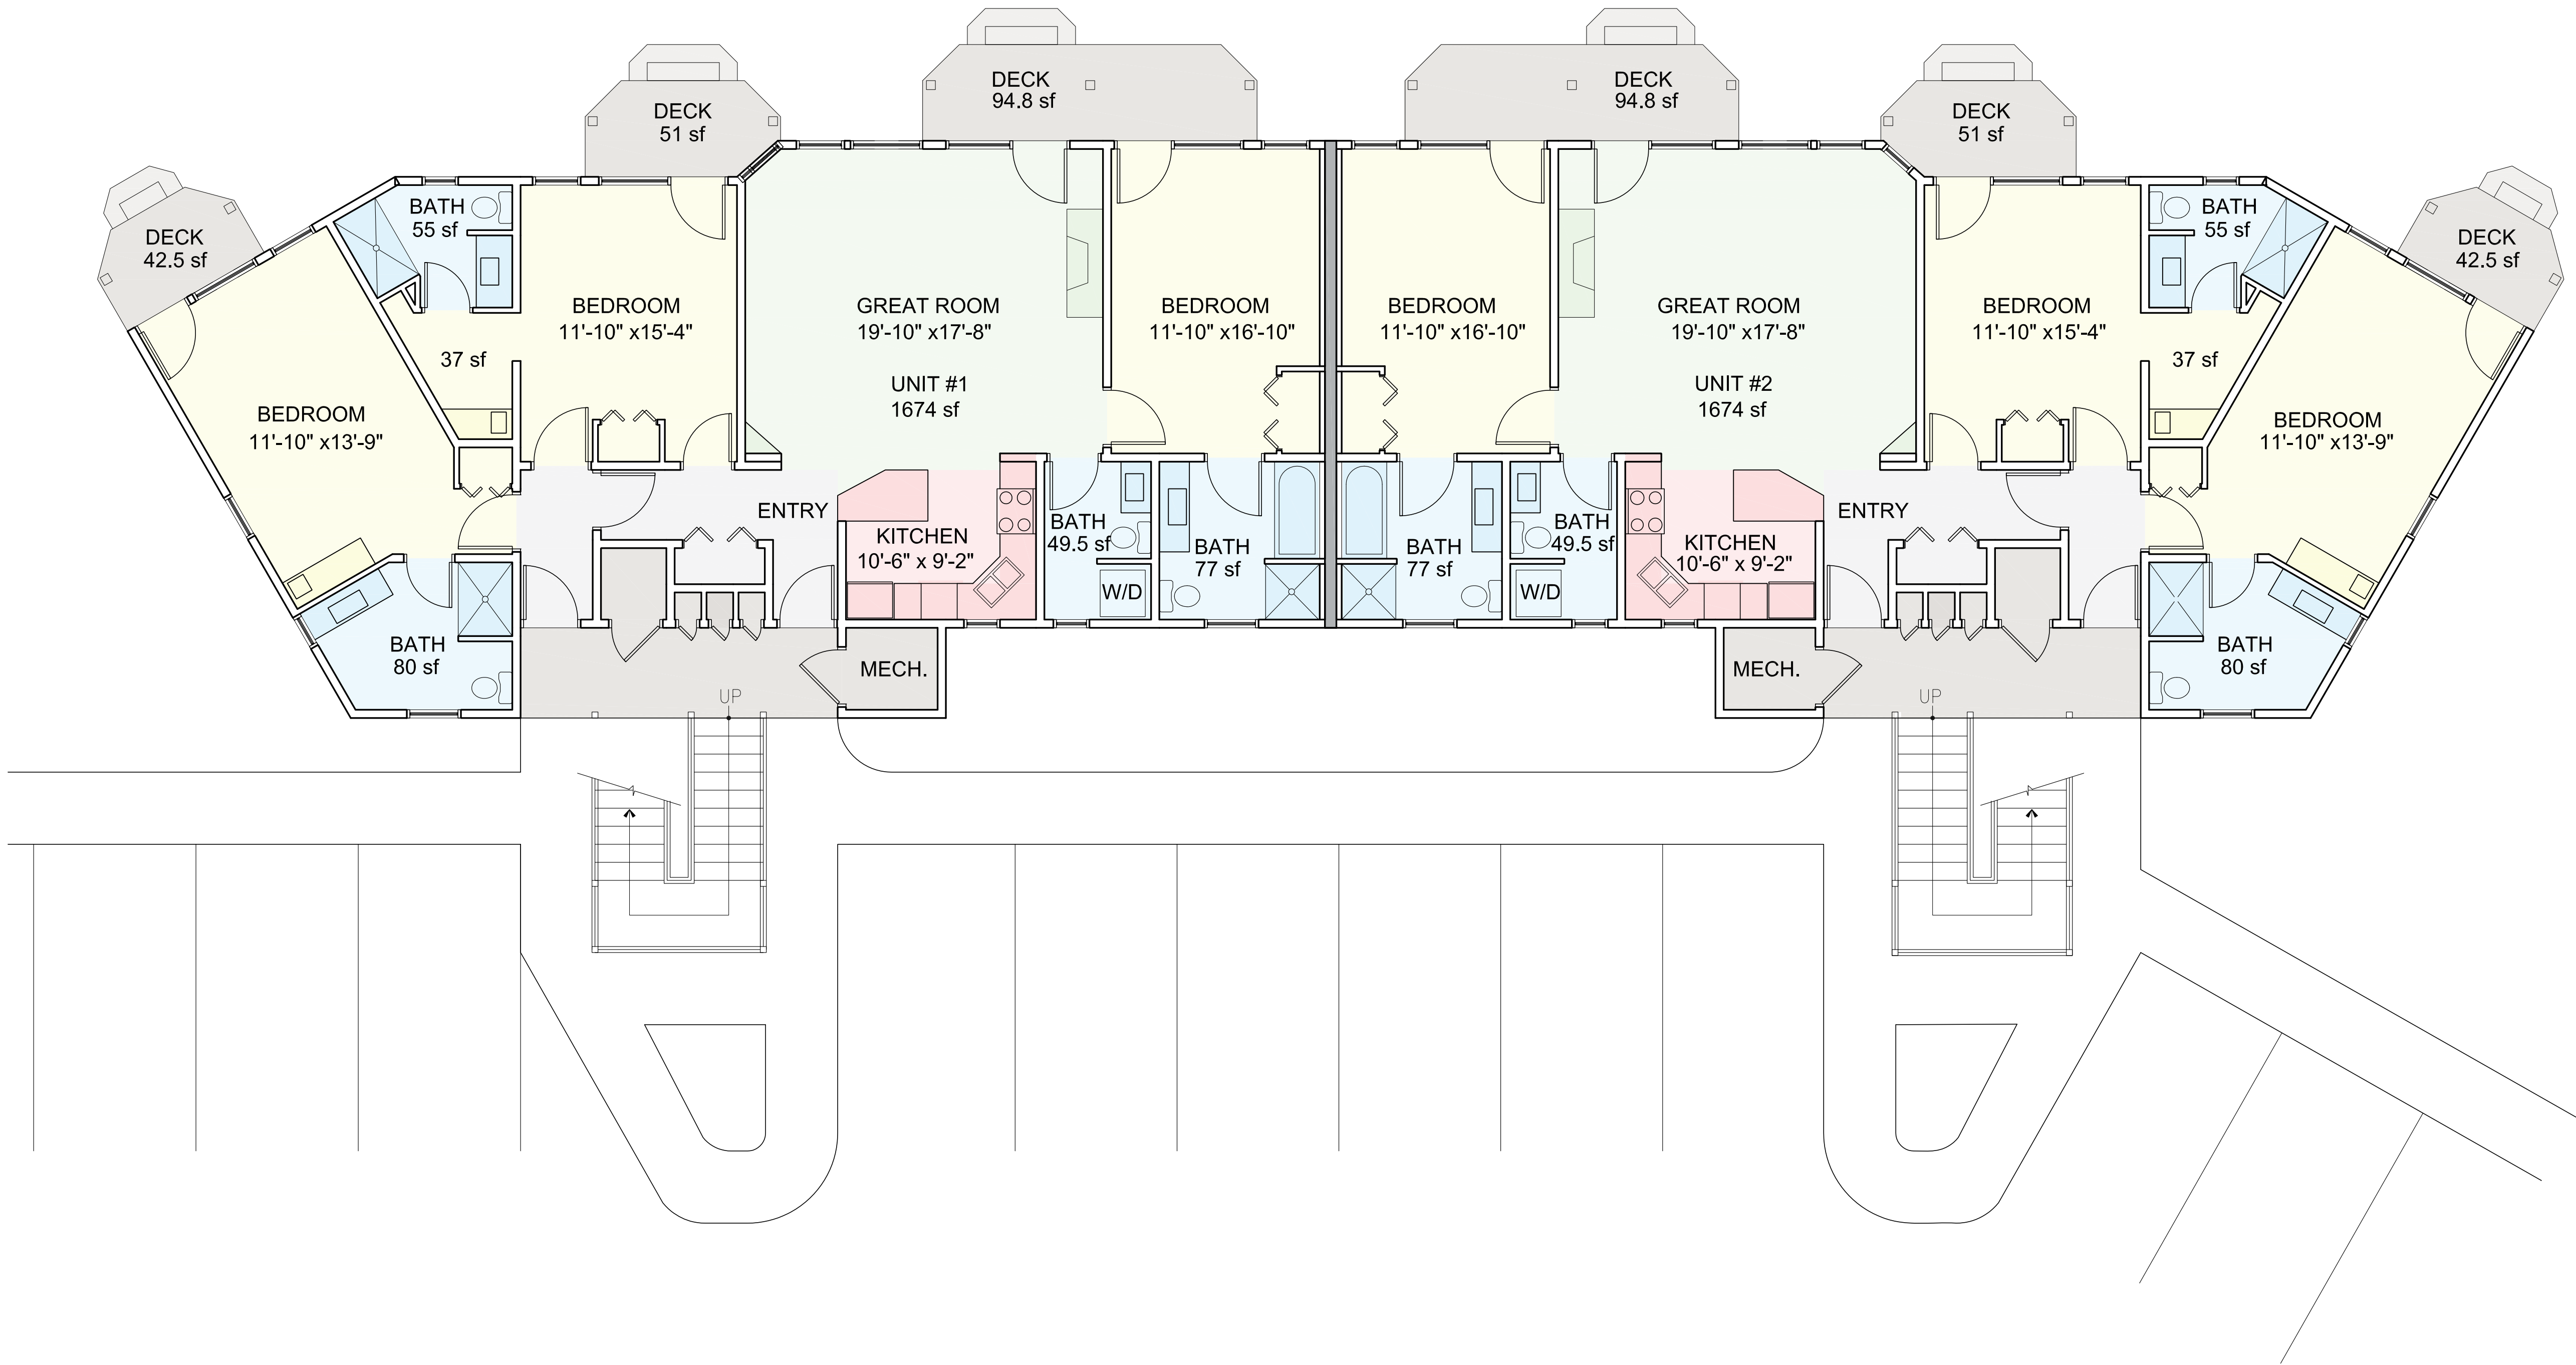

1 EXISTING FIRST FLOOR PLAN

3/16" = 1' - 0"