


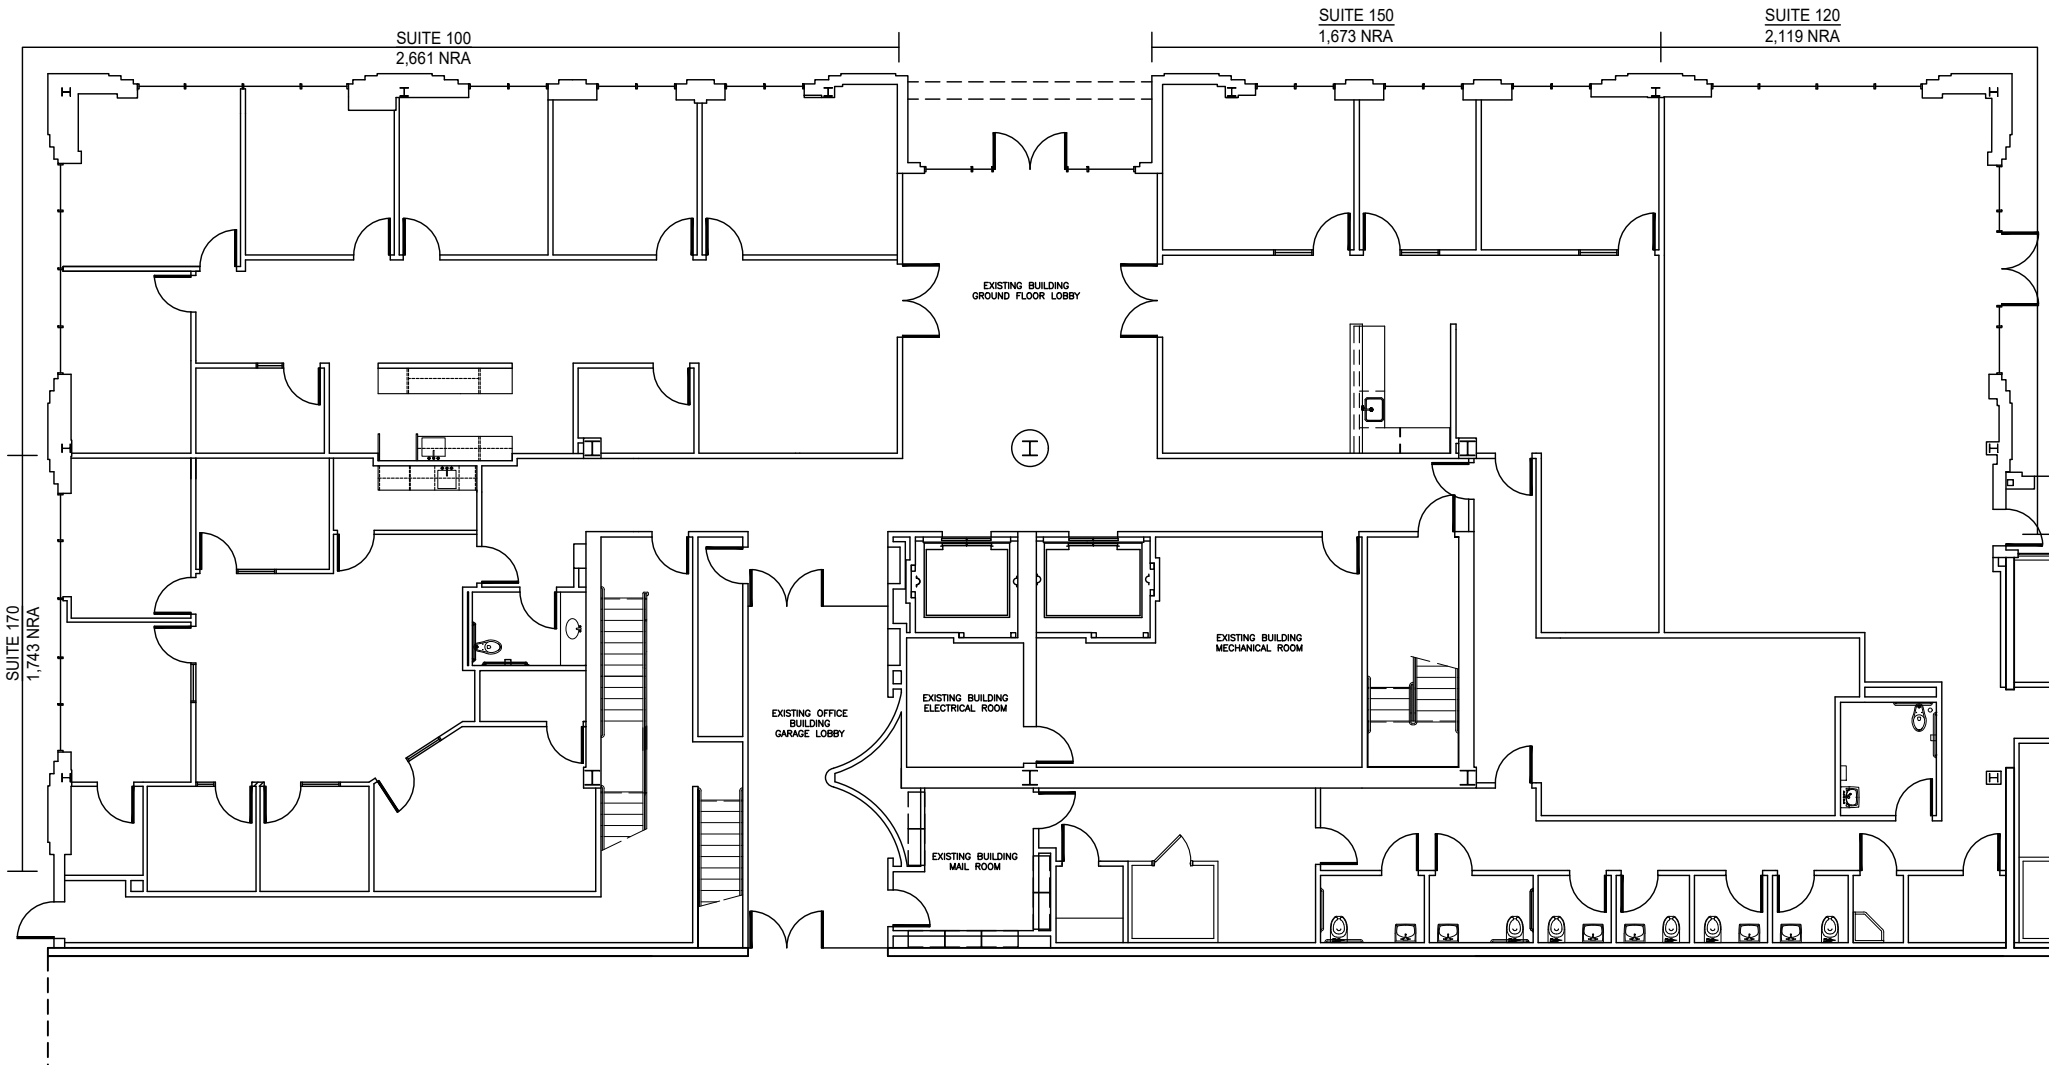

CAMPANILE SOUTH  
4306 YOAKUM BOULEVARD

A Project of:  
**HANSEN MANAGEMENT**

## EXISTING FLOOR PLAN

**Philip Ewald Architecture Incorporated**  
 Architecture Interior Design Planning  
 4200 Montrose Boulevard Suite 420 Houston Texas 77006 713 522 1977  
 www.pearl@ewald.com

**LEVEL 1**

06/23/2025 SCALE: N.T.S. PROJECT #25000

NOT FOR REGULATORY APPROVAL, PERMITTING OR CONSTRUCTION  
 NOT FIELD VERIFIED | DO NOT SCALE