


No.	Description	Date
REV 3	SD 50% CLIENT APPROVED	12/11/2015
REV 4		01/08/2016
REV 5	SD 75% CLIENT REVIEW	01/13/2016
REV 6	TECH ROOM COORD	01/14/2016

PROJECT NUMBER 1506.2

DATE 01/20/2015

DRAWN BY GS


CHECKED BY .

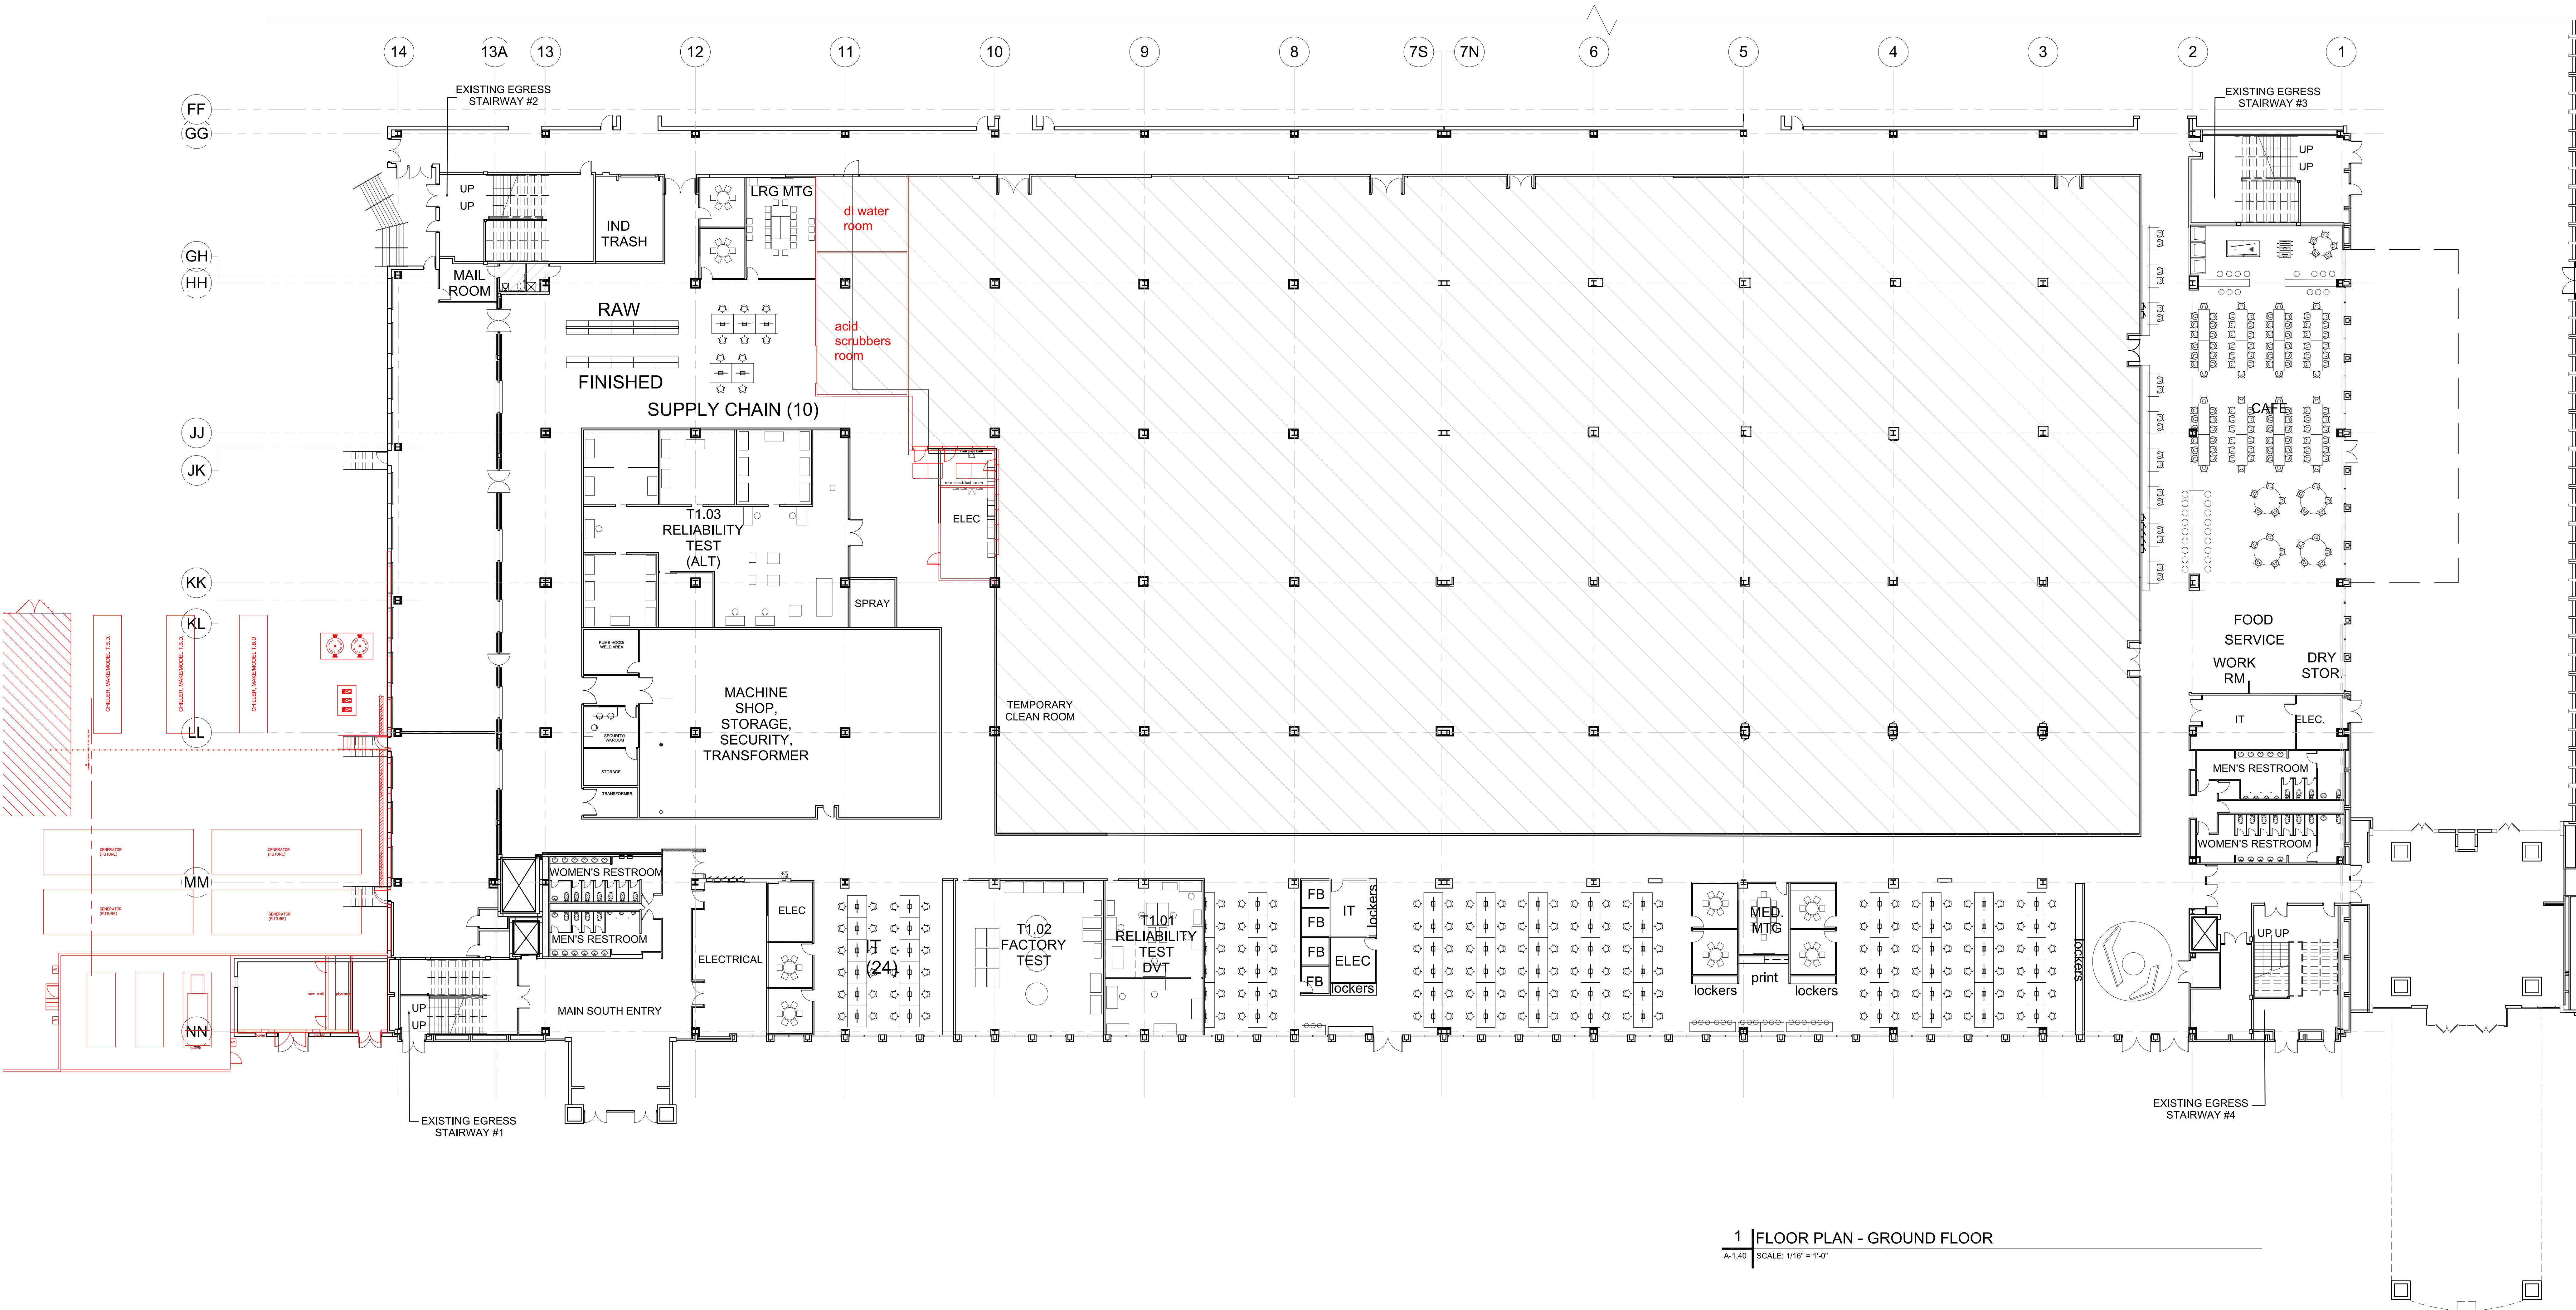

1 | FLOOR PLAN - GROUND FLOOR

A-1.40 SCALE: 1/16" = 1'-0"



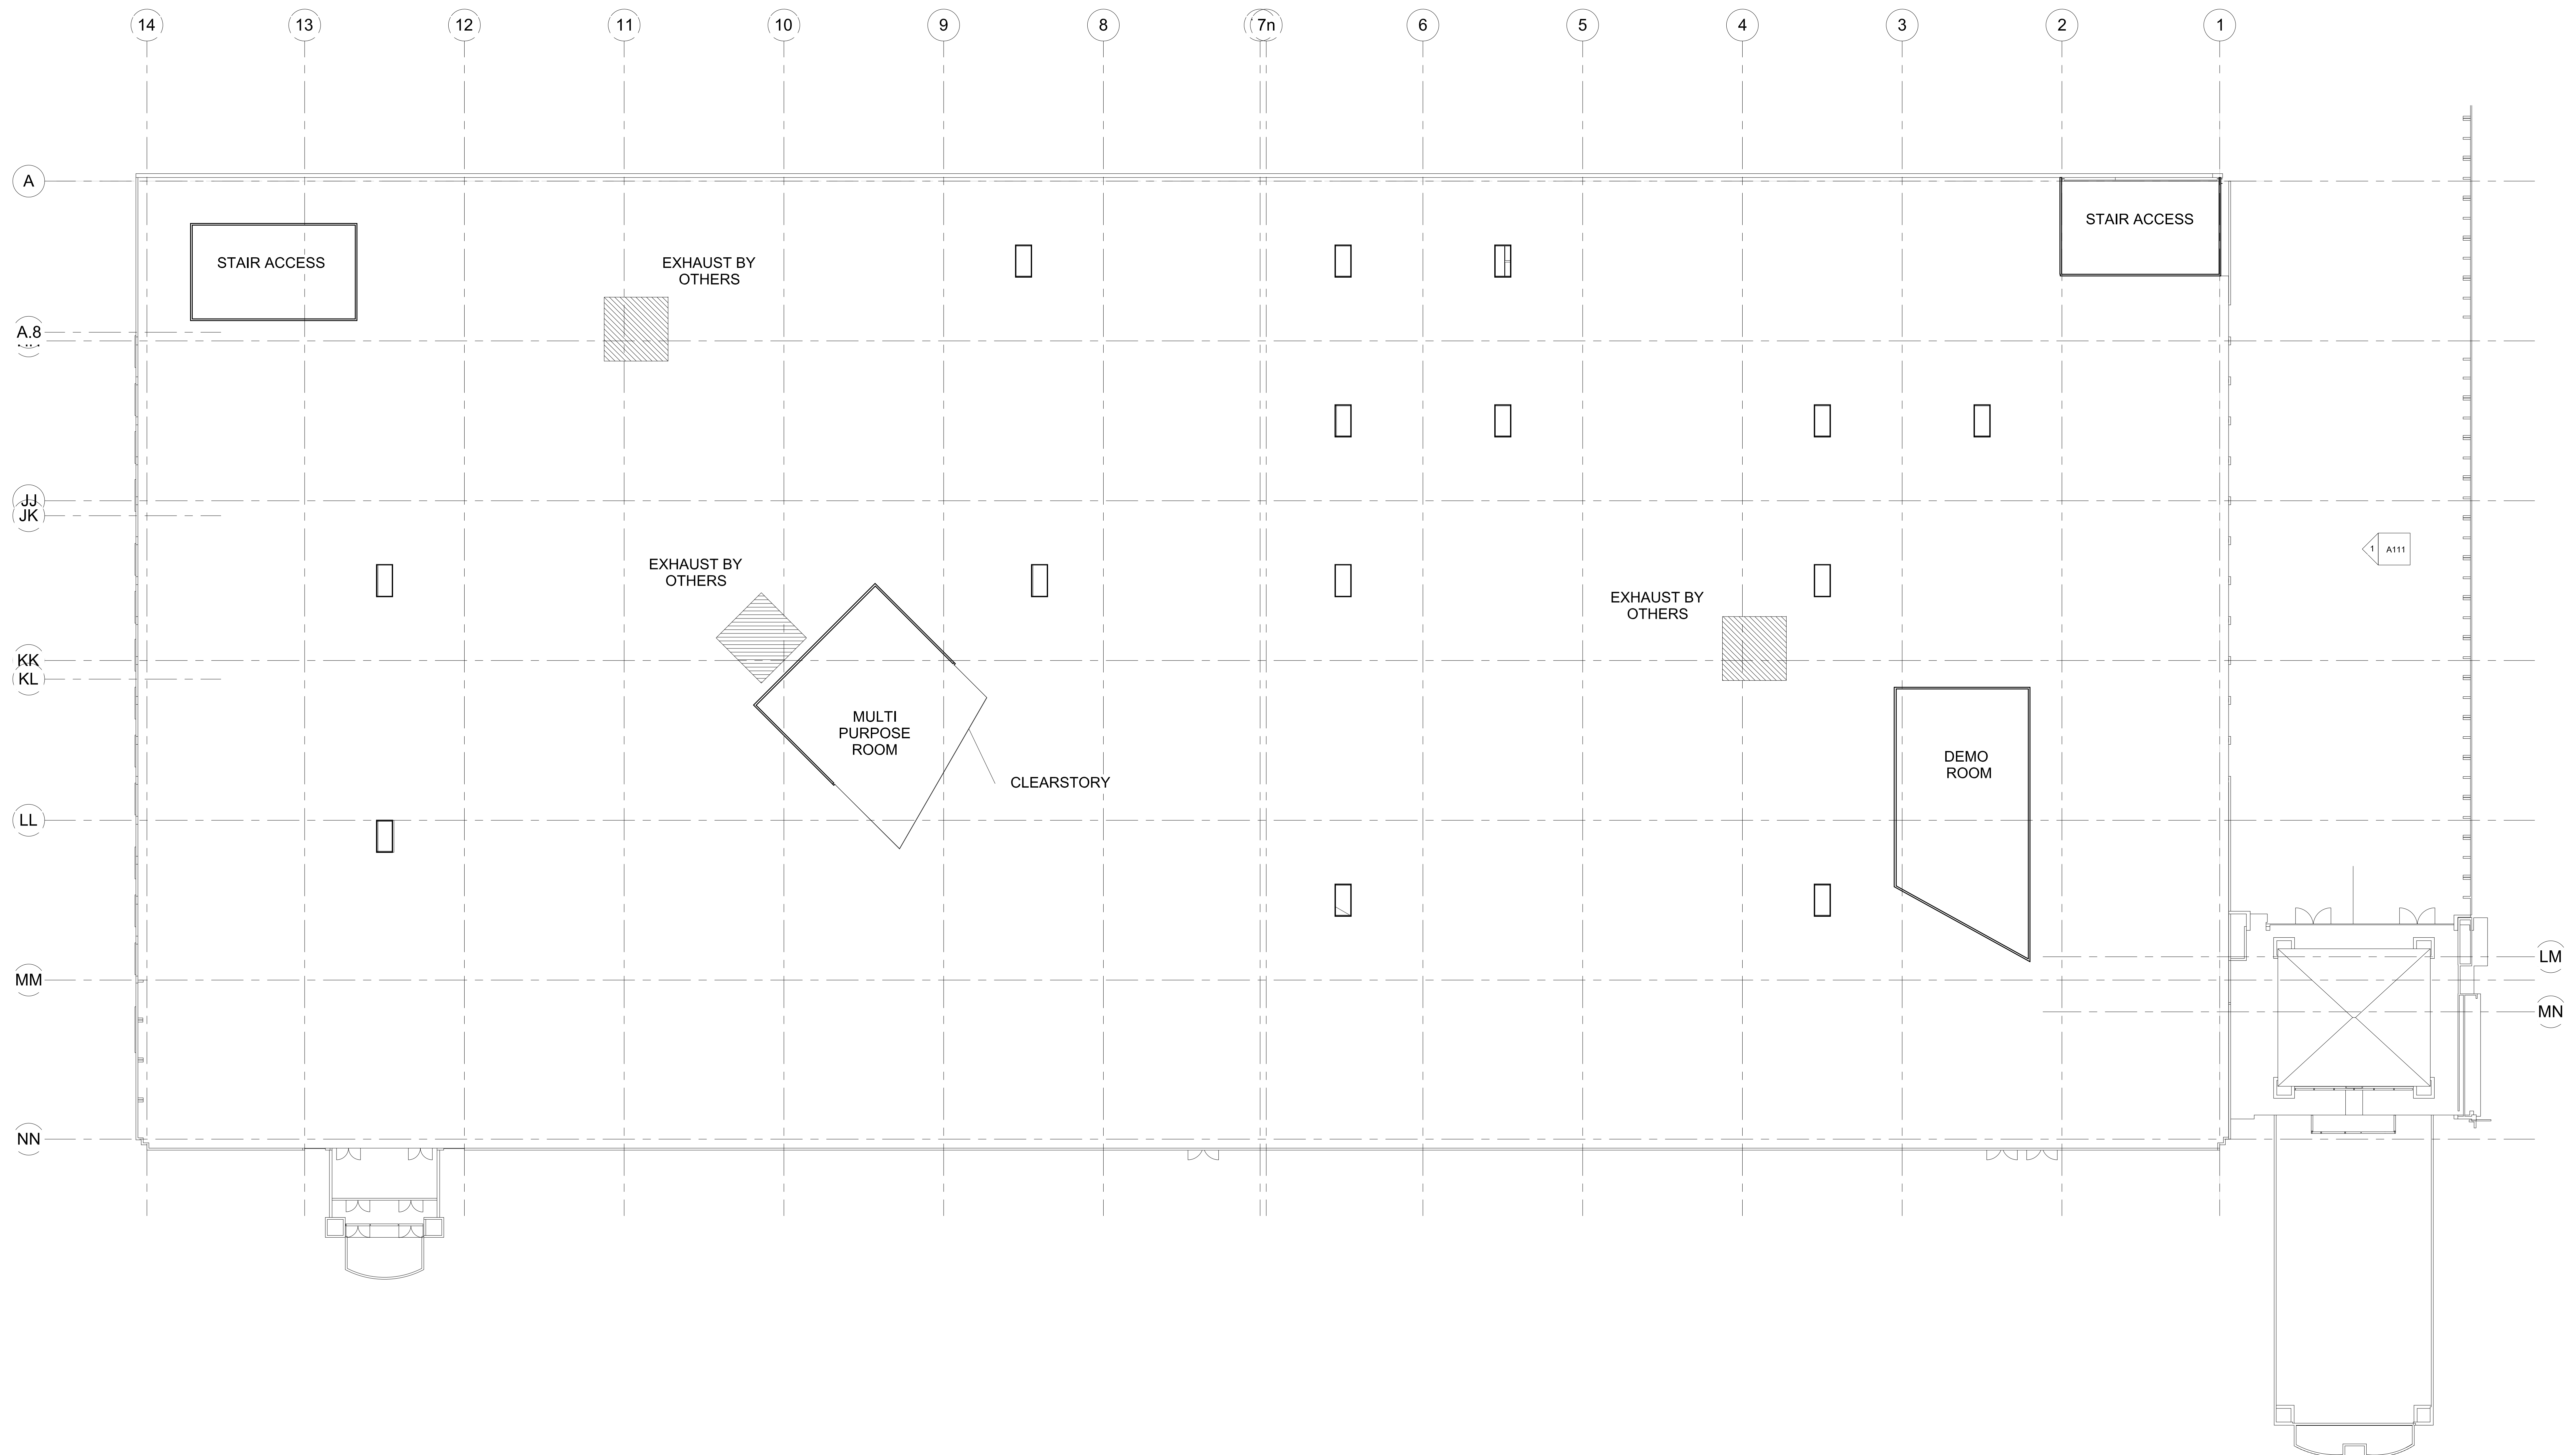

1	ROOF PLAN
A-1.40	SCALE: 1/16" = 1'-0"