

MOYANNE AMADEUS DEVELOPMENT

LYNCHBURG, VA

© DOMINION SEVEN ARCHITECTS, PLC.
 MATERIAL INCLUDED HEREIN IS COVERED BY
 COPYRIGHT. USE OF THIS WORK IN WHOLE OR IN
 PART IS FORBIDDEN WITHOUT THE EXPRESSED
 WRITTEN CONSENT OF DOMINION SEVEN
 ARCHITECTS, PLC.
 THESE DRAWINGS DO NOT REFLECT
 THE GUIDELINES SET FORTH BY THE
 WORLD HEALTH ORGANIZATION AND
 CENTER FOR DISEASE CONTROL, OR
 OTHER GOVERNMENTAL AGENCY
 GUIDELINES RELATED TO COVID-19.

PROJECT NUMBER:
 2023.35
 ISSUE DATE:
 2024-01-11


REVISIONS:	No.	DATE	DESCRIPTION

**PROGRESS SET
 - NOT FOR
 CONSTRUCTION**


SHEET TITLE:
**EXISTING
 BASEMENT
 FLOOR PLAN**

SHEET NUMBER:

EX2.0

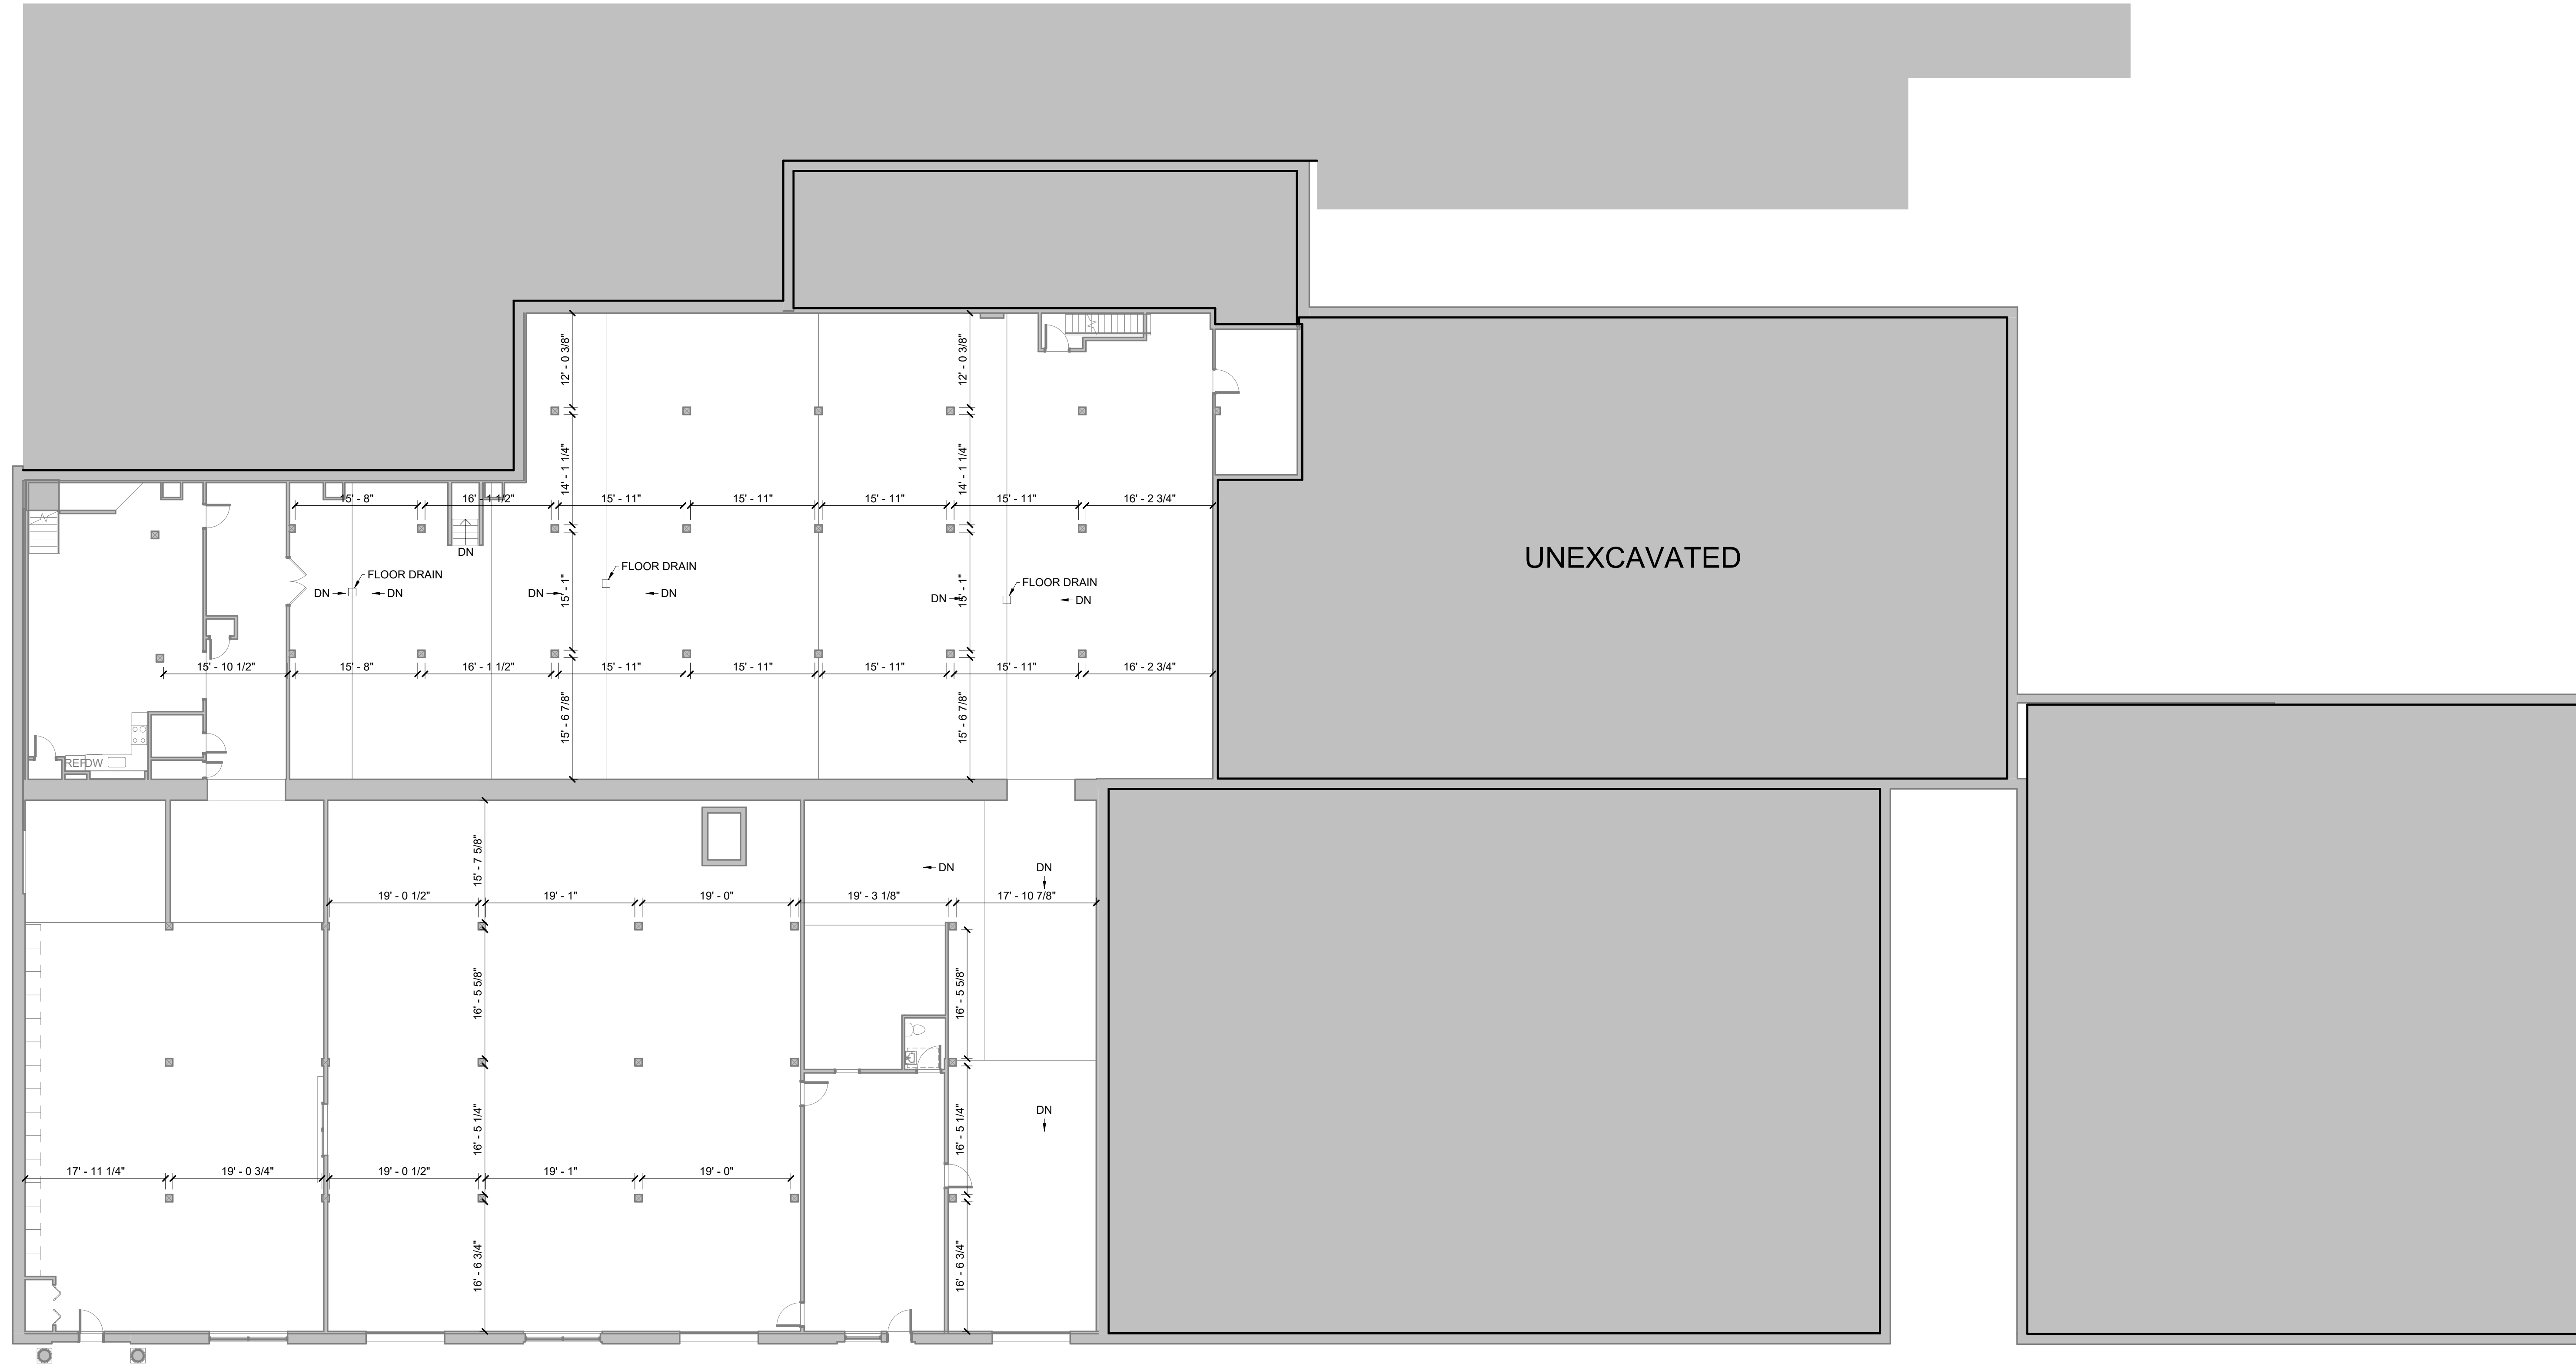

1 BASEMENT
 EX2.0 SCALE: 3/32" = 1'-0"

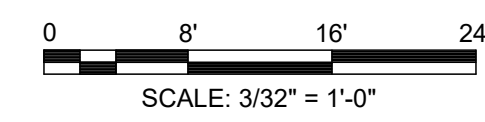

MOYANNE AMADEUS DEVELOPMENT

LYNCHBURG, VA

© DOMINION SEVEN ARCHITECTS, PLC.
 MATERIAL INCLUDED HEREIN IS COVERED BY
 COPYRIGHT. USE OF THIS WORK IN WHOLE OR IN
 PART IS FORBIDDEN WITHOUT THE EXPRESSED
 WRITTEN CONSENT OF DOMINION SEVEN
 ARCHITECTS, PLC.
 THESE DRAWINGS DO NOT REFLECT
 THE GUIDELINES SET FORTH BY THE
 WORLD HEALTH ORGANIZATION AND
 CENTER FOR DISEASE CONTROL OR
 OTHER GOVERNMENTAL AGENCY
 GUIDELINES RELATED TO COVID-19.


PROJECT NUMBER:
 2023.35
 ISSUE DATE:
 2024-01-11

REVISIONS:	No.	DATE	DESCRIPTION

**PROGRESS SET
 - NOT FOR
 CONSTRUCTION**


SHEET TITLE:
**EXISTING MAIN
 FLOOR PLAN**

SHEET NUMBER:
EX2.1

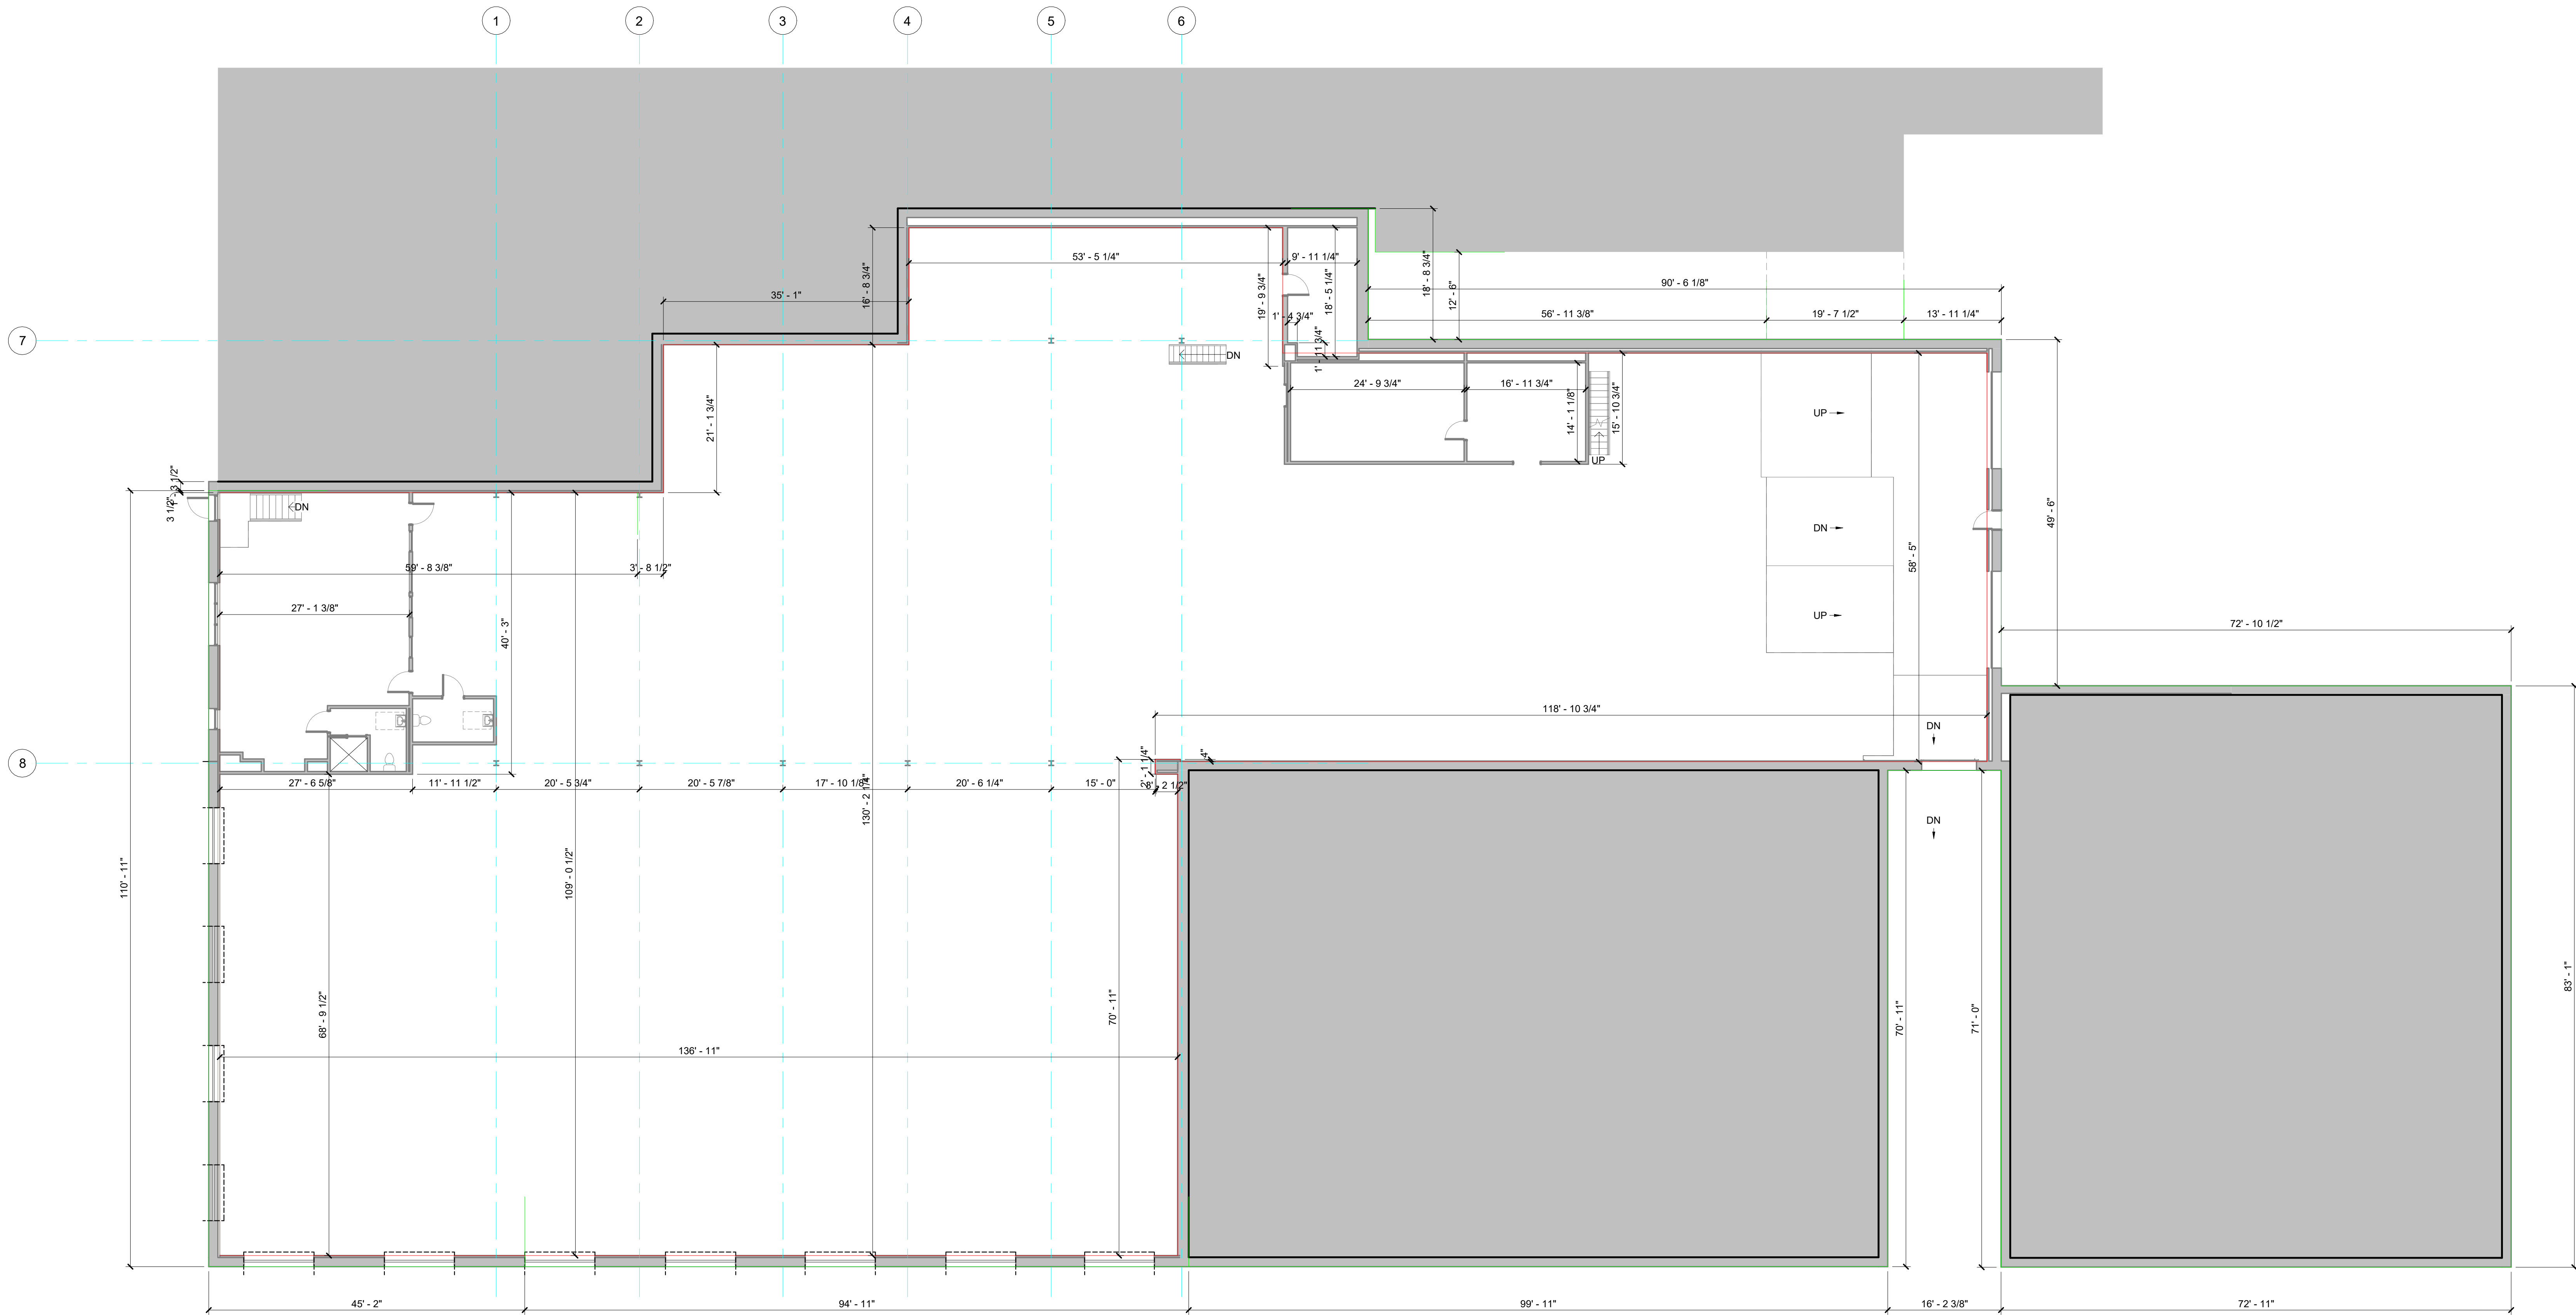

1 MAIN LEVEL

EX2.1 SCALE: 3/32" = 1'-0"

 

MOYANNE AMADEUS DEVELOPMENT

LYNCHBURG, VA

© DOMINION SEVEN ARCHITECTS, PLC.
 MATERIAL INCLUDED HEREIN IS COVERED BY
 COPYRIGHT. USE OF THIS WORK IN WHOLE OR IN
 PART IS FORBIDDEN WITHOUT THE EXPRESSED
 WRITTEN CONSENT OF DOMINION SEVEN
 ARCHITECTS, PLC.
 THESE DRAWINGS DO NOT REFLECT
 THE GUIDELINES SET FORTH BY THE
 WORLD HEALTH ORGANIZATION AND
 CENTER FOR DISEASE CONTROL, OR
 OTHER GOVERNMENTAL AGENCY
 GUIDELINES RELATED TO COVID-19.


PROJECT NUMBER:
 2023.35
 ISSUE DATE:
 2024-01-11

REVISIONS:	No.	DATE	DESCRIPTION

**PROGRESS SET
 - NOT FOR
 CONSTRUCTION**

SHEET TITLE:
**EXISTING
 MEZZANINE
 FLOOR PLAN**

SHEET NUMBER:
EX2.2

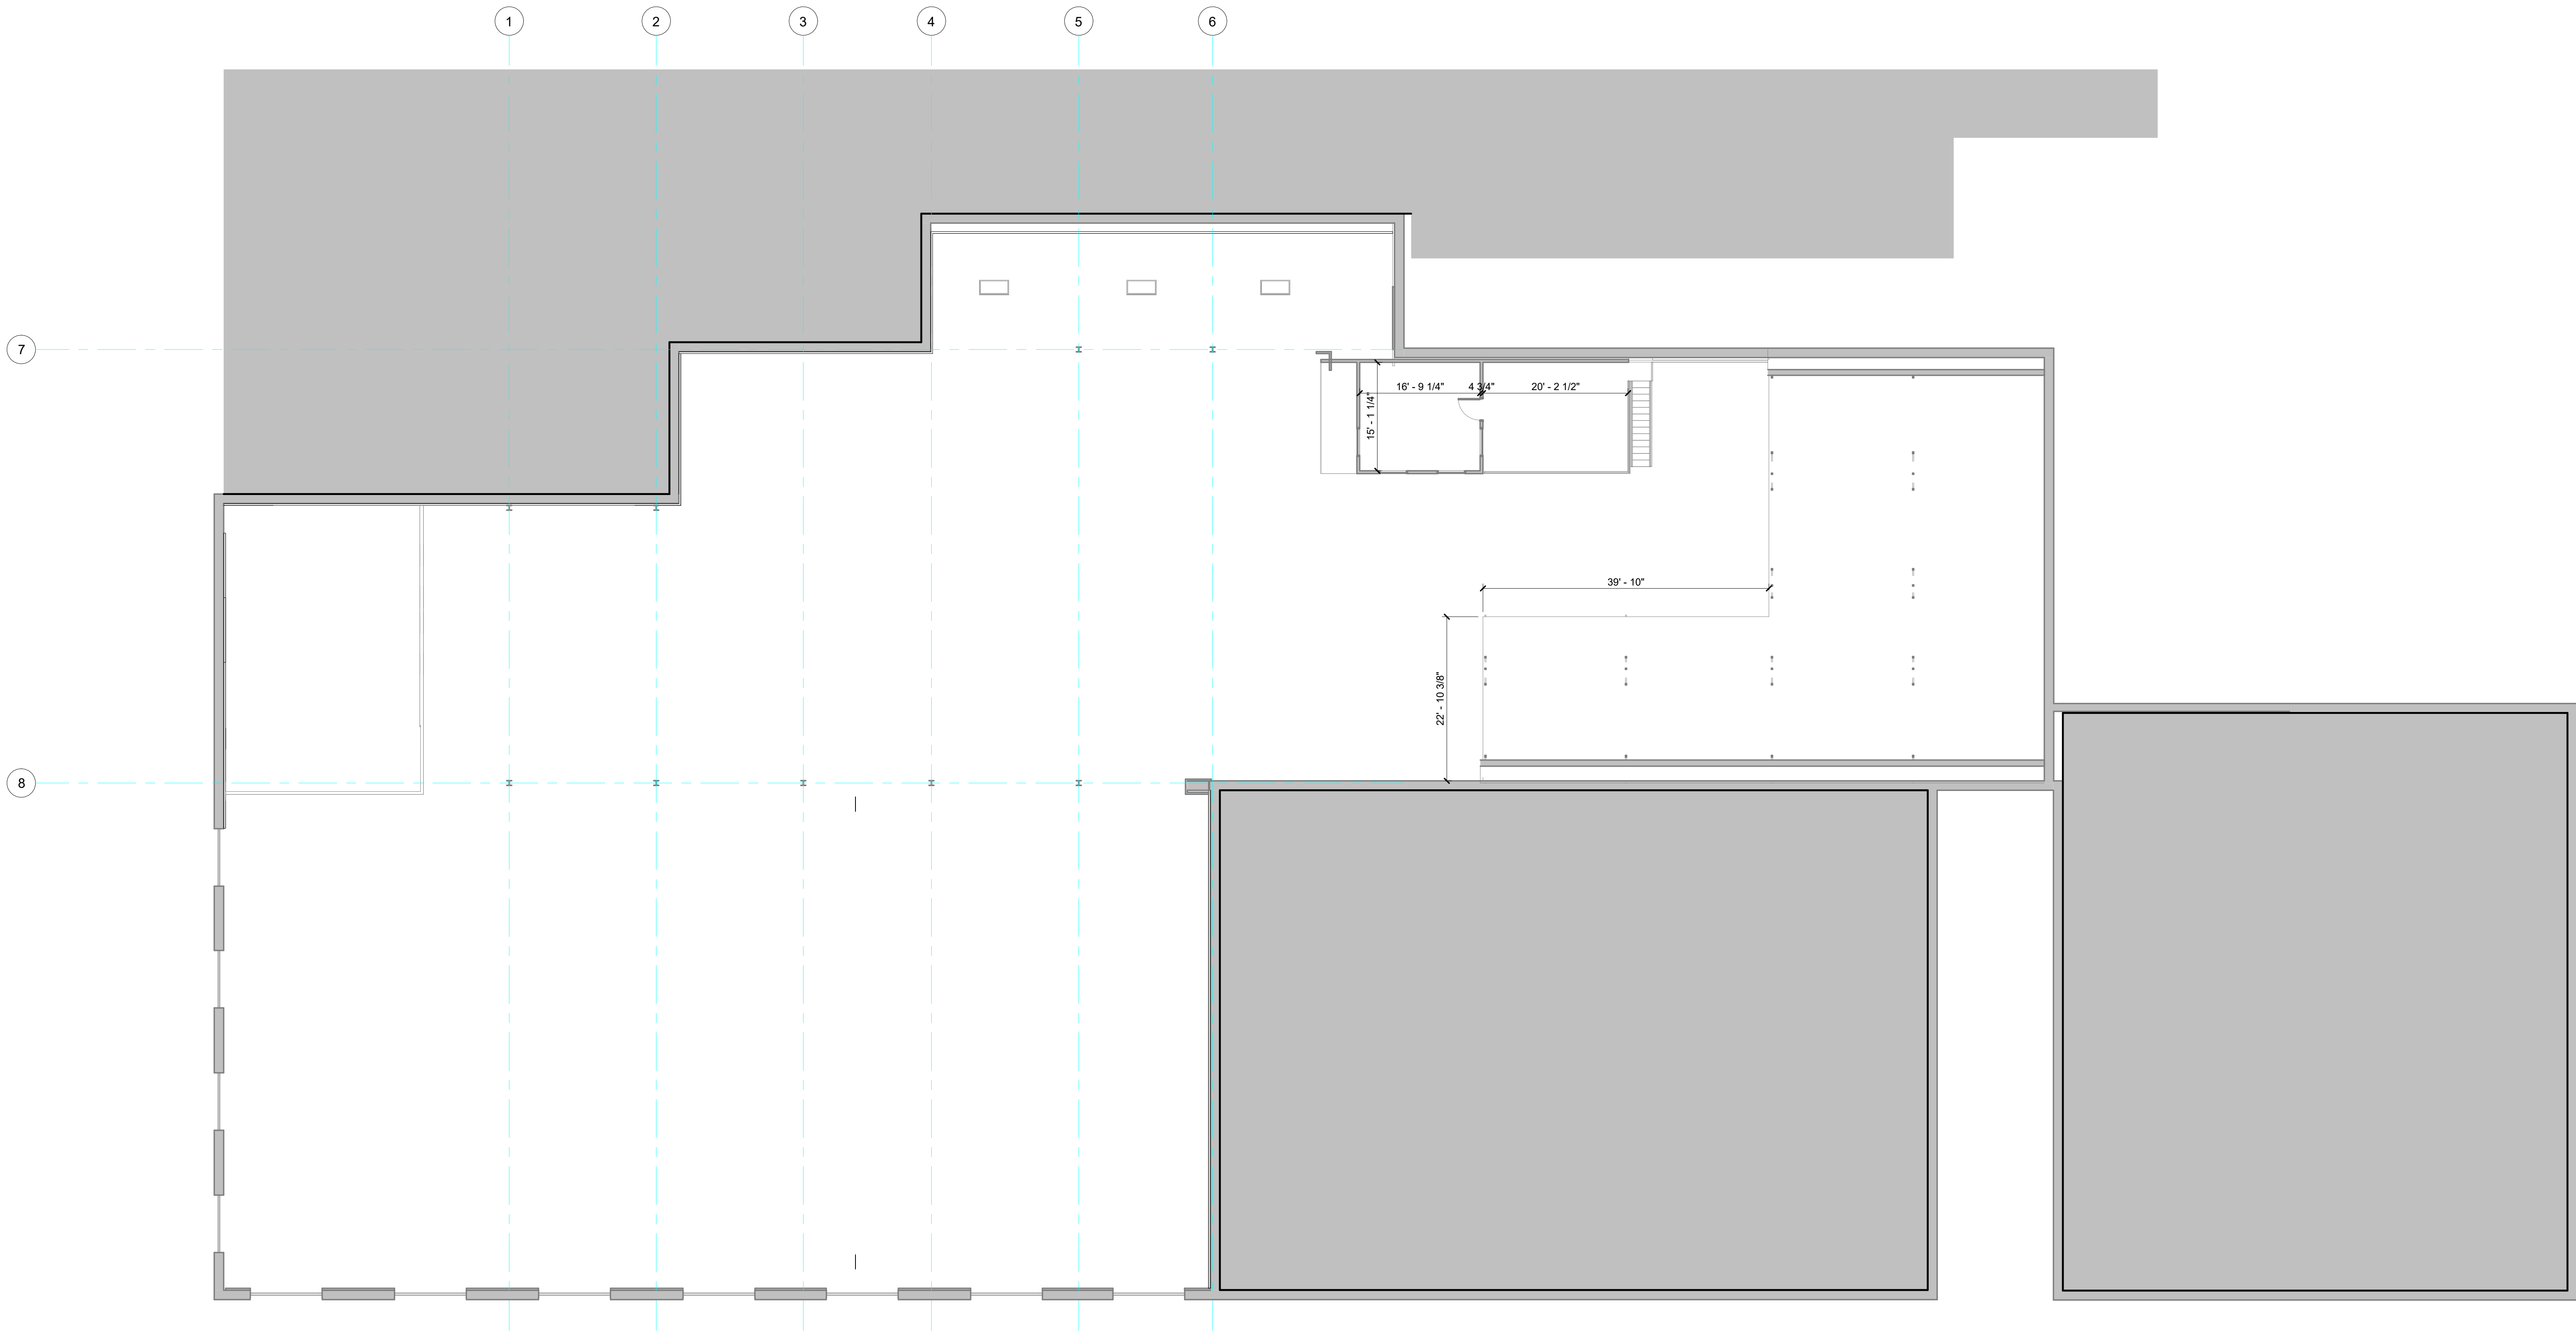

1 MEZZANINE
 EX2.2 SCALE: 3/32" = 1'-0"
 0 8' 16' 24'
 SCALE: 3/32" = 1'-0"