


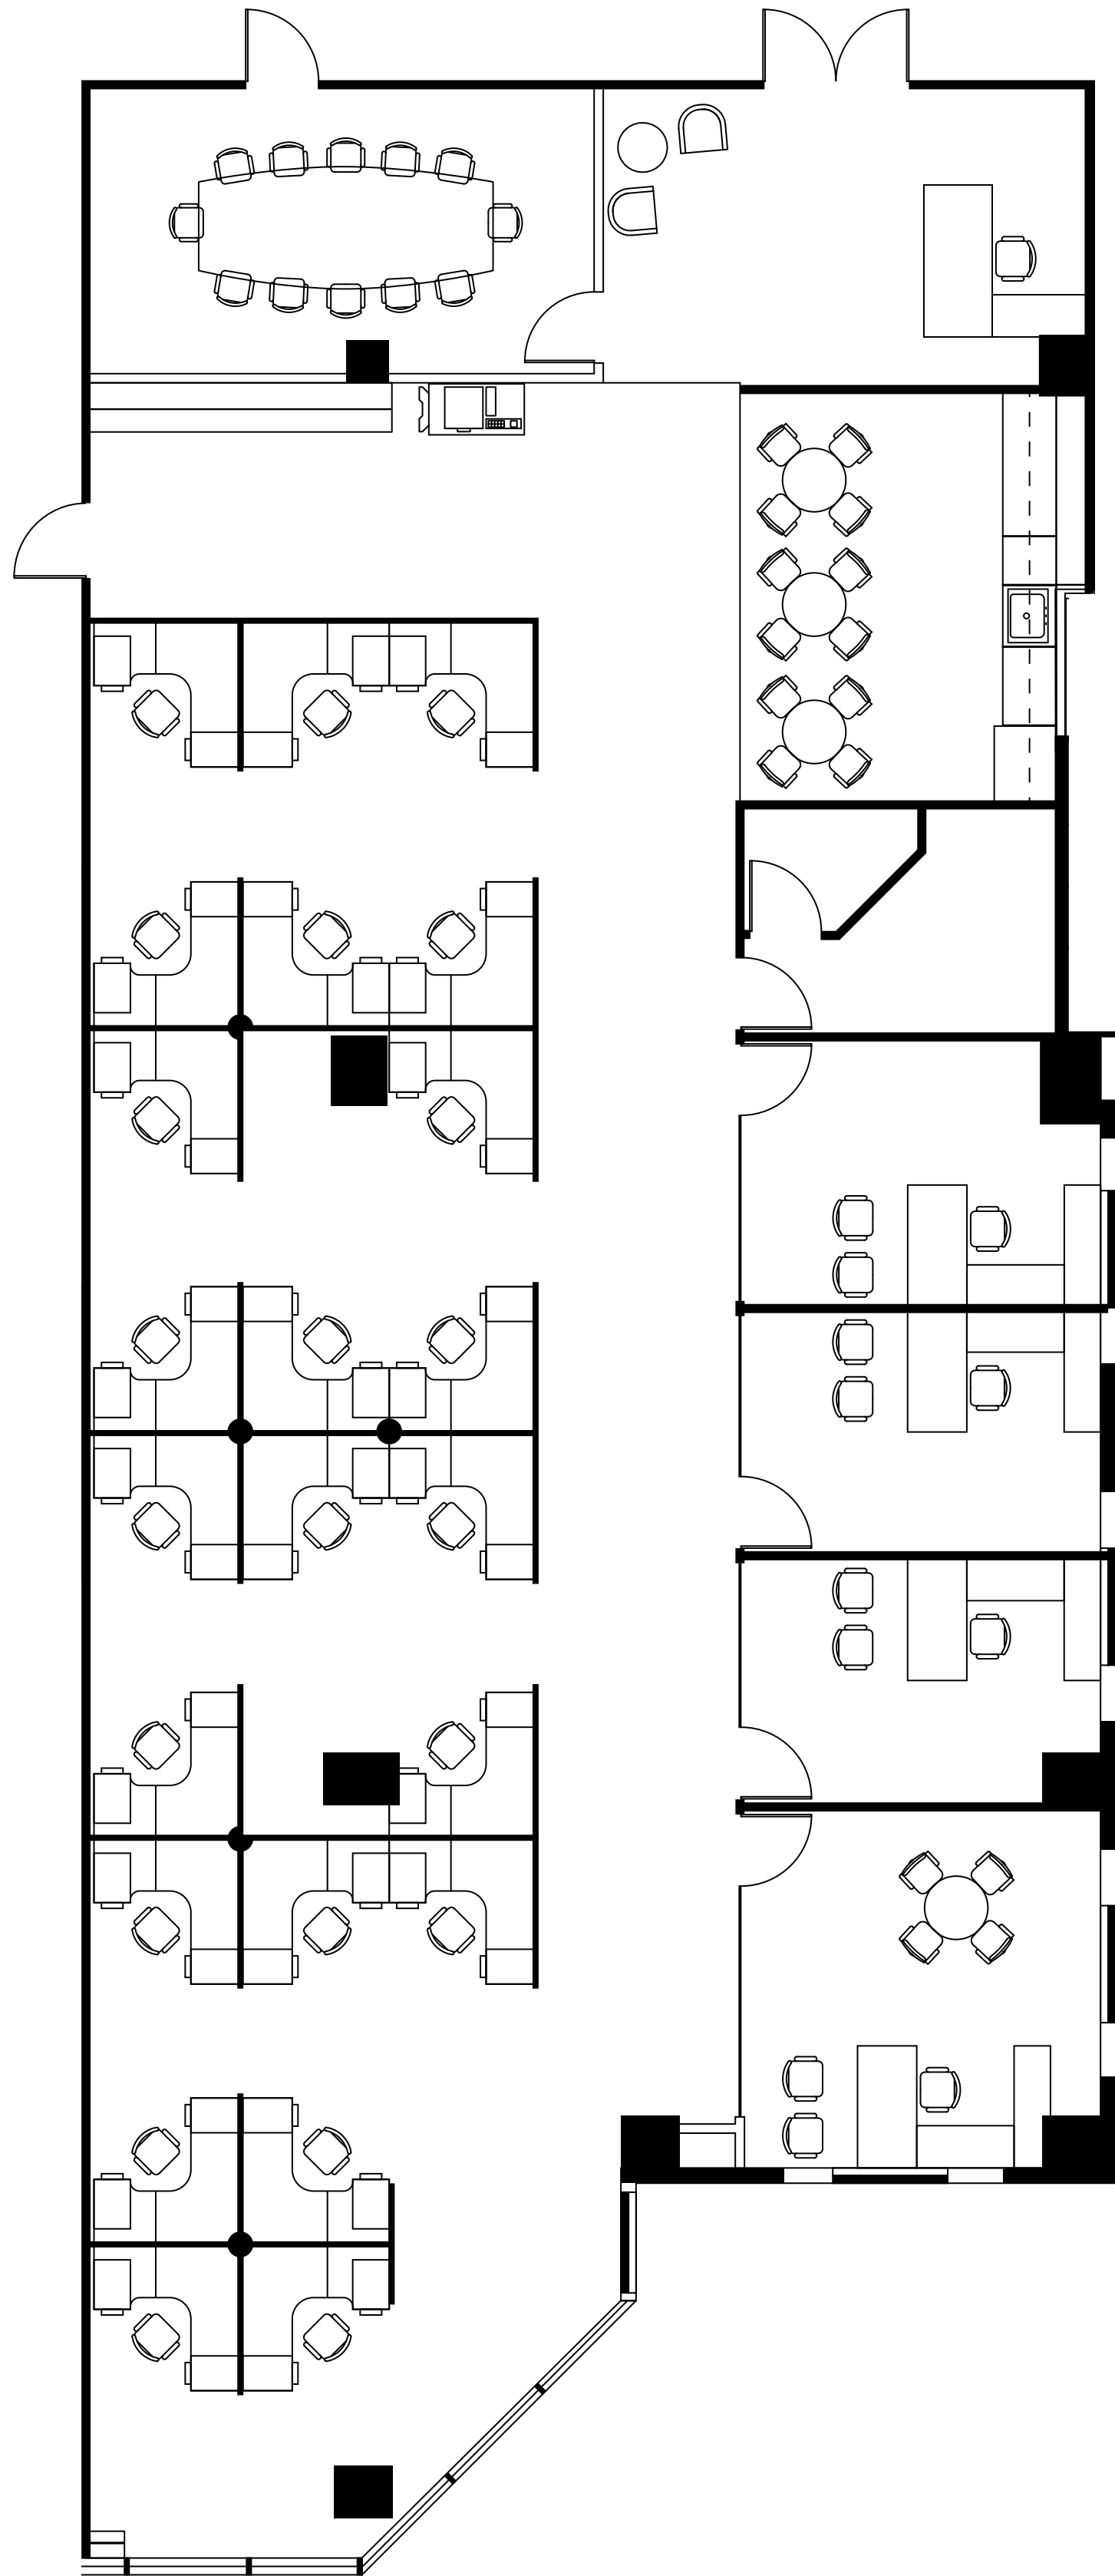

Suite 400 - 4,784 SF





Architecture • Planning • Interiors

Kravit
Architectural
Associates,
Inc.
902
Clint Moore
Road
Suite 136
Boca Raton,
Florida
33487
561.893.0042
Florida License AR-9202

FLORIDA CORPORATE LICENSE No. AAC001495
© 2018 KRAVIT ARCHITECTURAL ASSOCIATES, INC. ALL RIGHTS RESERVED.
THESE DRAWINGS MAY NOT BE COPIED OR REPRODUCED WITHOUT EXPRESS
WRITTEN CONSENT OF KRAVIT ARCHITECTURAL ASSOCIATES, INC.

PROJECT
800 FAIRWAY DRIVE 4th Floor SUITE 400 – 4784 SF 800 FAIRWAY DRIVE DEERFIELD BEACH FLORIDA
CONSULTANT

REVISIONS		
No.	DATE	DESCRIPTION

--

PROJECT PHASE
☐ SITE PLANNING ☒ SCHEMATIC DESIGN ☐ DESIGN DEVELOPMENT ☐ CONSTRUCTION DOCUMENTS

SCHEMATIC SPACE PLAN	
PROJECT NUMBER:	800FD31
ISSUED:	08/16/19
DRAWN BY:	CFR
CHECKED BY:	MJK
FILENAME:	800FD31SDP.dwg
SEAL	SHEET
SP-1	
MICHAEL J. KRAVIT FLORIDA LICENSE No. 9202	