

ROMERO TRUMPP FARMER ARCHITECTS

ROMERO TRUMPP & FARMER ARCHITECTS, INC.
500 Delaney Avenue, Suite 200
Orlando, Florida 32801
Phone: 321.441.3320

SEAL
DANIEL H. FARMER - AR10750

PROJECT DESCRIPTION:
Greater Vision Enterprises


788 Montgomery Ave.
Ocoee, FL 34761

REVISIONS

ISSUED FOR:
AREA PLAN
ISSUE DATE: 5/13/25
PROJECT NUMBER: 25026
DRAWN BY: . CHECKED BY: CMB

FIRST FLOOR
AREA PLAN

FP-1

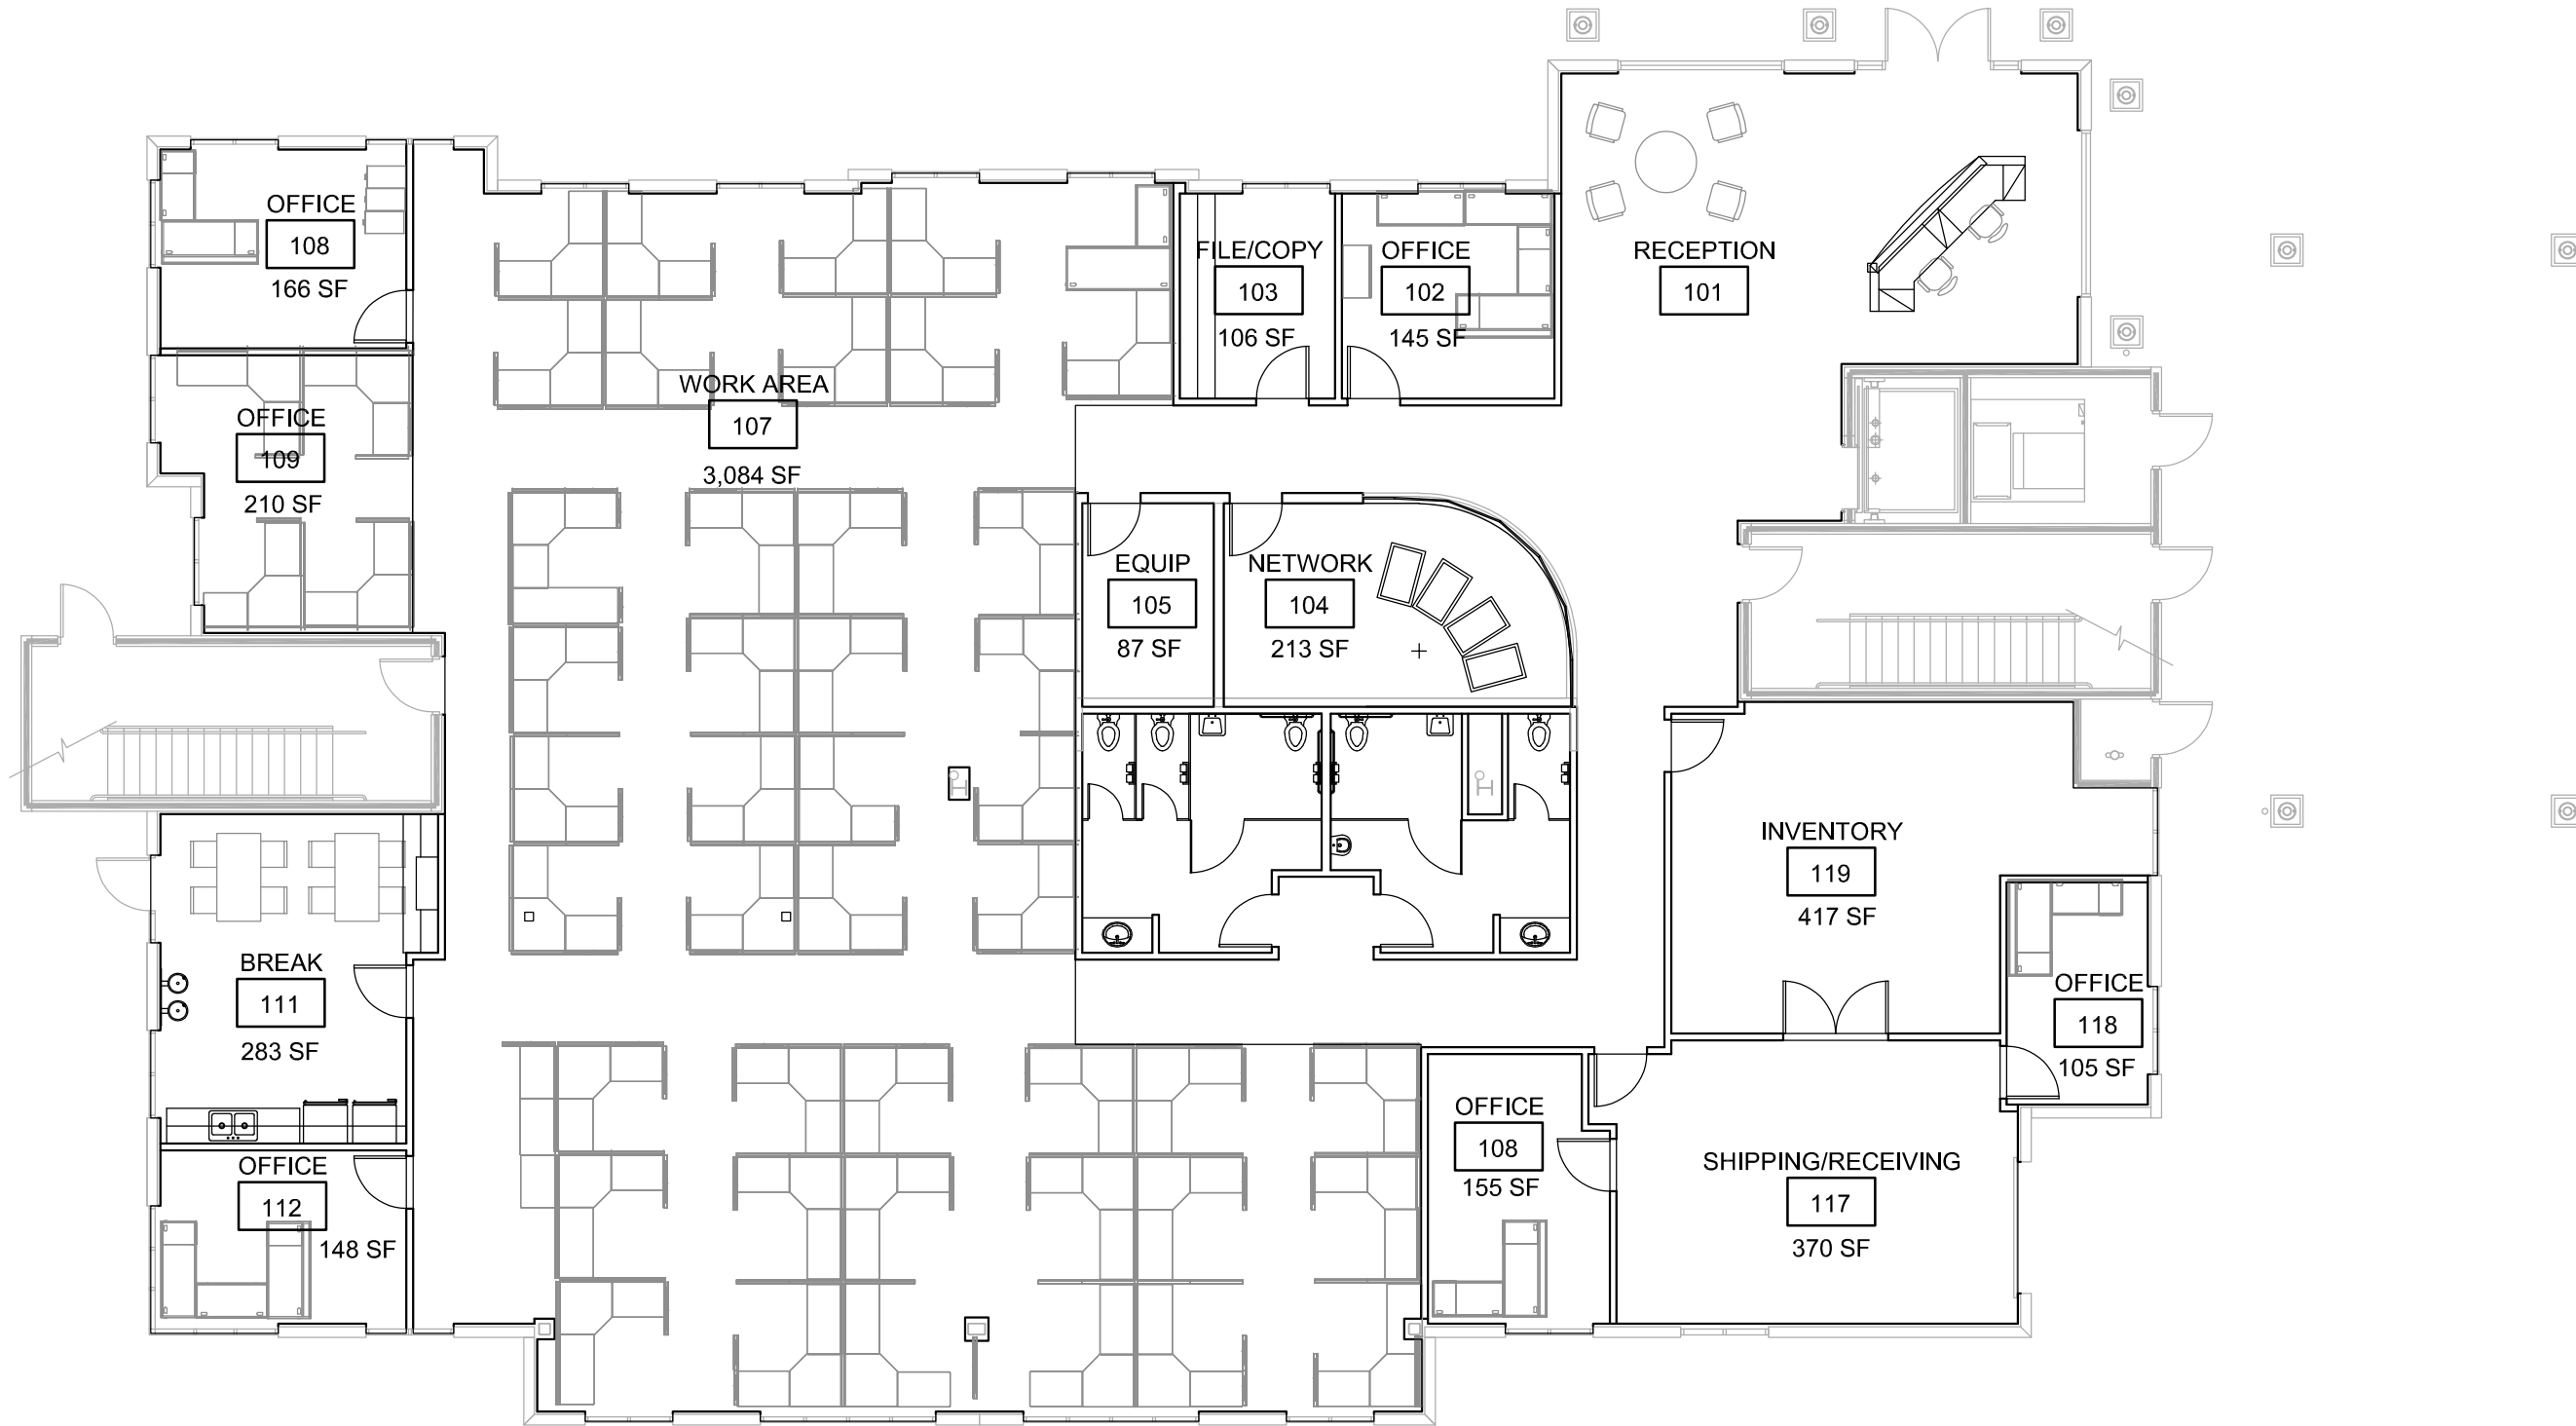

1

FIRST FLOOR PLAN

SCALE: 3/32" = 1'-0"

NOTE: AREA LINE BOUNDARIES ARE TO THE INTERIOR FACE OF PARTITIONS AND TO THE INTERIOR FACE OF GLASS AT WINDOWS.