



Jerry W. Herndon reserves common law copyright and other property rights restricting these documents to the original site or purpose for which they were intended. Reproductions, changes or other assignments are prohibited.

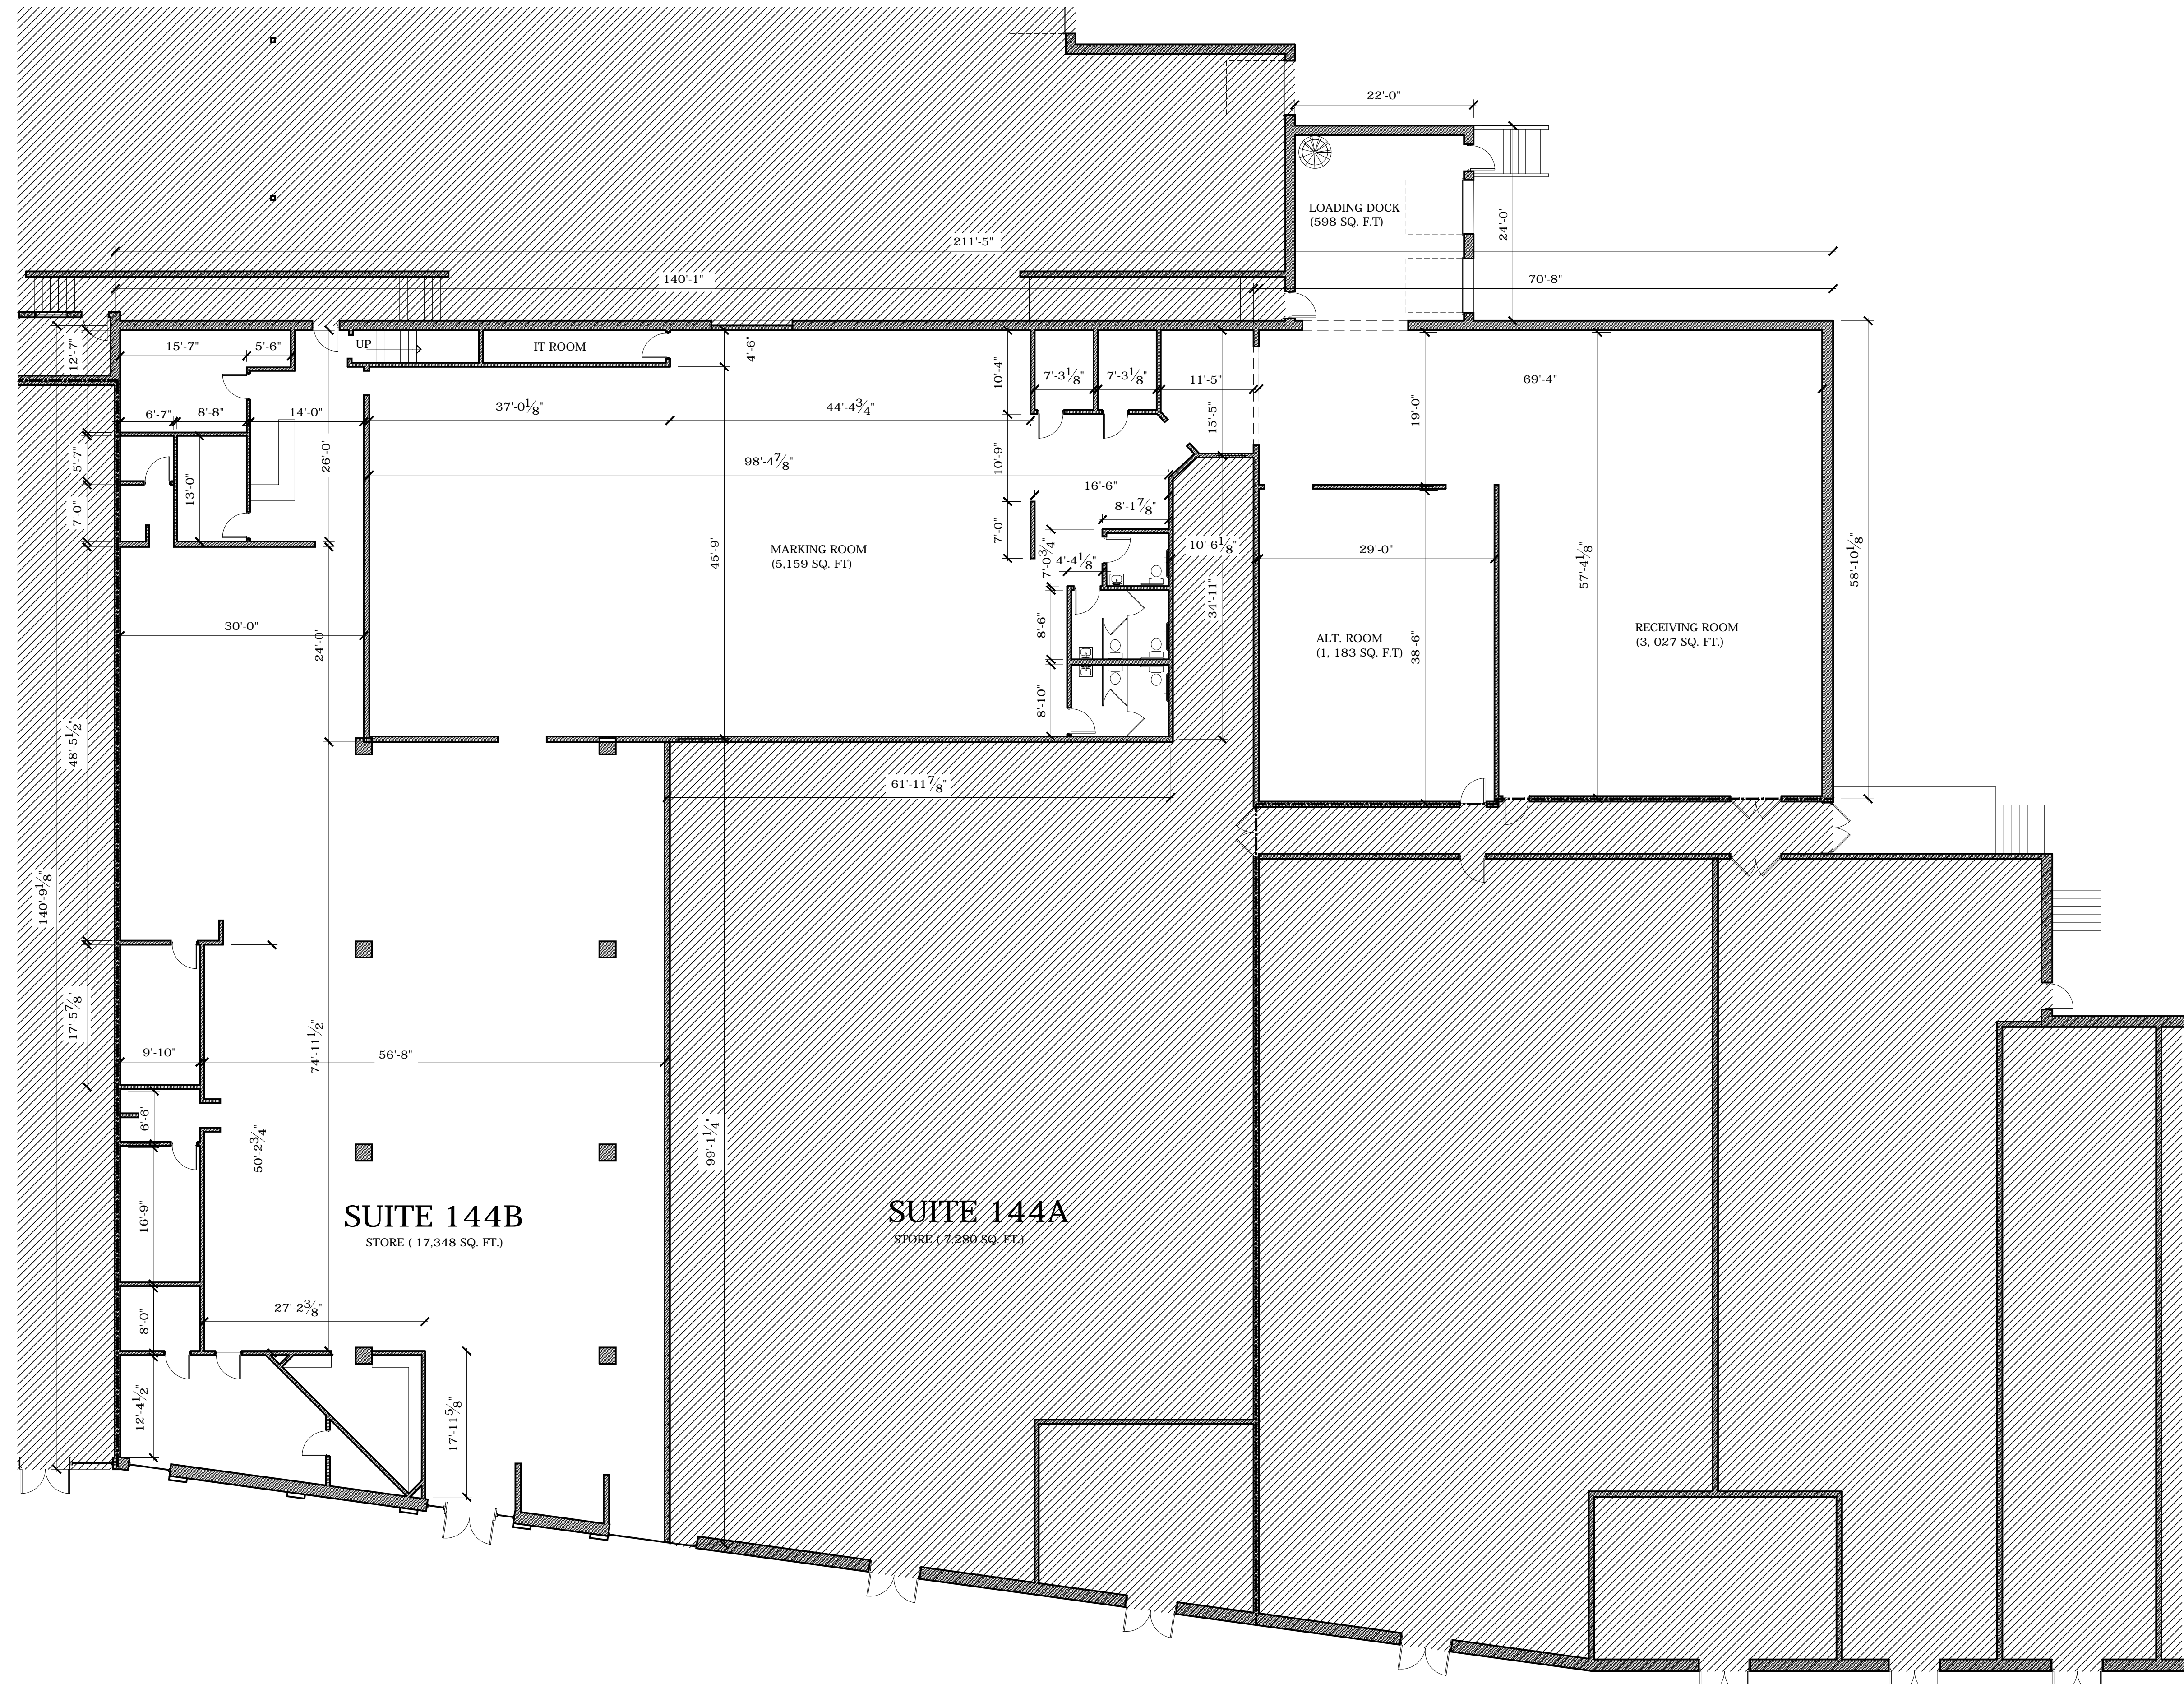

SUITE 144B
FLOOR PLAN (17,348 S.F)

D1
 A110 SCALE: 1/8" = 1'-0"

JERRY W. HERNDON ARCHITECT
 Architecture • Construction Management
JA
 2437 Fortune Drive, Suite 175
 Lexington, Kentucky, 40509
 Phone: 1.859.225.0310

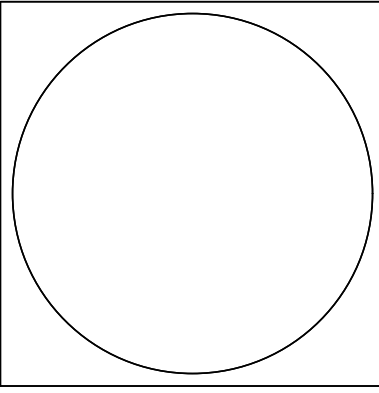

GARDENSIDE SHOPPING CENTER
 1801 ALEXANDRIA DR.
 LEXINGTON, KENTUCKY

SUITE 144B
FLOOR PLAN

project no.
 1624

date
 10.16.17

drawn by
 GSIMPSON

chk'd by
 JWH

rev.	by	date

sheet no.
A110

Jerry W. Herndon,
 Architect © 2017