


Exhibit A-2  
Second Floor Leasing Plan

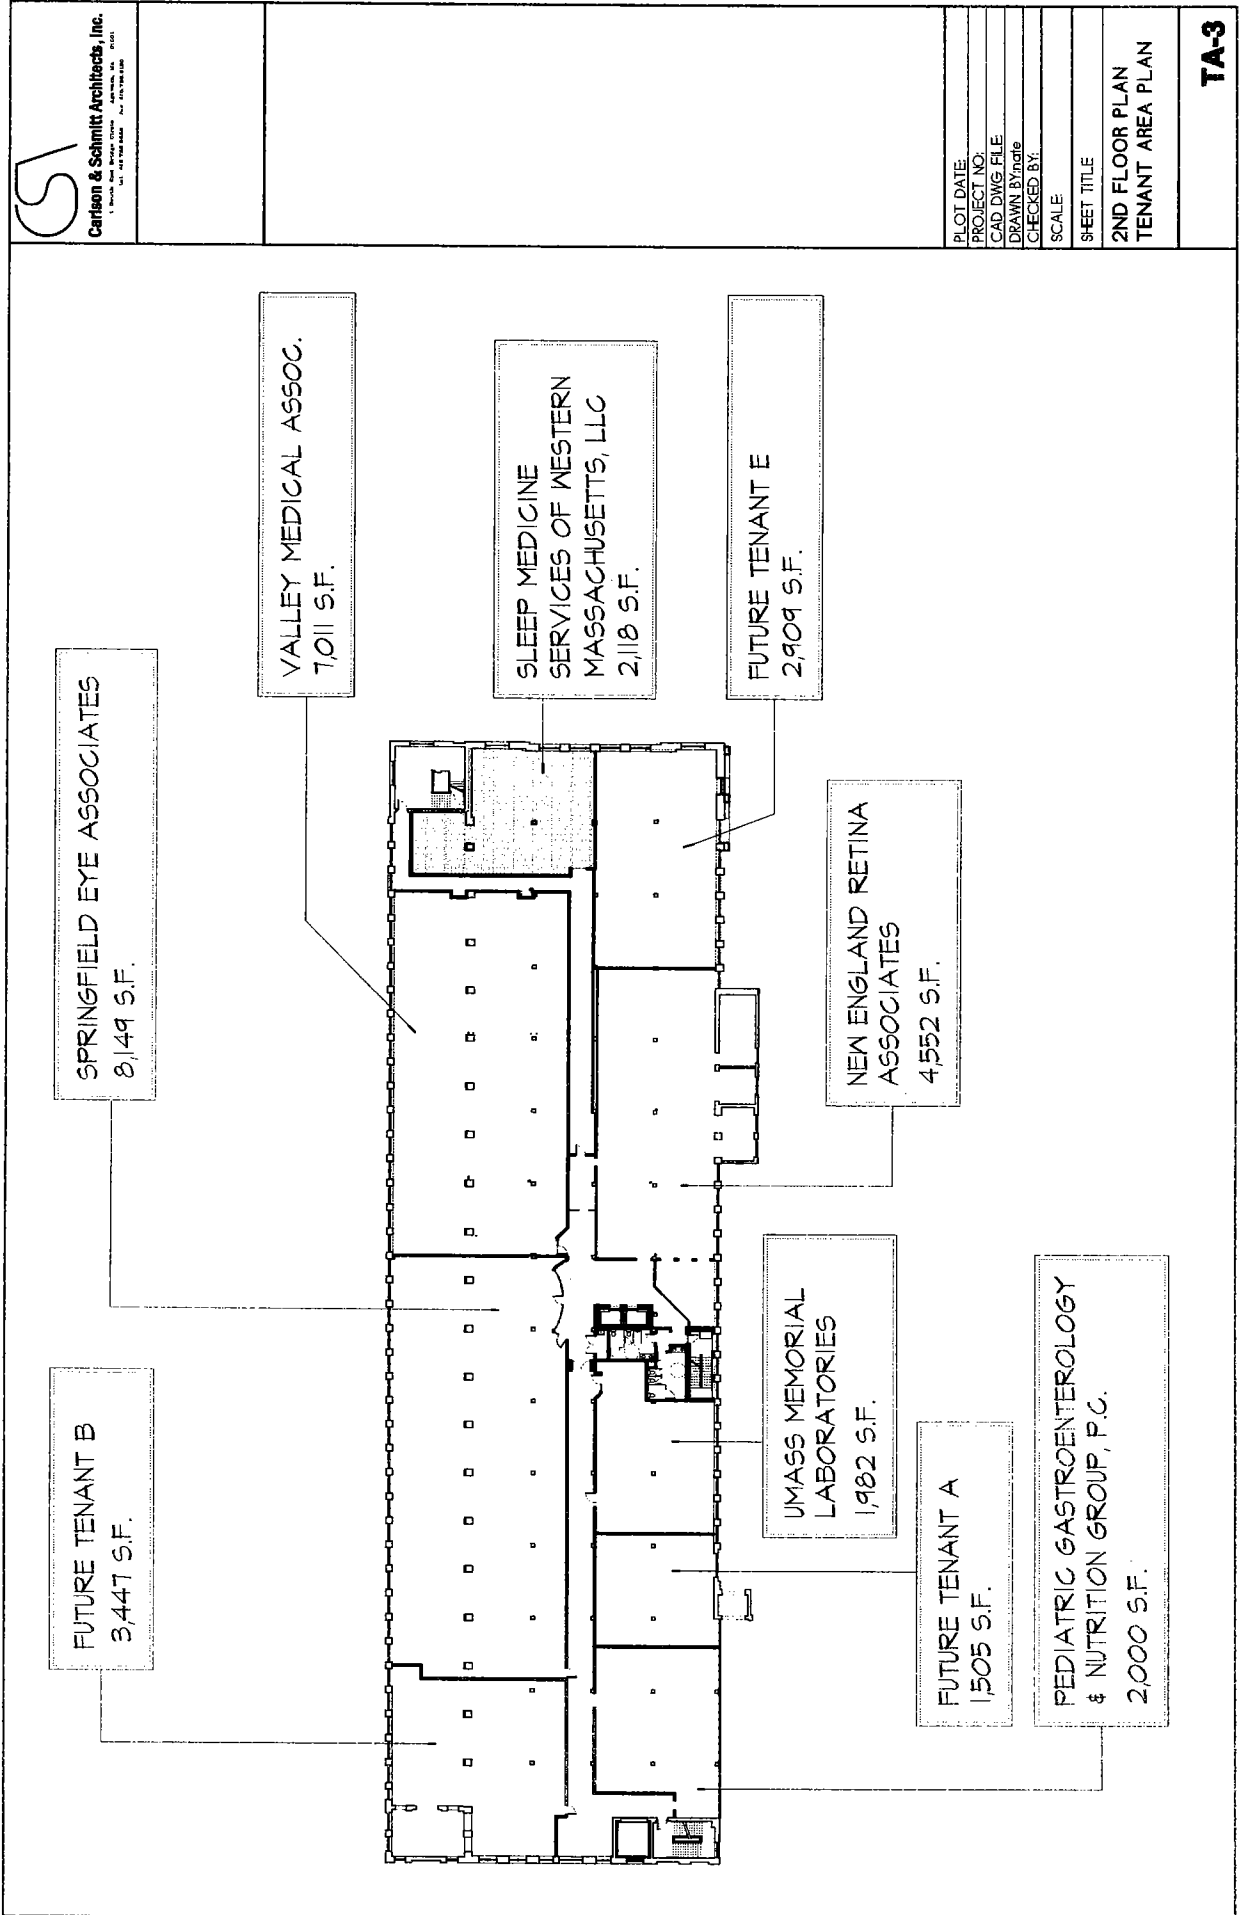

PLOT DATE:	
PROJECT NO.:	
CAD DWG FILE:	
DRAWN BY:	md
CHECKED BY:	
SCALE:	
SHEET TITLE:	
2ND FLOOR PLAN TENANT AREA PLAN	
<b>TA-3</b>	

COPYRIGHT 2011 CARLSON & SCHMITT ARCHITECTS, INC. THESE DRAWINGS MAY NOT BE REPRODUCED WITHOUT THE WRITTEN CONSENT OF CARLSON & SCHMITT ARCHITECTS, INC.