


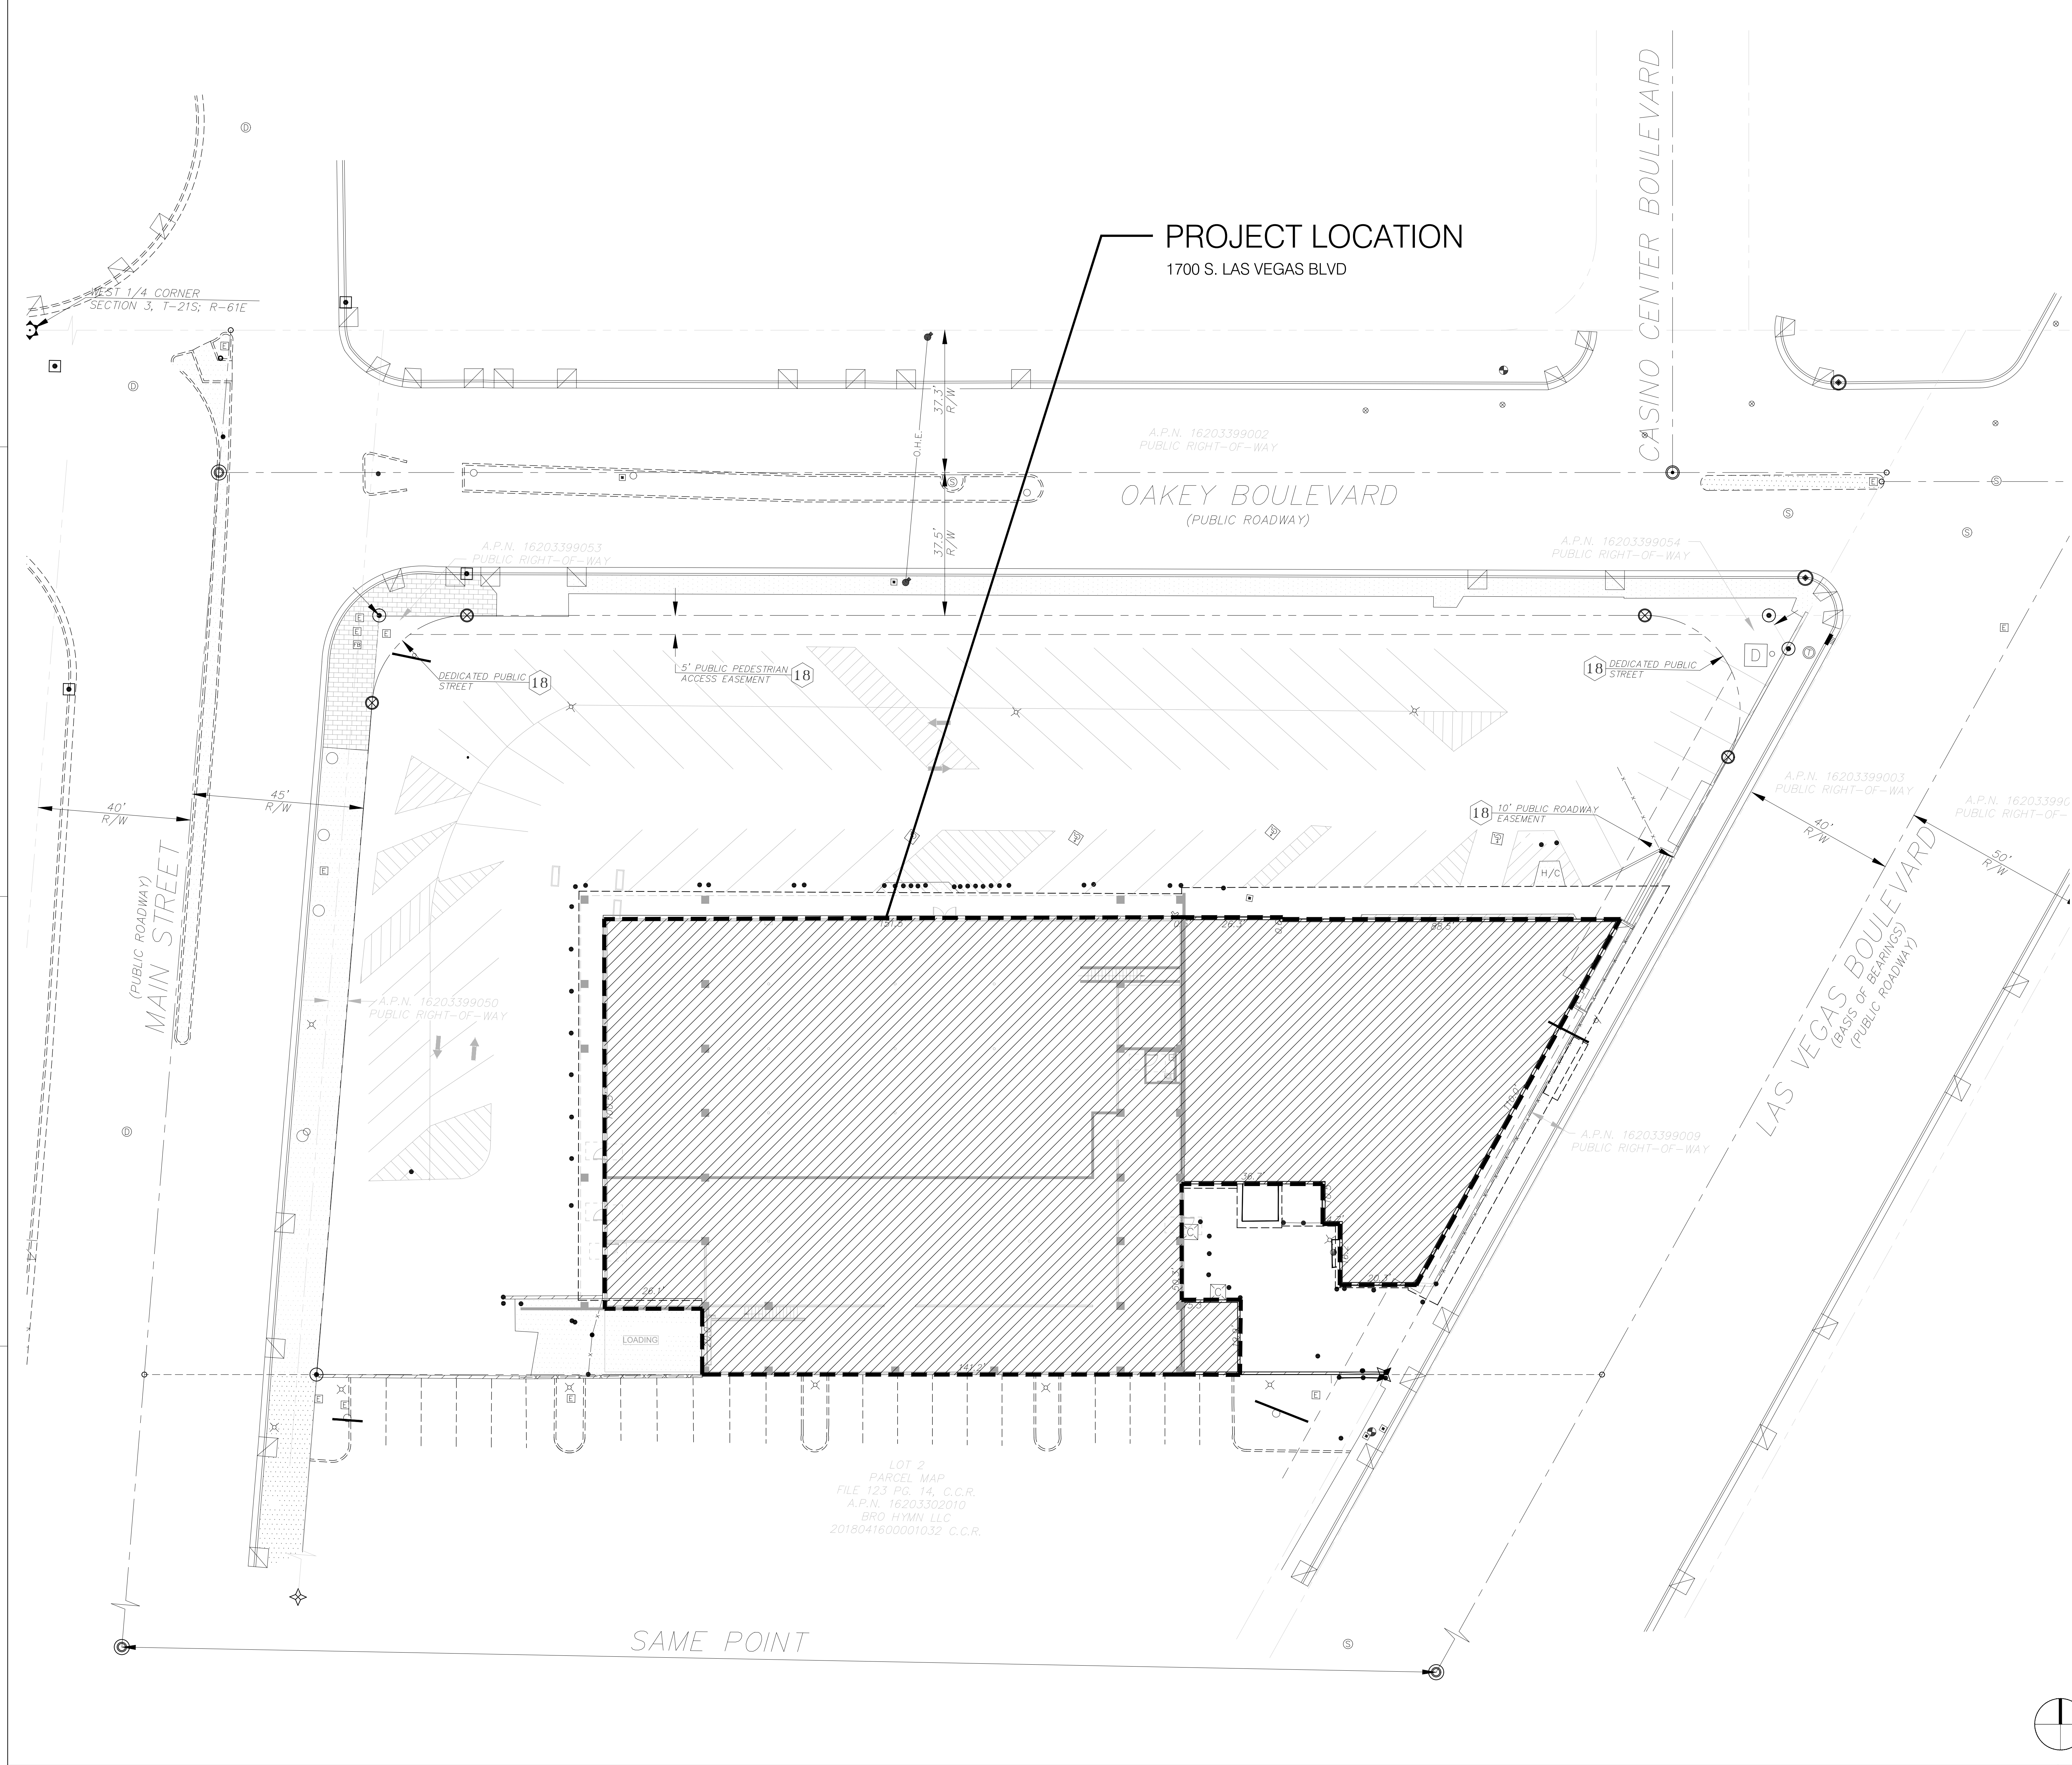

PROJECT LOCATION
1700 S. LAS VEGAS BLVD

OAKLEY BOULEVARD
(PUBLIC ROADWAY)

CASINO CENTER BOULEVARD


LAS VEGAS BOULEVARD
(BASIS OF BEARINGS)
(PUBLIC ROADWAY)

MAIN STREET
(PUBLIC ROADWAY)

LOT 2
PARCEL MAP
FILE 123 PG. 14, C.C.R.
A.P.N. 16203302010
BRO HYMN, LLC
2018041600001032 C.C.R.

SAME POINT

AREA OF WORK

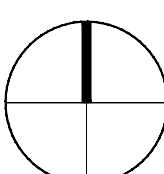

SITE PLAN
1/16" = 1'-0"

1

LEGEND

Architect

PUNCH ARCHITECTURE

4425 Wagon Trail Ave | Las Vegas, NV 89118
702-526-7887 | puncharc.com
Denver | Las Vegas | Los Angeles

Project Title

WHITE CROSS MARKET
1700 S. LAS VEGAS BLVD.
LAS VEGAS, NV 89104
APN: 162-03-302-009

Consultant

Revision	Date	No.	Drawing Title

CLEMENTE CECILIA
REGISTERED
No. 7374
ARCHITECT
STATE OF NEVADA

Issue DEMOLITION PERMIT
Project Number arch074
Date 2021.01.26
Sheet No.

AD1.0