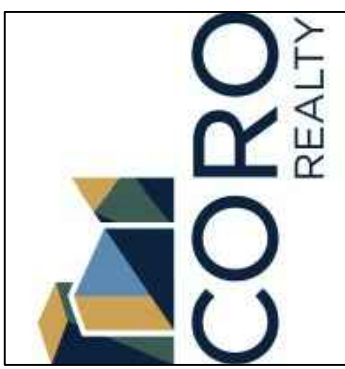

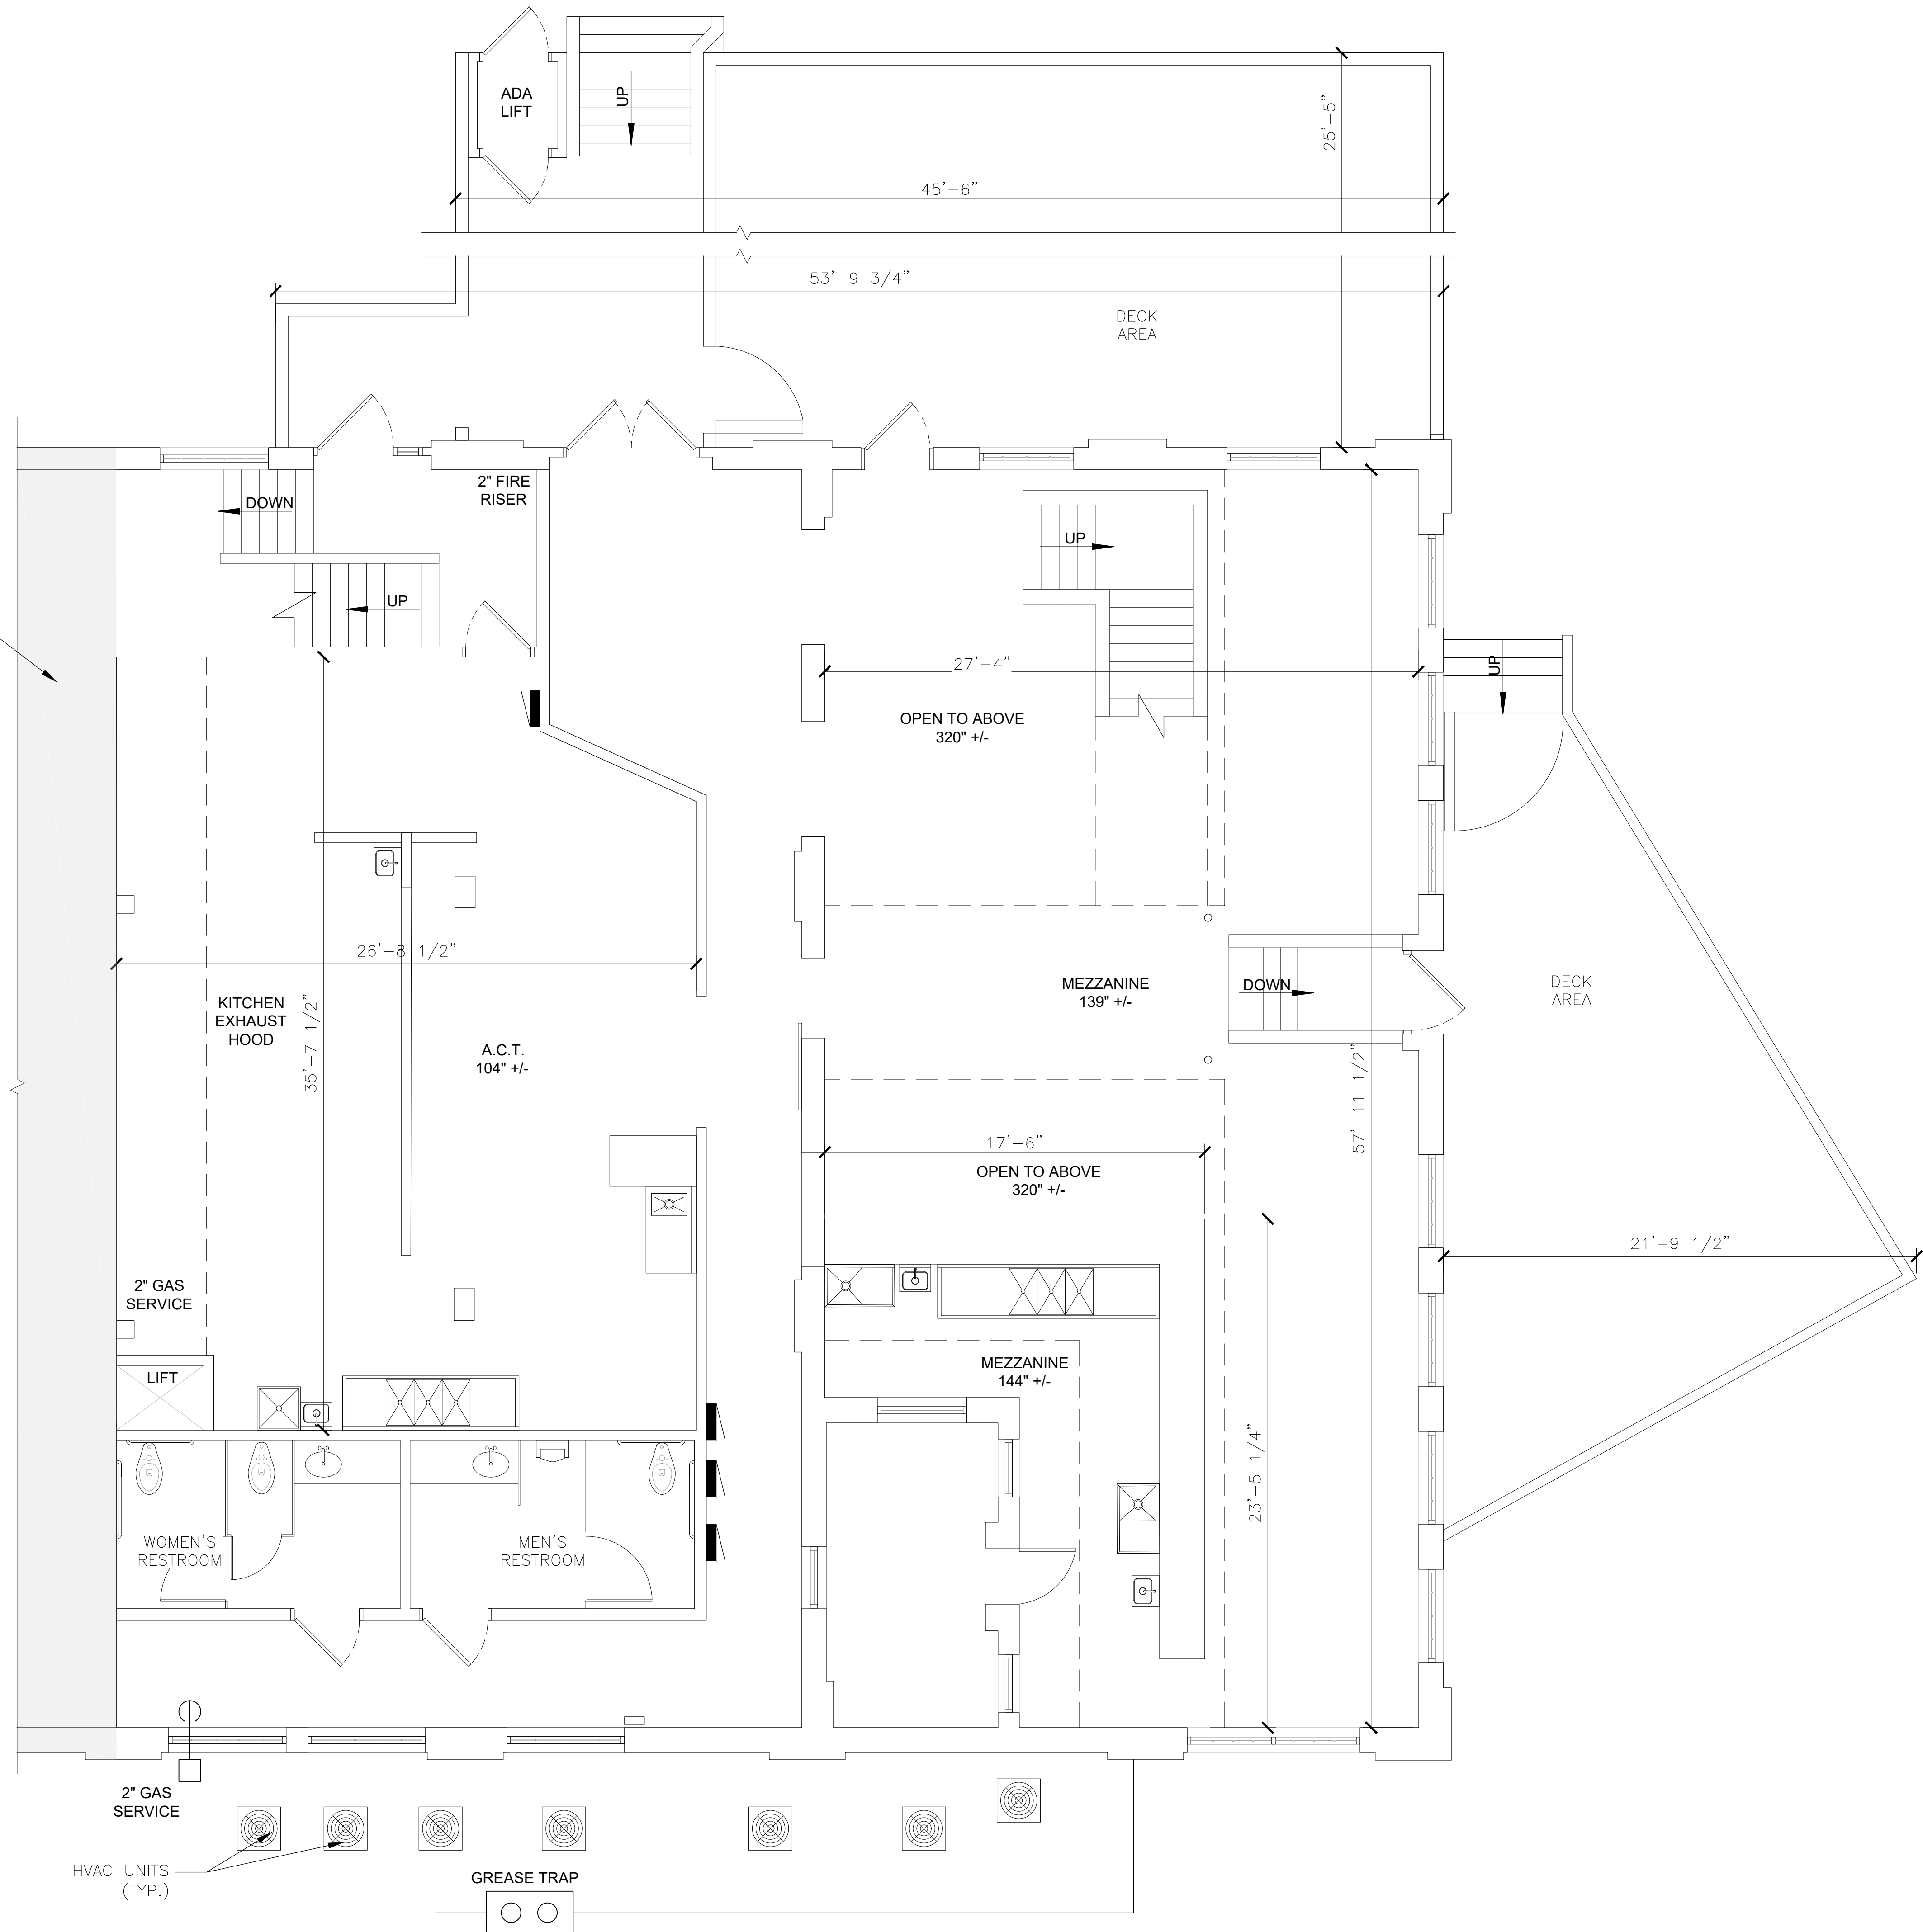


Basement

SHEET NO.	A1.0		
FOOD WORKS	SIGNAL MILL		
<small>BRICK STRUCTURE HEAVY TIMBER AND TRUSS ROOF</small>	<small>CHATTAHOOCHEE ROAD CHATTANOOGA, TN 37405</small>		
<small>SCALE 1/4" = 1'</small>	<small>DATE ISSUED 8/25/24</small>	<small>REVIEWED BY ACM</small>	<small>ORIG. BUILD DATE</small>
<small>SITE ADDRESS 205 MANUFACTURERS ROAD</small>	<small>PREPARED FOR:</small>	<small>PREPARED BY:</small>	<small>DATE</small>
		<small>FOR REFERENCE ONLY: THIS DRAWING WAS PREPARED FROM FIELD MEASUREMENTS AND AVAILABLE ARCHIVAL DRAWINGS AND ALL DIMENSIONS SHOULD BE VERIFIED AS NEEDED.</small>	<small>REV.</small>
			<small>DESCRIPTION</small>

Main Level

ADJACENT TENANT



REV	DATE	DESCRIPTION	BY

FOR REFERENCE ONLY:
THIS DRAWING WAS PREPARED FROM
FIELD MEASUREMENTS AND
AVAILABLE ARCHIVAL DRAWINGS
AND ALL DIMENSIONS SHOULD BE
VERIFIED AS NEEDED.

PREPARED BY:

AXIS INFRASTRUCTURE
 70 MANSELL CT, SUITE 200
 ROSWELL, GEORGIA, 30076
 PHONE: (678) 385-4920


CORO REALTY

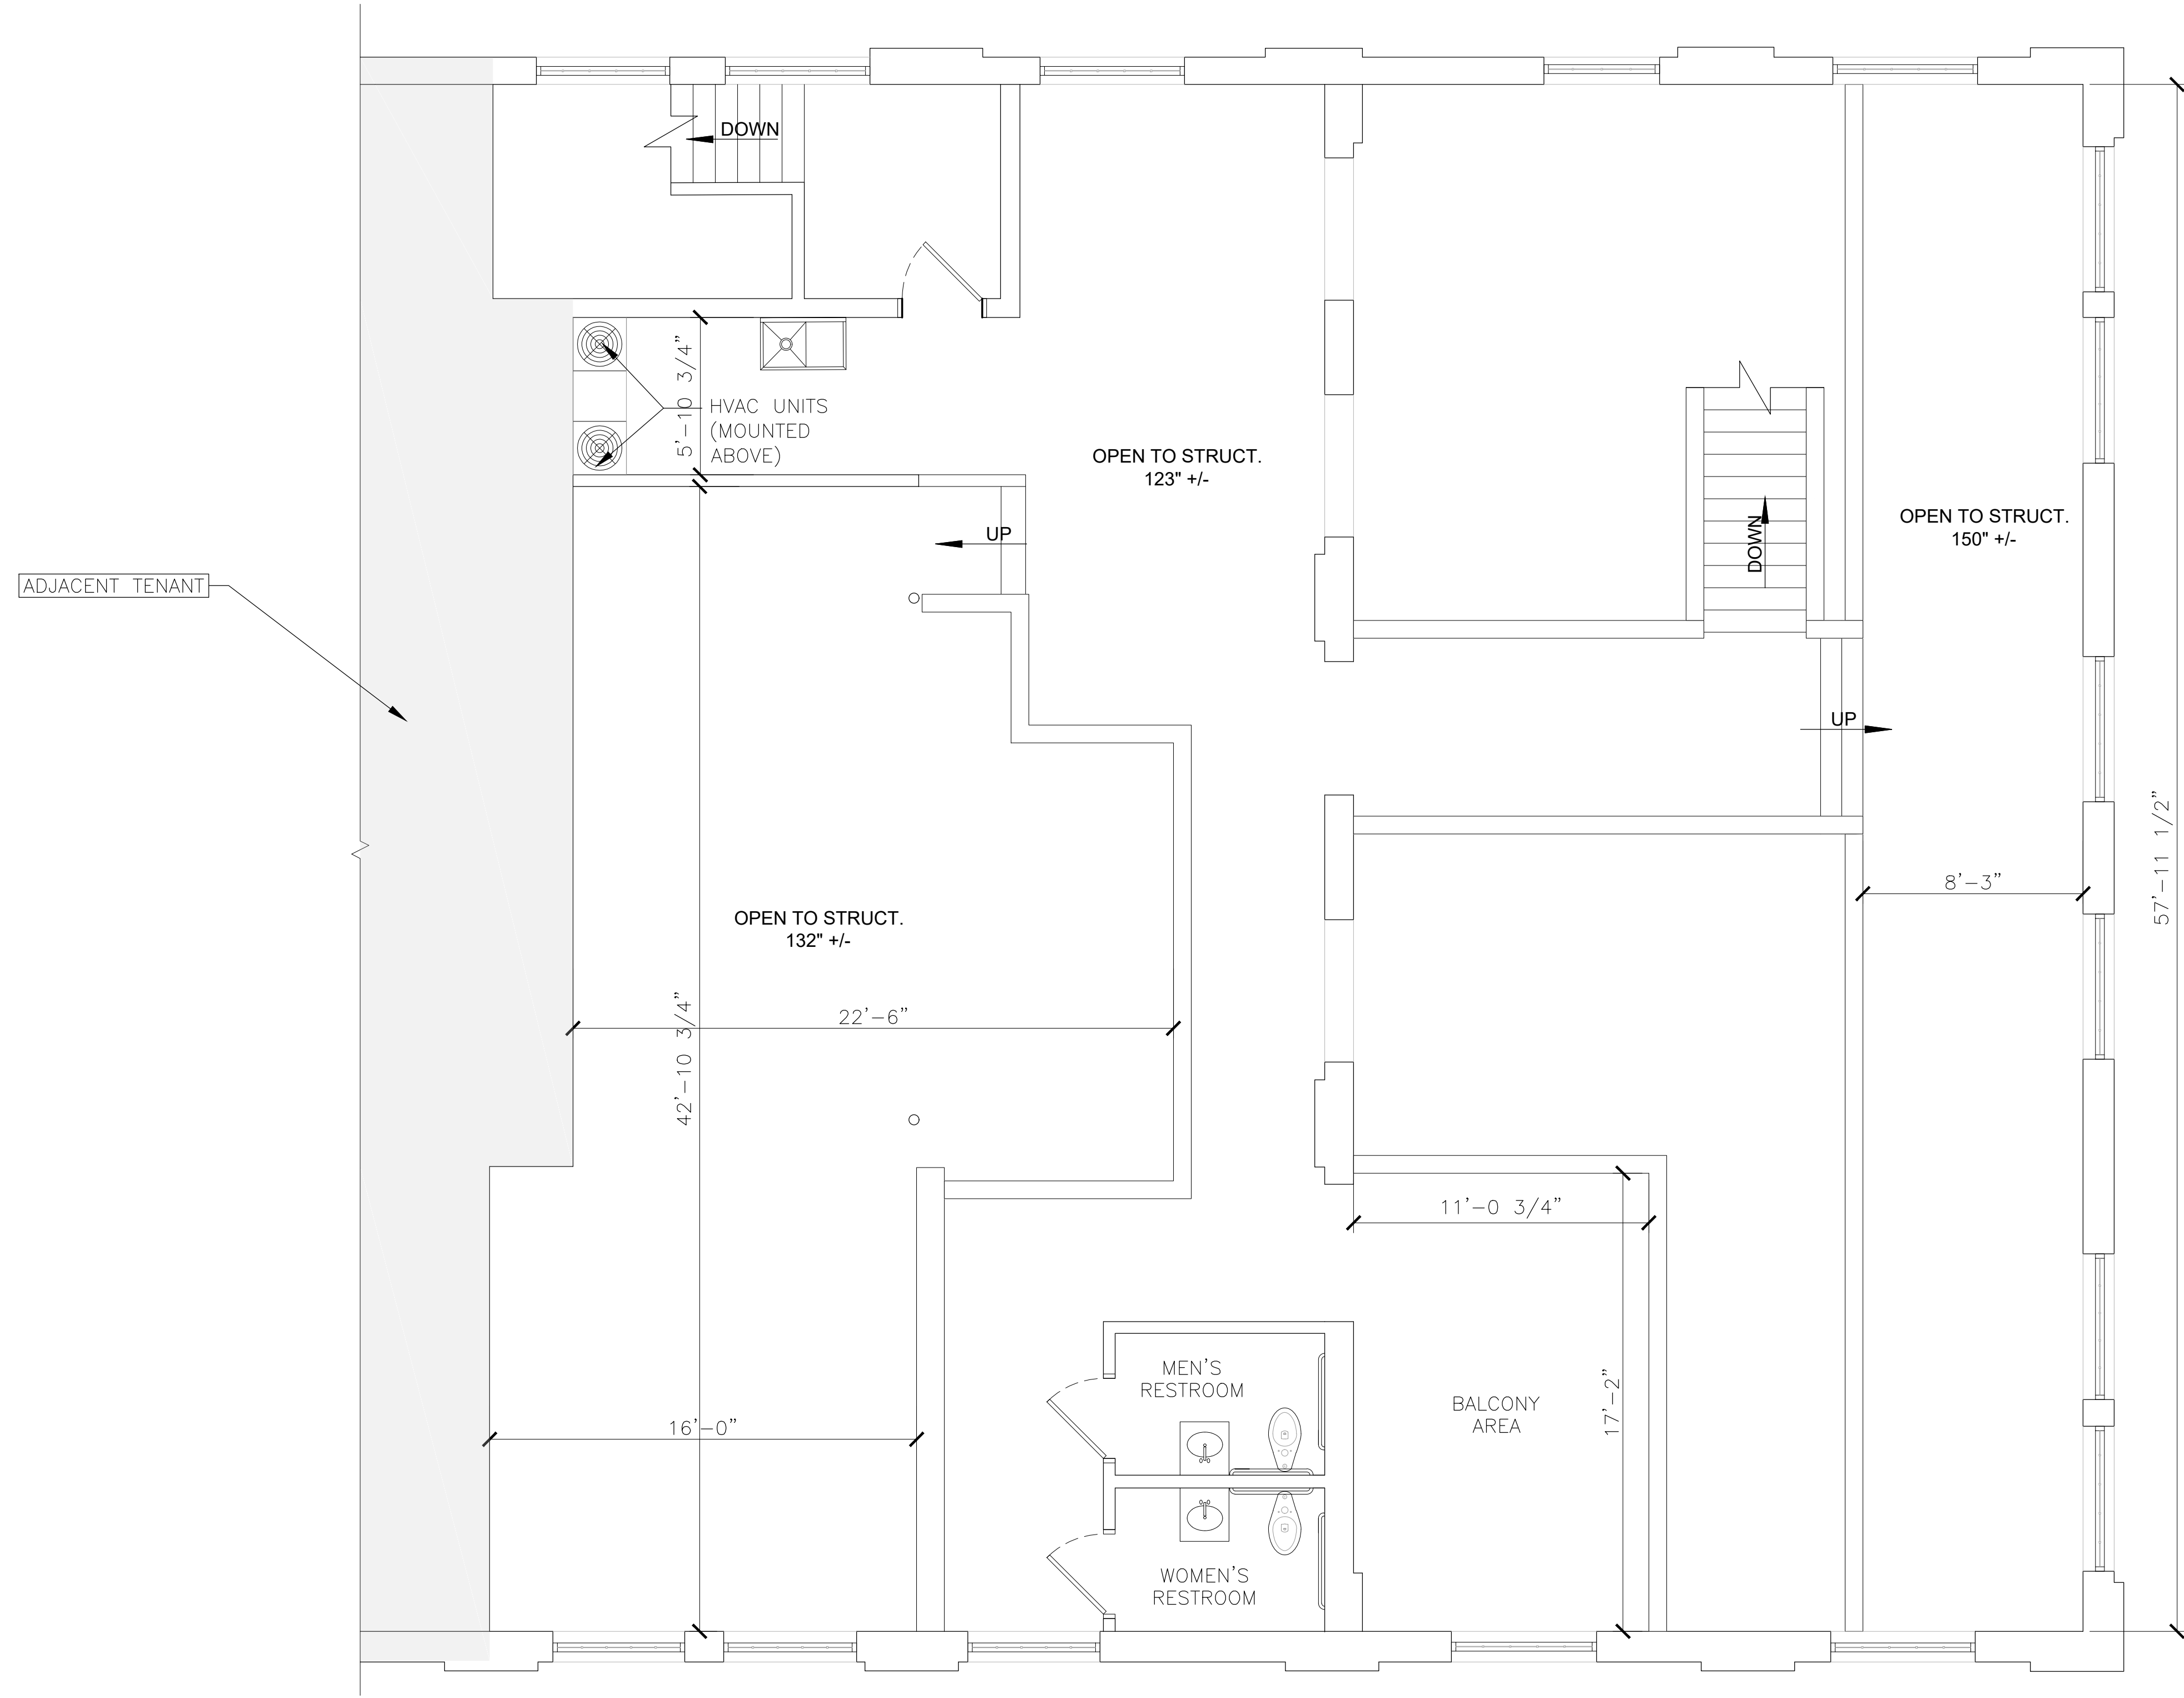
PREPARED FOR:

DRAWN BY: LSC
 ORG: BUILD DATE
 REVIEWED BY: ACM
 DATE ISSUED: 8/25/24

SHEET NO. **A1.1**
 FIRST FLOOR PLAN

FOOD WORKS
 SIGNAL MILL
 BRICK STRUCTURE
 HEAVY TIMBER AND TRUSS ROOF

SITE ADDRESS: 205 MANUFACTURERS ROAD, CHATTANOOGA, TN 37405
 SCALE: 1/4" = 1'



Upper Level

SHEET NO. A1.2 SECOND FLOOR PLAN	FOOD WORKS SIGNAL MILL BRICK STRUCTURE HEAVY TIMBER AND TRUSS ROOF	SCALE 1/4" = 1'	SITE ADDRESS 205 MANUFACTURERS ROAD CHATTANOOGA, TN 37405	DRAWN BY	LSC	ORIG. BUILD DATE	REVIEWED BY	ACM	DATE ISSUED	8/25/24
				PREPARED FOR:	PREPARED BY:	REV	DATE	DESCRIPTION	BY	
THIS DRAWING WAS PREPARED FROM FIELD MEASUREMENTS AND AVAILABLE ARCHIVAL DRAWINGS AND ALL DIMENSIONS SHOULD BE VERIFIED AS NEEDED.										