



LEGEND			
EXISTING	NEW	LOW	DEM
WALLS			
NEW/RELOCATED DOOR			



ISSUE DATES		
1	04-28-2022	SCHEMATIC REVIEW
2	05-06-2022	SCHEMATIC REVIEW

1400 BROADFIELD
1400 BROADFIELD BOULEVARD HOUSTON, TX 77084
SUITE 310

PROJECT	1400 BROADFIELD
PLT SCALE	3/32" = 1'-0"
CHECKED BY	WM
FILE NAME	1400 BROADFIELD

SHEET TITLE
SCHEMATIC DESIGN

SHEET NUMBER
SD-1

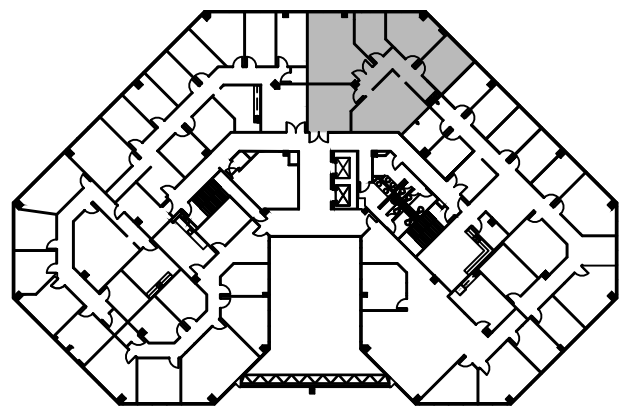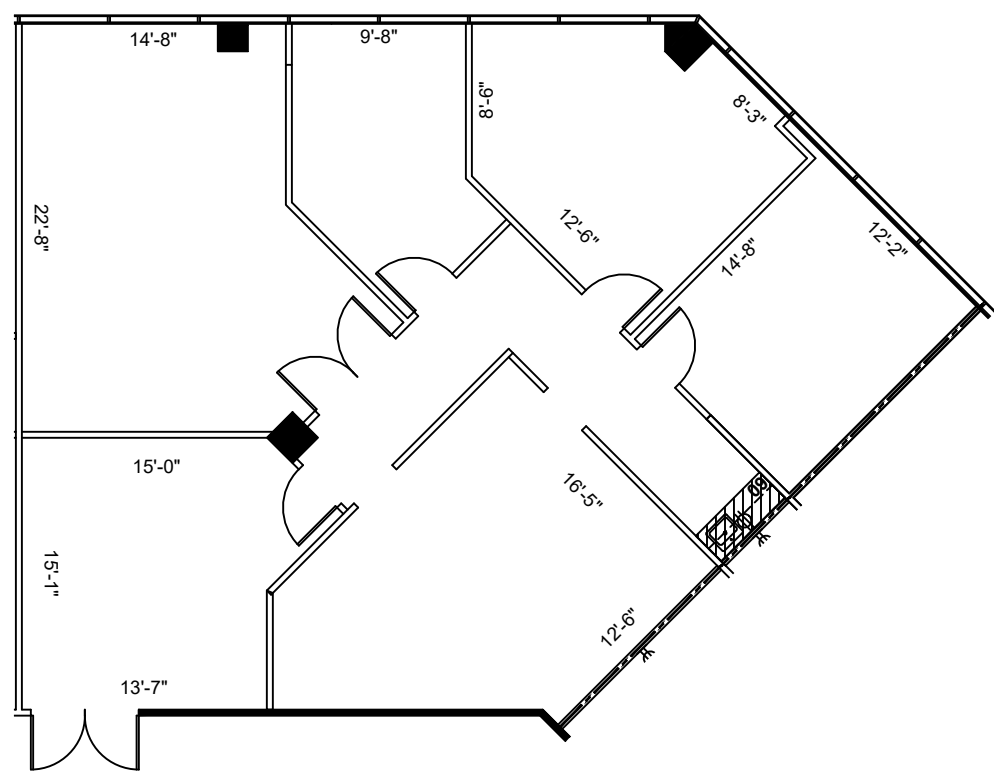

3rd FLOOR
KEY PLAN

SUITE 310
1,979 NRA

1 FLOOR PLAN
SCALE: 3/32" = 1'-0"

FLOOR PLANS MAY NOT BE TO SCALE AND MAY NOT REFLECT EXISTING CONDITIONS AND SHALL NOT BE RELIED UPON AS SUCH THESE DRAWINGS ARE DESIGN INTENT AND ARE AN EXHIBIT TO THE LEASE