


NEW YORK AVE

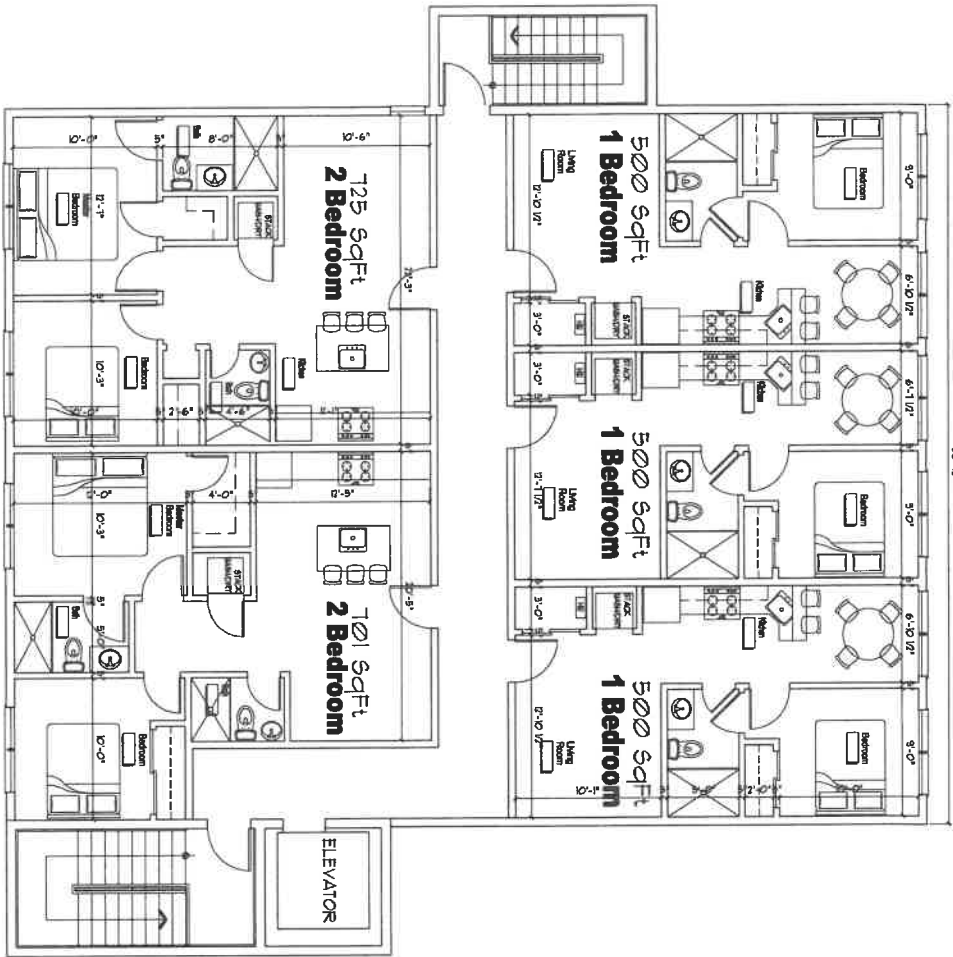

1
A-200
2nd & 3rd Floor Plans 3,657 Sq Ft
SCALE 1/8"=1'-0"

A-200

Project Name
2nd & 3rd
Floor Plans
Project No.
Drawing No.
Revision No.
Drawing Date



Submissions & Revisions		
No.	Date	Description

Consultant

THESE PLANS ARE AN INSTRUMENT OF SERVICE AND
ON THE PROPERTY OF THE ARCHITECT. IMPROVEMENTS
WILL BE PROHIBITED.
ORIGINAL CONTRACT TO VERIFY ALL CONDITIONS
AND DISCREPANCIES AT PRELIMINARY DISCREPANCIES SHALL
BE RELEVANT TO THE ARCHITECT PRIOR TO THE
COMMENCEMENT OF ANY WORK.

**Martin A. Passante
Architect**
Lic. NY, NJ, CT, PA, VA, MD, DE, VT, WV, IL, IN, VA, NJ
• Architecture
• Planning
• Interior Design
178 Bayview Ave., Northport, New York 11767
Phone: (631) 747-1114
E-Mail: mpassante@mparchitects.com