

LEGEND			
EXISTING	NEW	LOW	DEMO
WALLS			
NEW/RELOCATED DOOR			



ISSUE DATES	
05-15-2025	ISSUE REVIEW

THE PRESERVE
2000 NORTH LOOP WEST, HOUSTON, TX 77018
SUITE 130

PROJECT:	025- THE PRESERVE
PLLOT SCALE:	1/8" = 1'-0"
CHECKED BY:	WM
FILE NAME:	025- THE PRESERVE

SHEET TITLE	EXISTING PLAN
-------------	---------------

SHEET NUMBER	EX-1
--------------	------

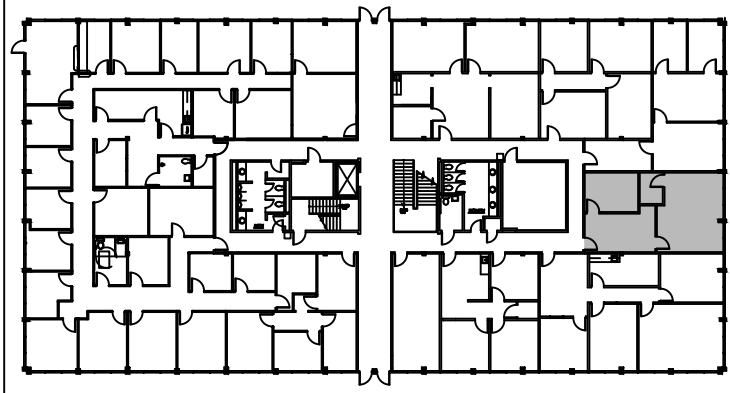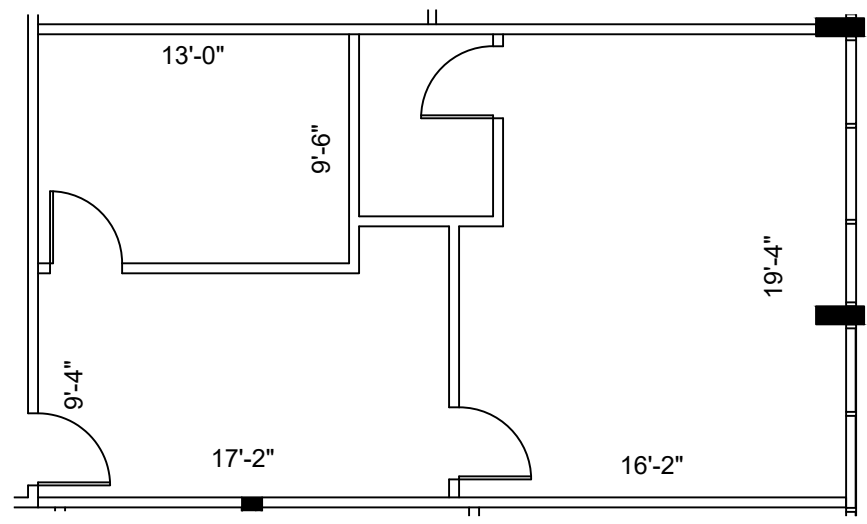

GROUND FLOOR
KEY PLAN

1 **SUITE 130**
784 NRA
FLOOR PLAN
SCALE: 1/8"=1'-0"

FLOOR PLANS MAY NOT BE TO SCALE AND MAY NOT REFLECT EXISTING CONDITIONS AND SHALL NOT BE RELIED UPON AS SUCH THESE DRAWINGS ARE DESIGN INTENT AND ARE AN EXHIBIT TO THE LEASE