




1 FIRST FLOOR PLAN  
AIO1 SCALE: 1/8" = 1'-0"

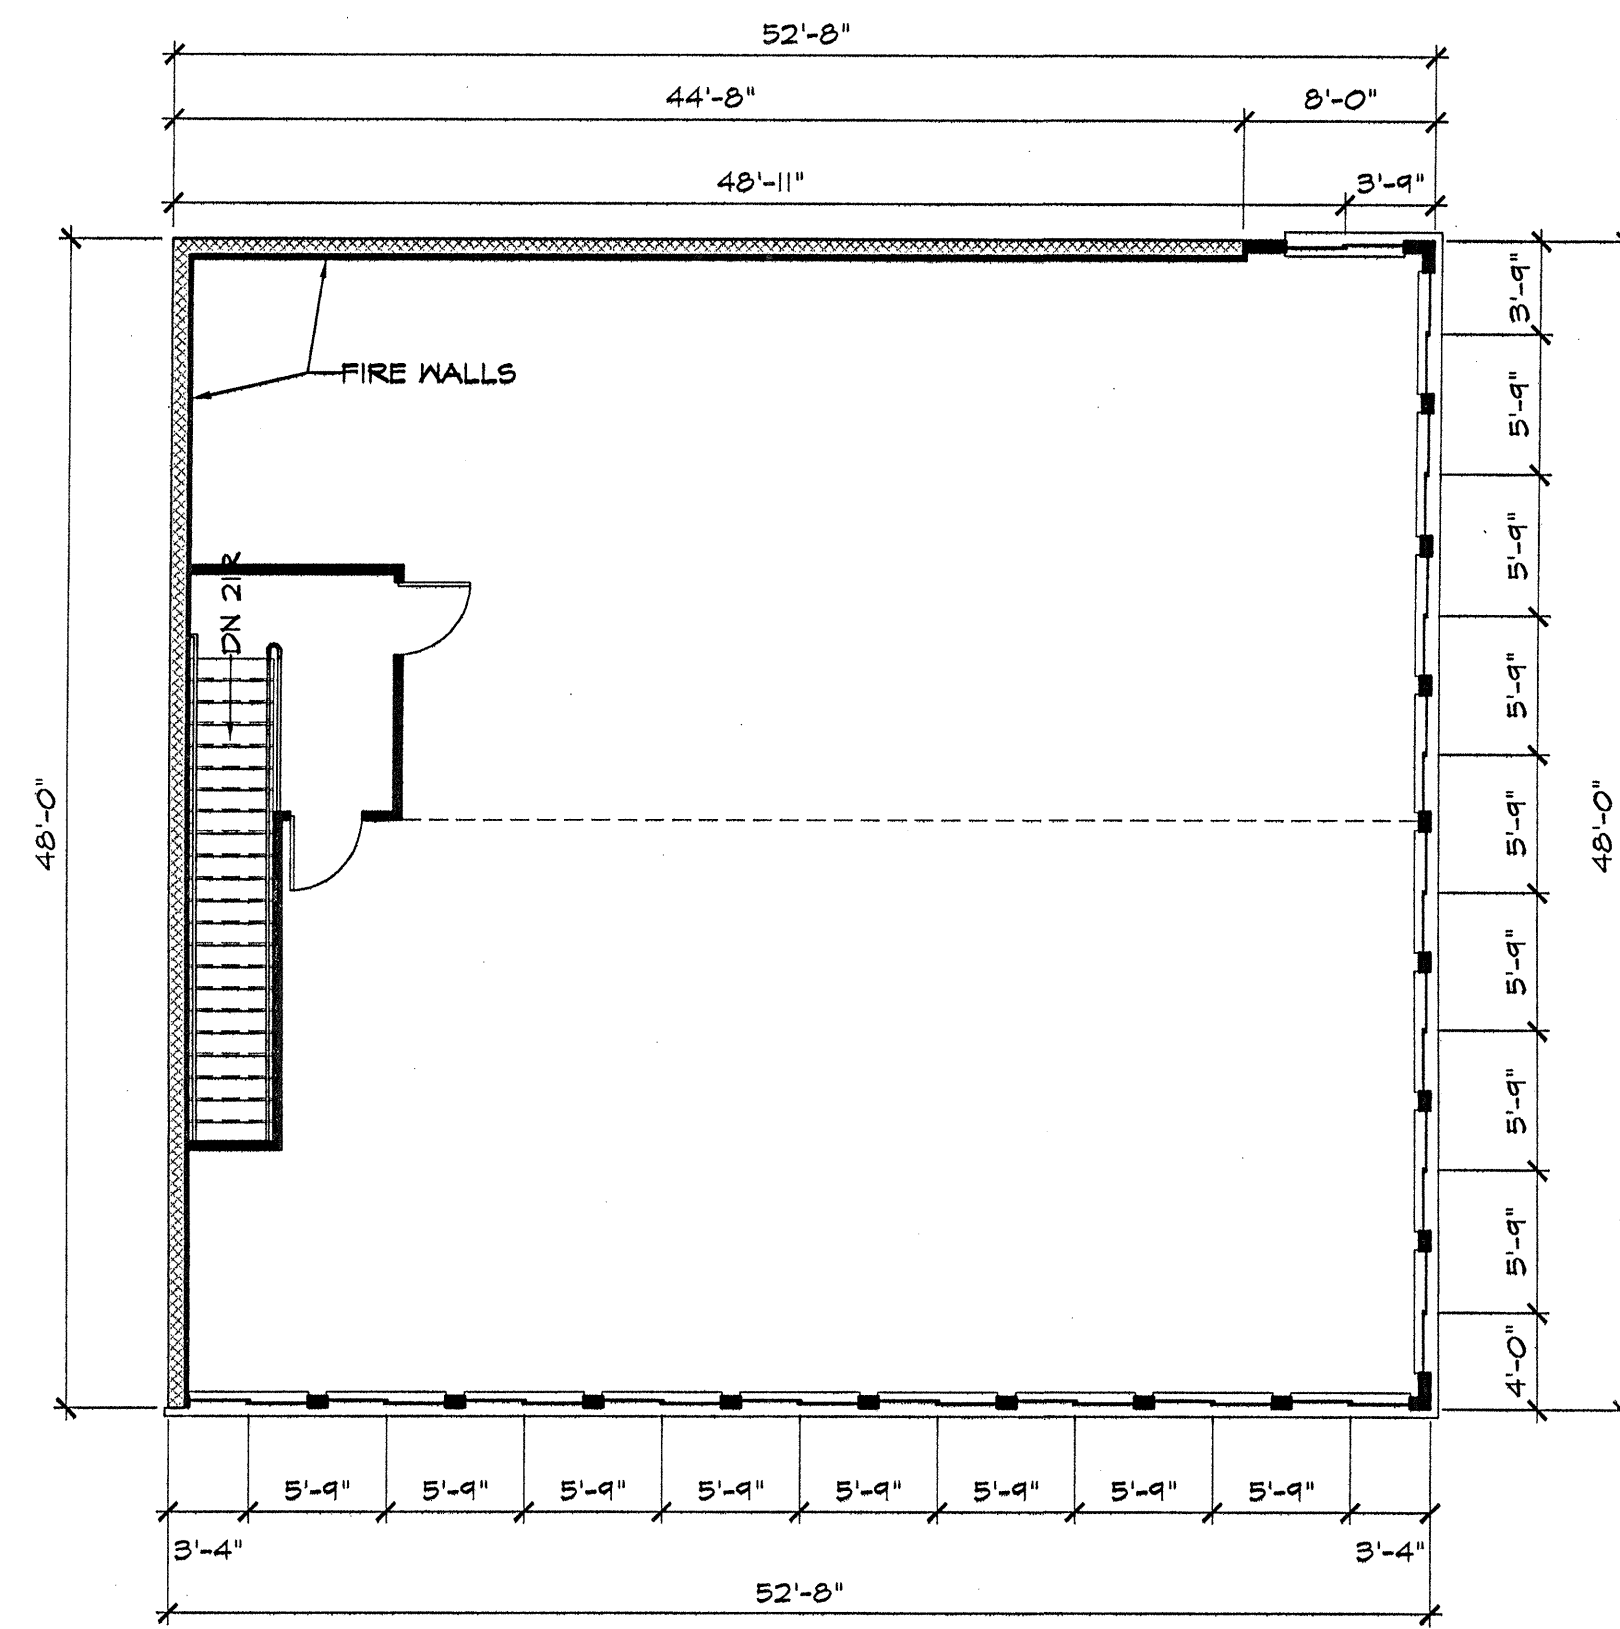

2 SECOND FLOOR PLAN  
AIO1 SCALE: 1/8" = 1'-0"

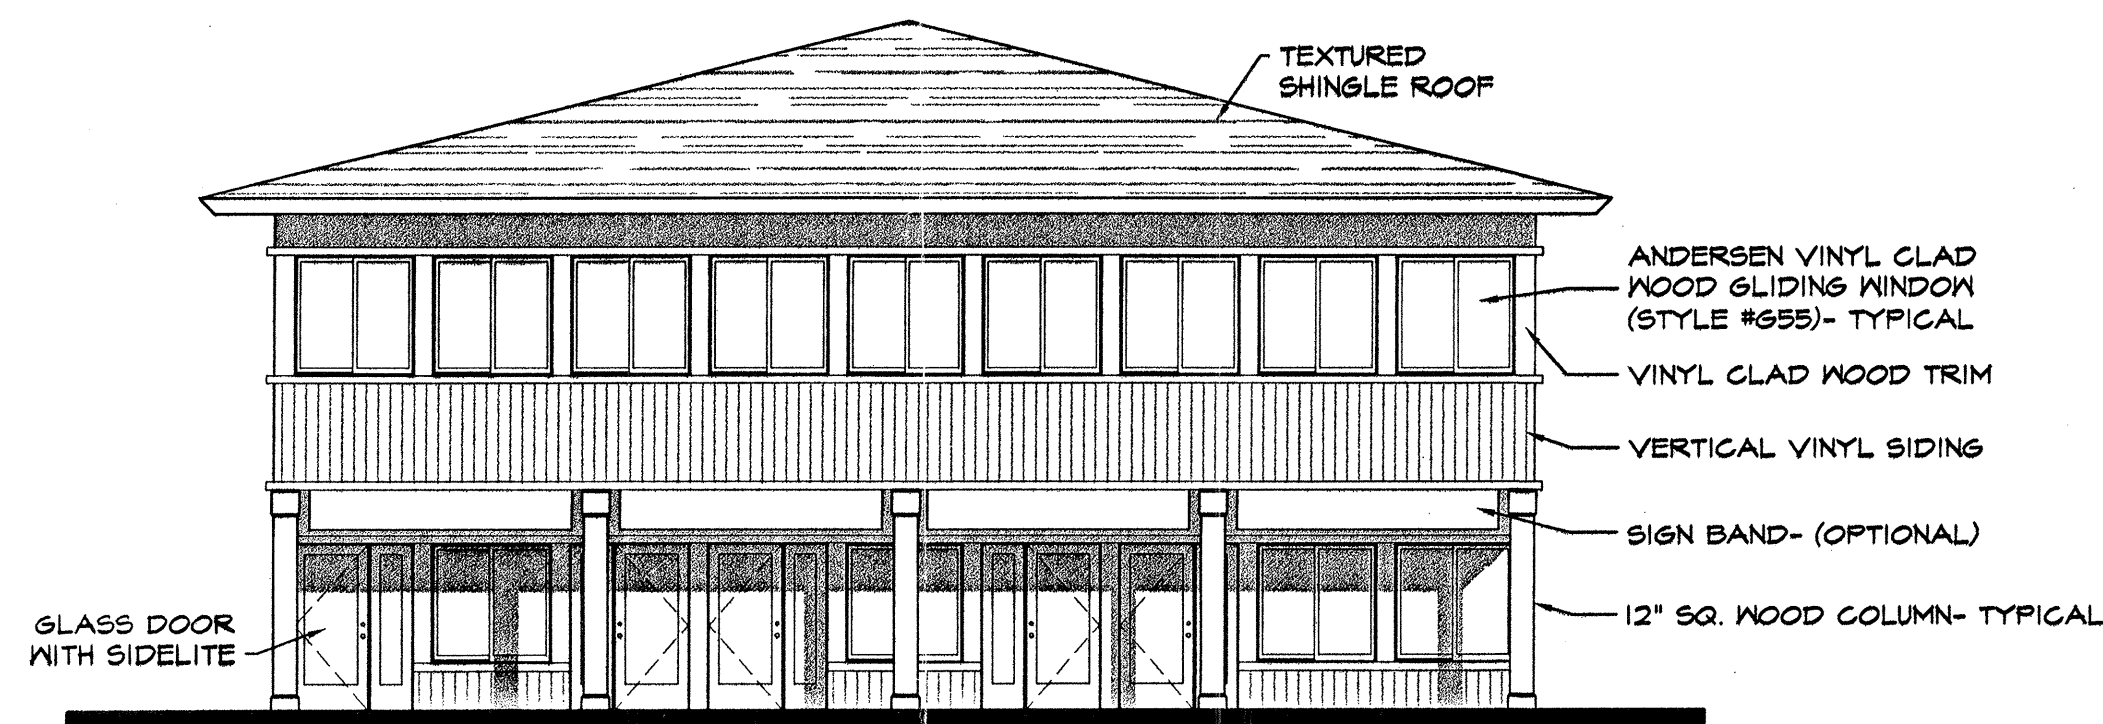

3 FRONT ELEVATION  
AIO1 SCALE: 1/8" = 1'-0"

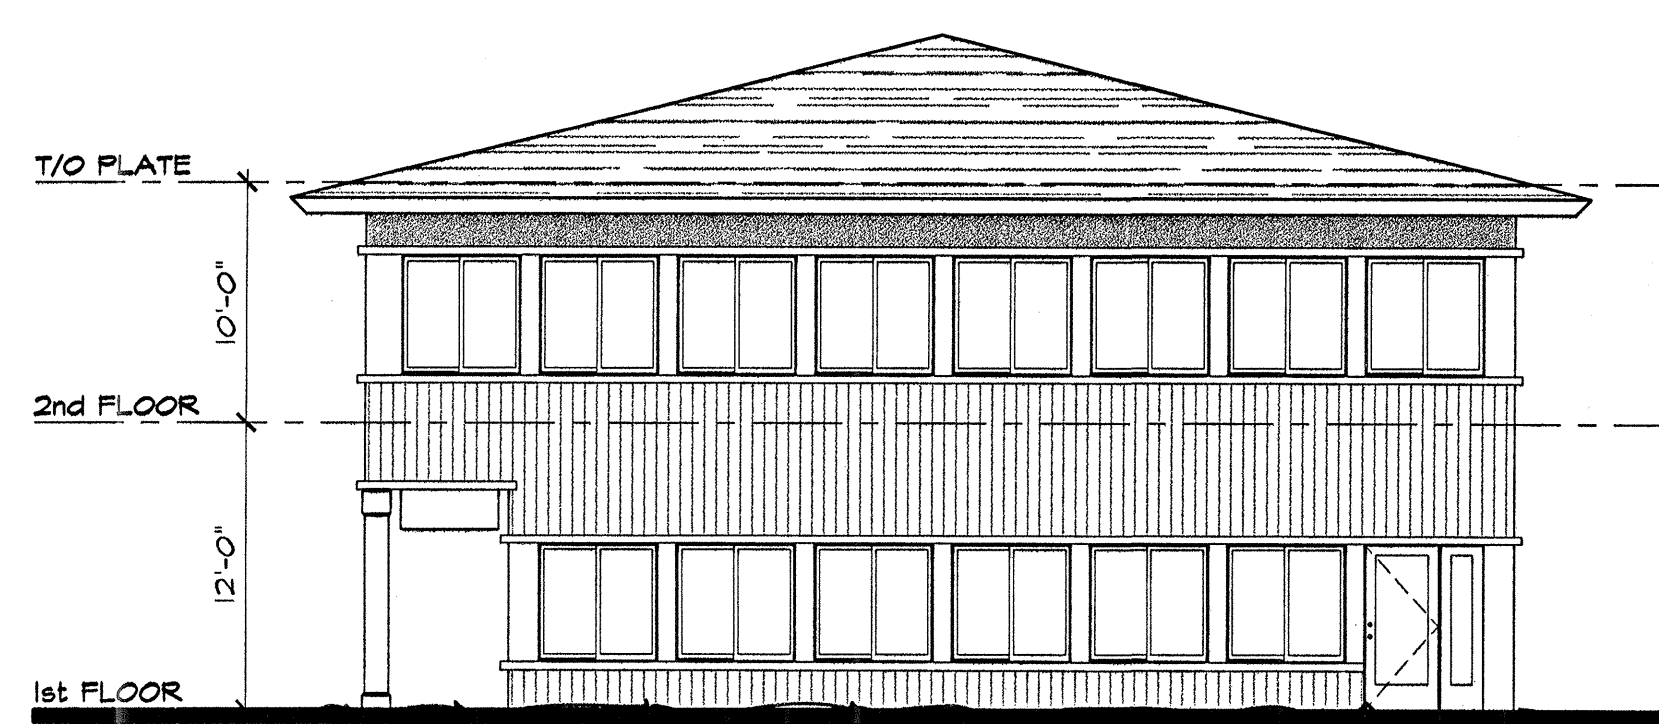

4 SIDE ELEVATION  
AIO1 SCALE: 1/8" = 1'-0"

Hunt Club Road Office Building  
6570 Baltimore Washington Boulevard  
Elkridge, Howard County, Maryland

NO.	REVISION	DATE



MORRIS & RITCHIE ASSOCIATES, INC.  
ARCHITECTS, ENGINEERS, PLANNERS, SURVEYORS, & LANDSCAPE ARCHITECTS  
110 WEST ROAD SUITE 245  
TOWSON, MARYLAND 21284  
(410) 521-1890  
FAX (410) 521-1748

SEAL

SHEET TITLE

PLANS AND ELEVATIONS

SHEET NUMBER

**A101**

PROJECT #: 11425  
SCALE: AS NOTED  
DATE: 11/22/99  
DESIGNED BY: RWG  
DRAWN BY: SMB  
CHECKED BY: RWG