

ADDING (8) NEW DETACHED ADUS PER GC 66323(A)(4).



PROJECT NAME:

(8) NEW DETACHED ADU'S

PROJECT ADDRESS:

2325 RIDGELEY DR, LOS ANGELES, CA 90016


SHEET TITLE:

SCALE:
AS NOTED

DATE:
05 / 19 / 2026


A-1

ADDING (8) NEW DETACHED ADUS PER GC 66323(A)(4).

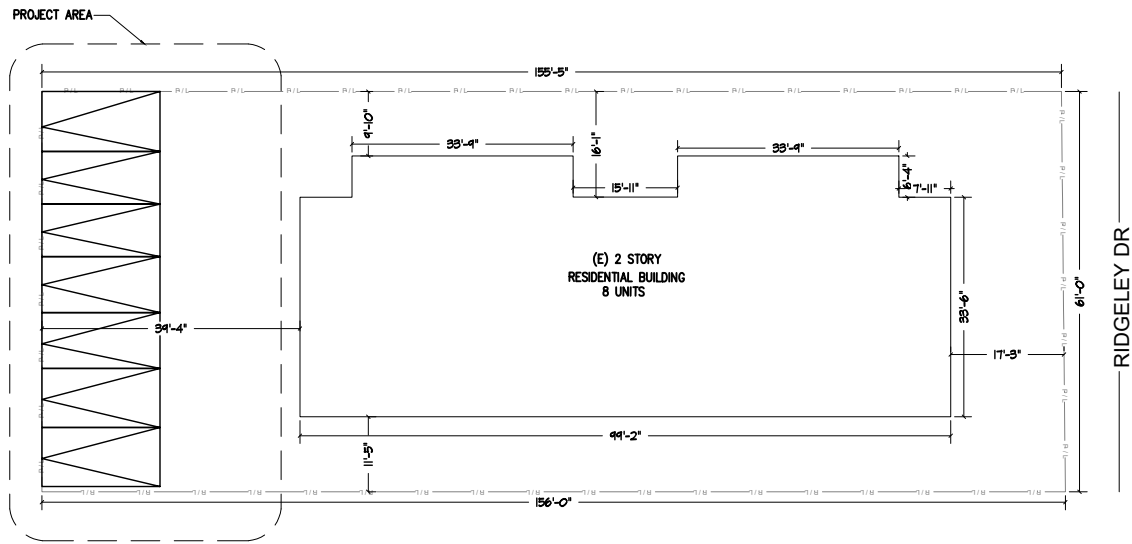

EXISTING SITE PLAN

SCALE : N.T.S.

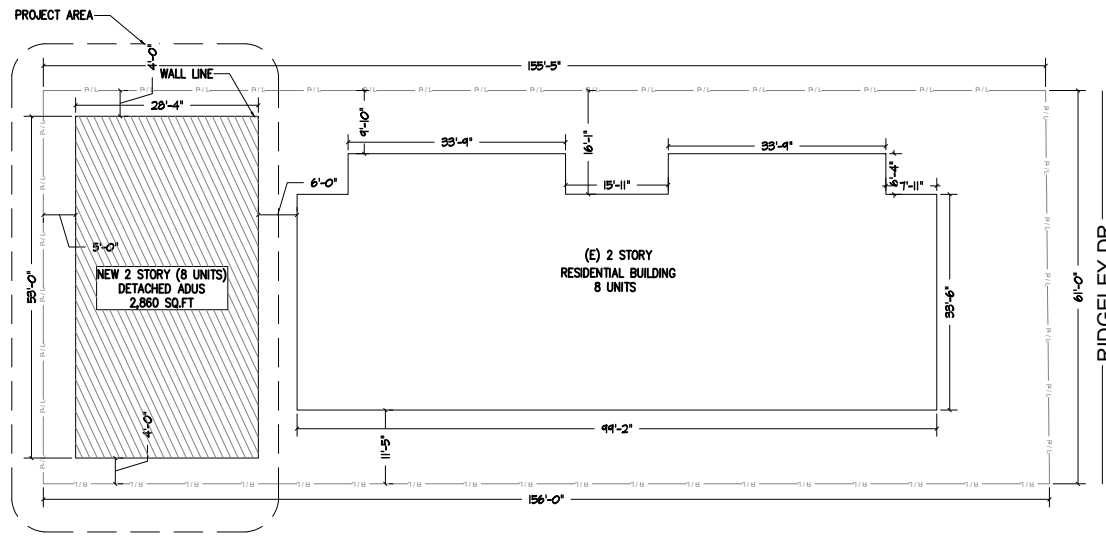

PROPOSED SITE PLAN

SCALE : N.T.S.

PROJECT NAME:

(8) NEW DETACHED ADU'S

PROJECT ADDRESS:

2325 RIDGELEY DR, LOS ANGELES, CA 90016

SHEET TITLE:

SITE PLANS


SCALE:

AS NOTED

DATE:


05 / 19 / 2026

A-2

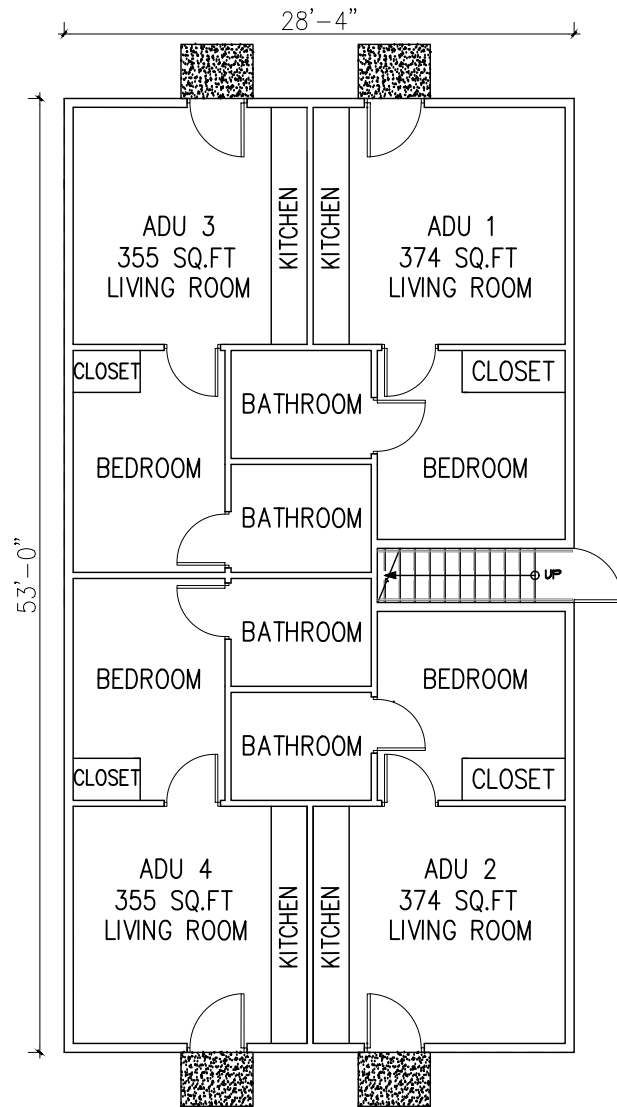

PROPOSED FIRST FLOOR PLAN

SCALE : N.T.S.

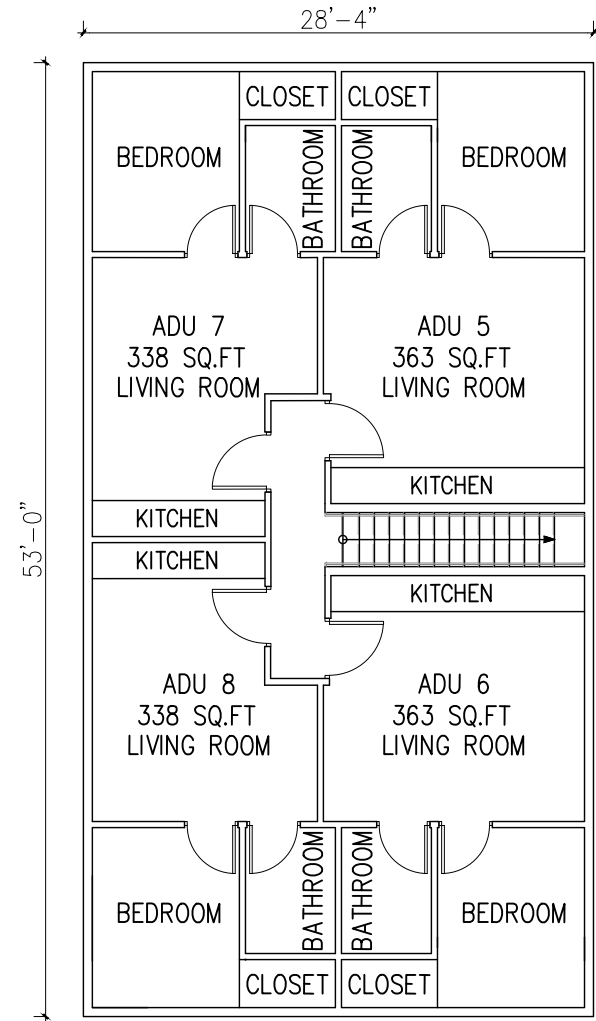

PROPOSED SECOND FLOOR PLAN

SCALE : N.T.S.

PROJECT NAME:

(8) NEW DETACHED ADU'S

PROJECT ADDRESS:

2325 RIDGELEY DR, LOS ANGELES, CA 90016

SHEET TITLE:

PLANS


SCALE:

AS NOTED

DATE:


05 / 19 / 2026

A-3

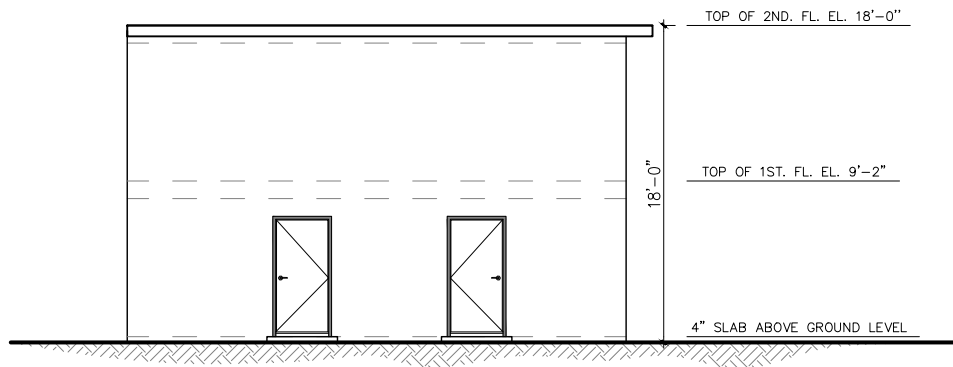


NORTH ELEVATION

SCALE : N.T.S.

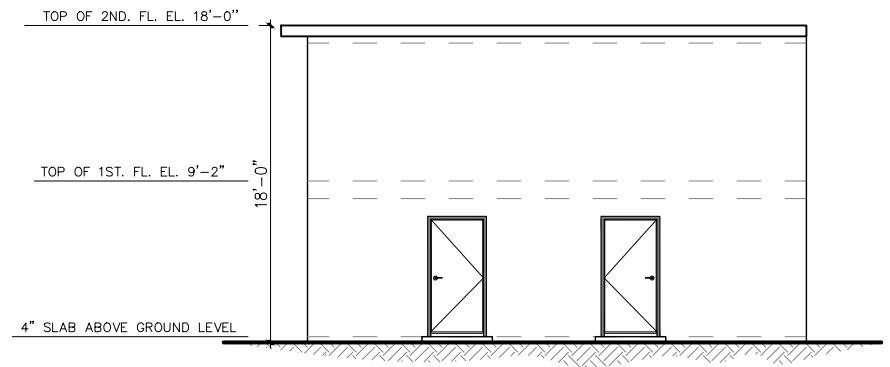


SOUTH ELEVATION

SCALE : N.T.S.

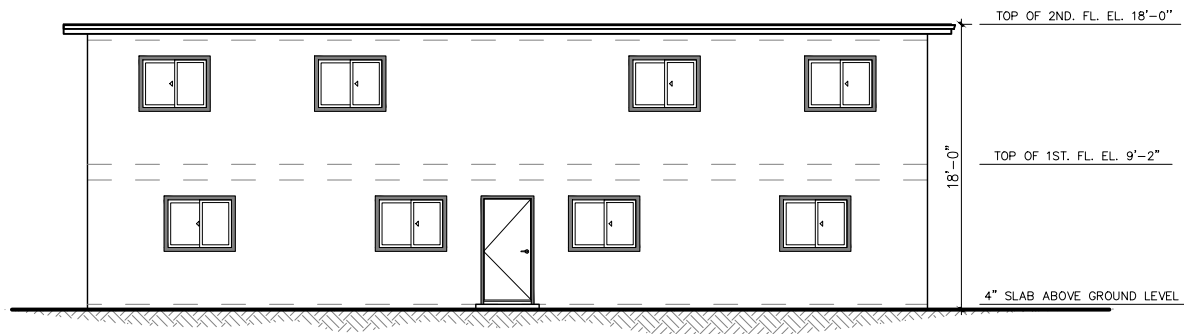

EAST ELEVATION

SCALE : N.T.S.

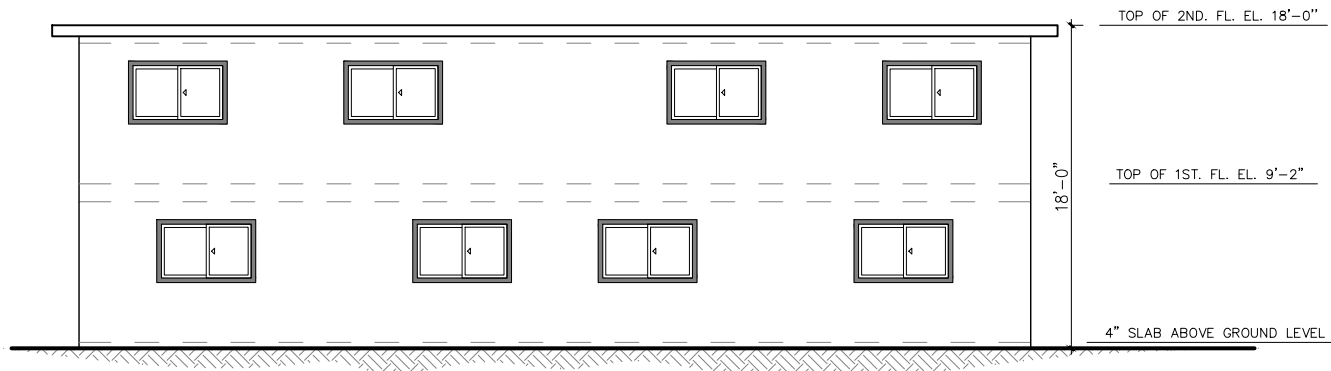

WEST ELEVATION

SCALE : N.T.S.

PROJECT NAME:

(8) NEW DETACHED ADU'S

PROJECT ADDRESS:

2325 RIDGELEY DR, LOS ANGELES, CA 90016

SHEET TITLE:
ELEVATIONS

SCALE:

AS NOTED

DATE:

05 / 19 / 2026

A-4