



EXHIBIT B

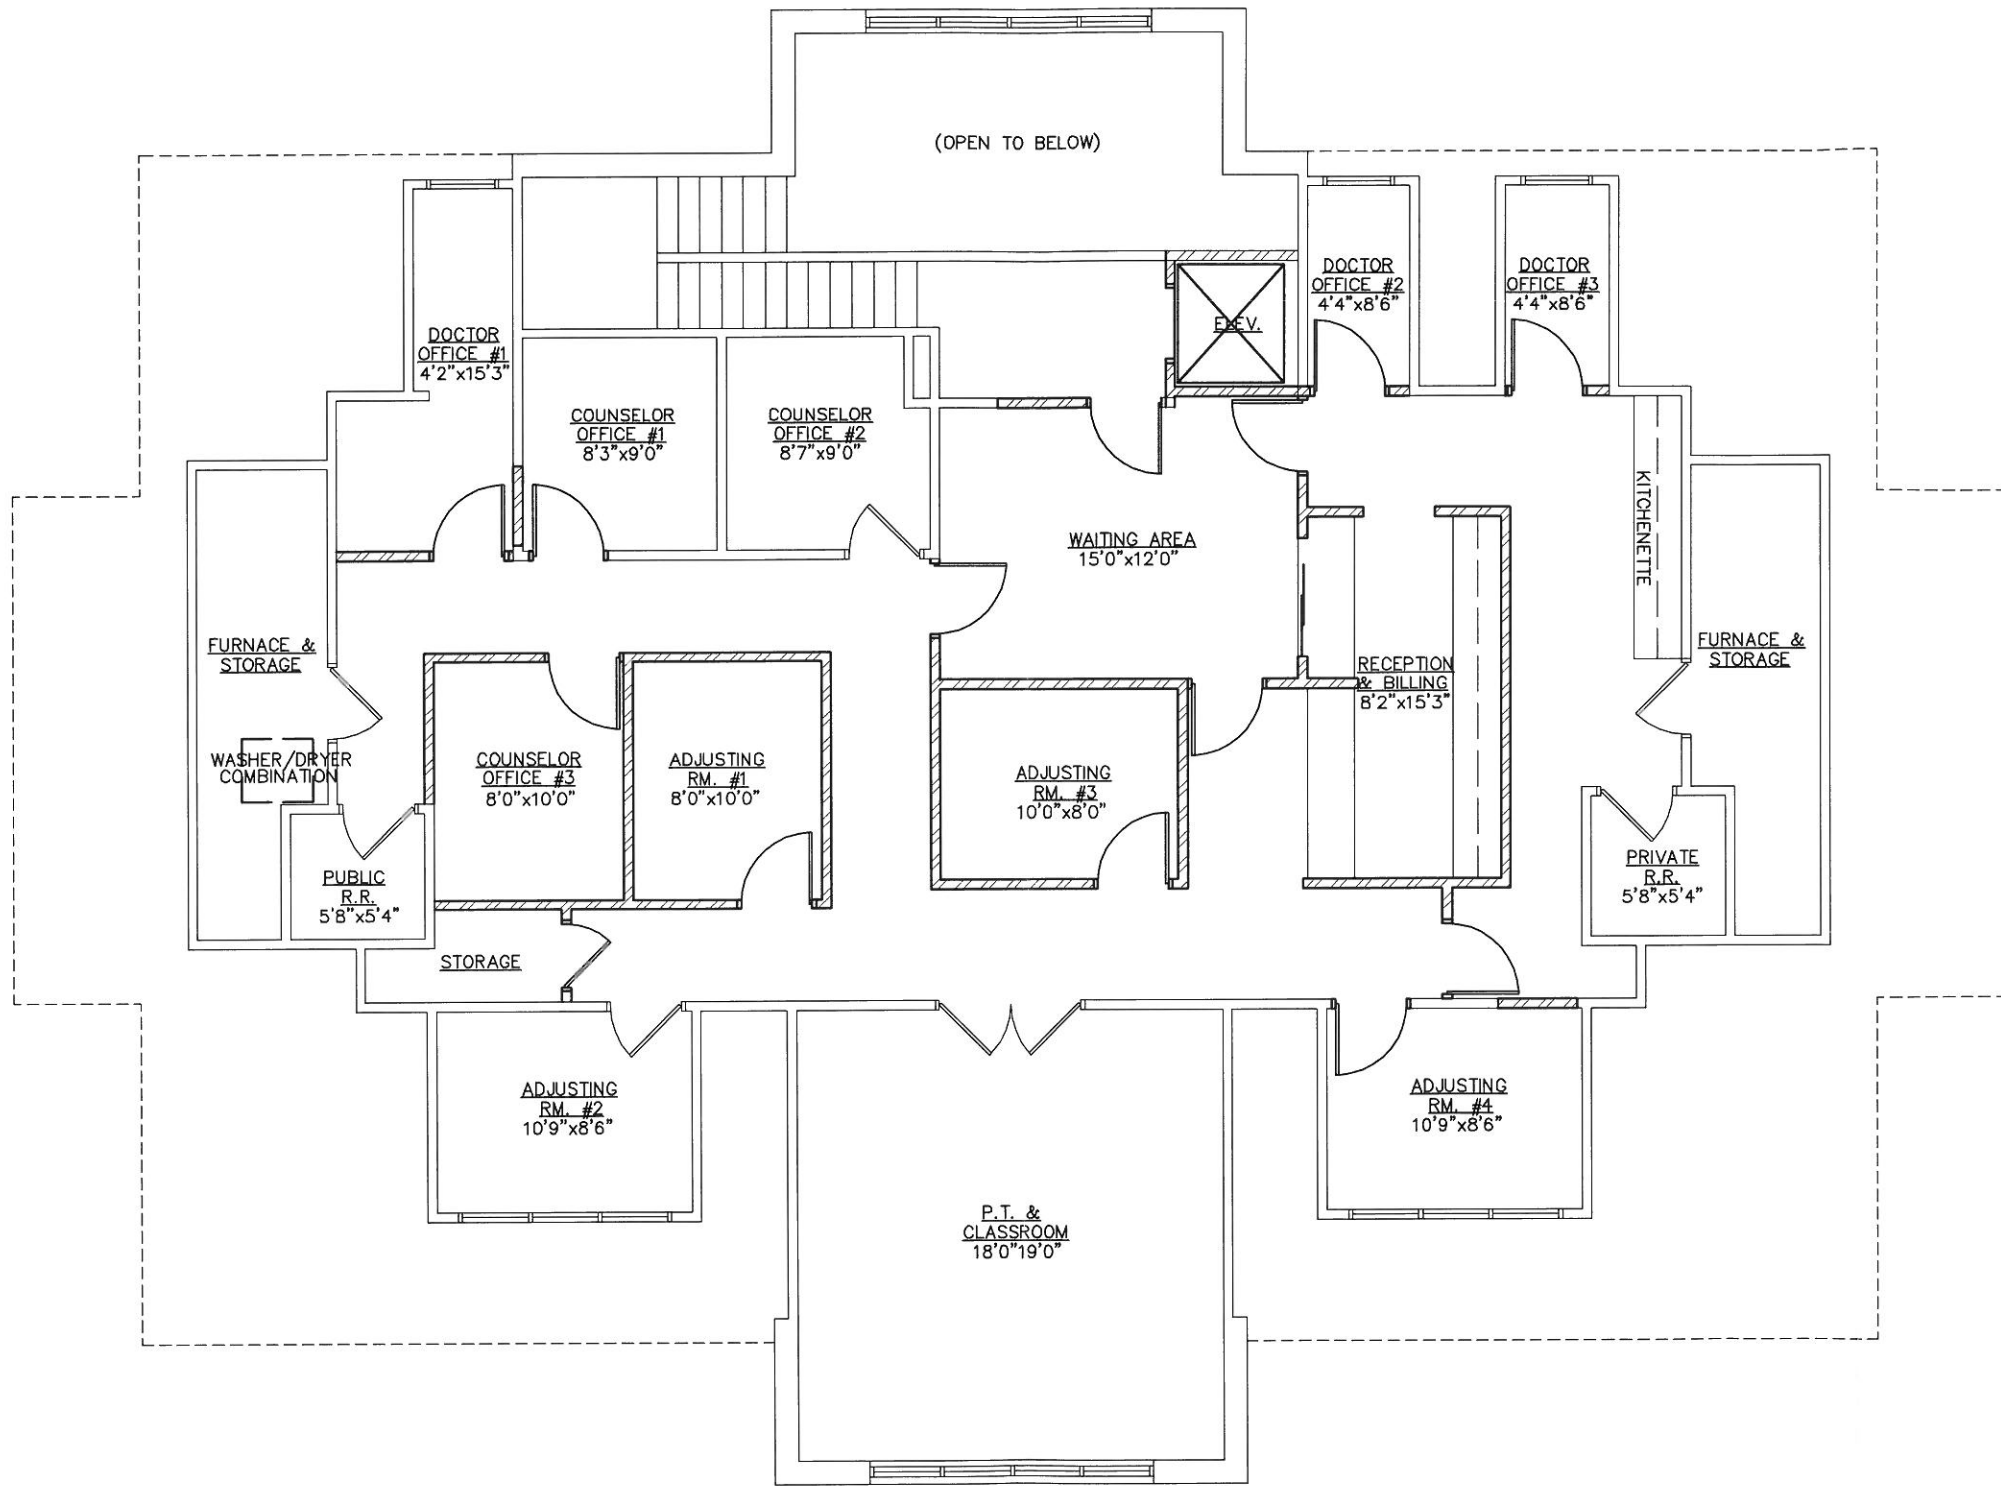

PROPOSED:  
**FLOOR PLAN**  
 SCALE : 1/8" = 1' - 0"

REVISIONS	DATE 11 September 13
-----------	-------------------------

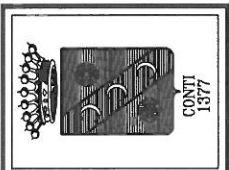

**ROBERT V. BUONASPIRA, INC.**  
 Architect/Interior Designer/General Contractor  
 200 West 10th Street, Suite 400  
 Des Moines, IA 50319  
 515-281-3222 Fax

PROJECT  
**DeHoff Development  
 Washington Square  
 Dr. Thels**

DRAWING  
**Proposed Floor Plan**