


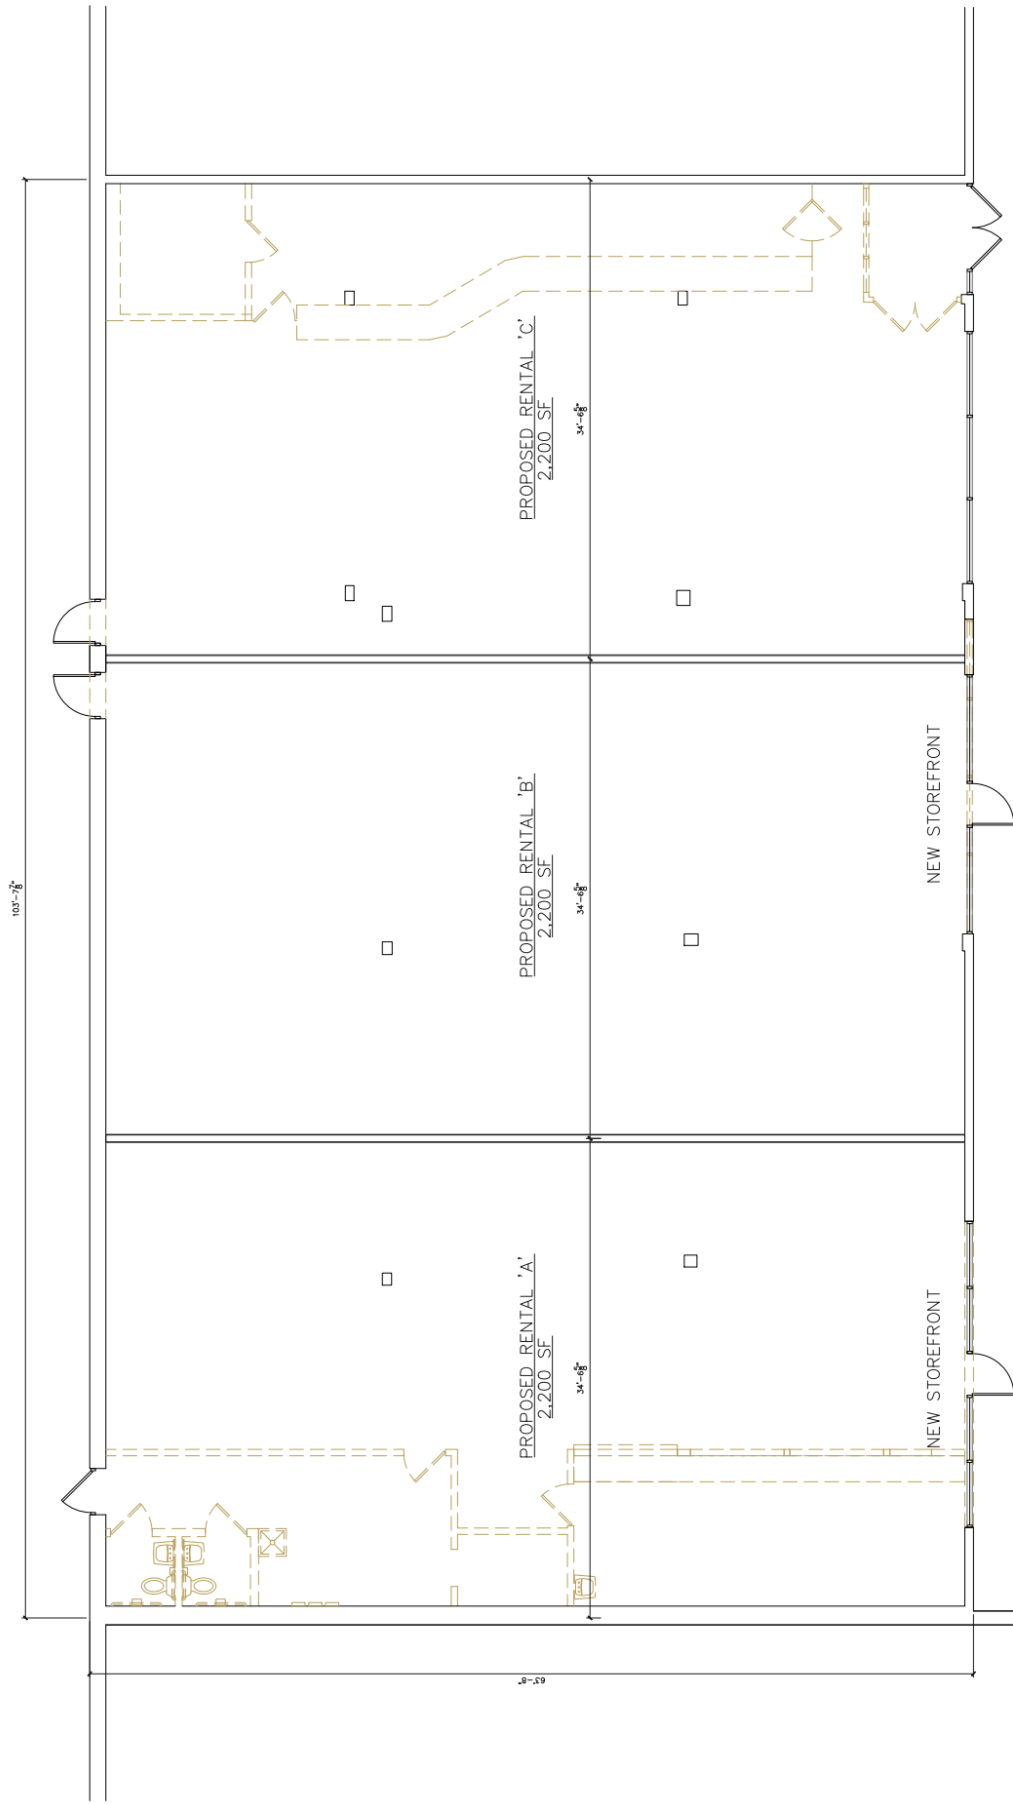

1
EX-1
EXISTING CONDITIONS FLOOR PLAN
SCALE: 1/4" = 1'-0"

NO.	DATE	DESCRIPTION
1		
2		
