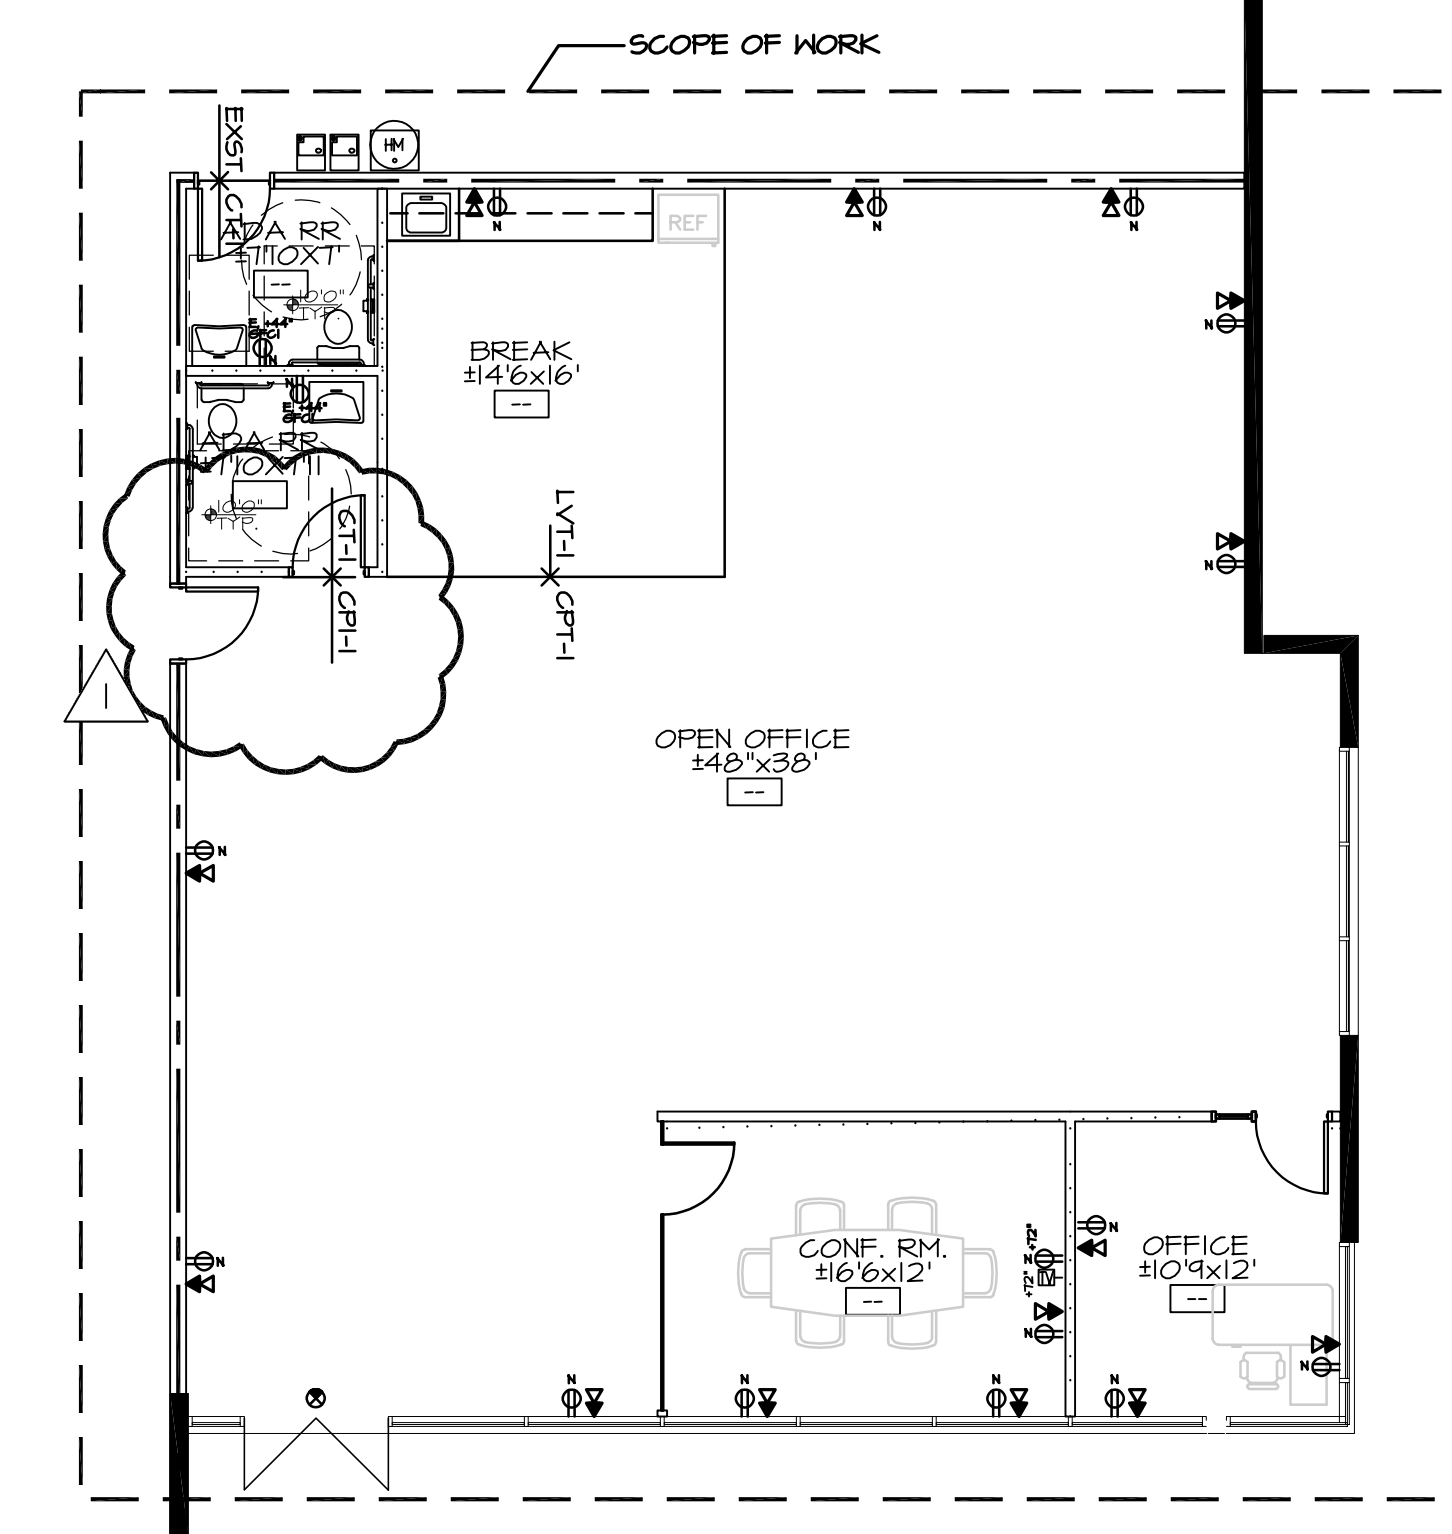

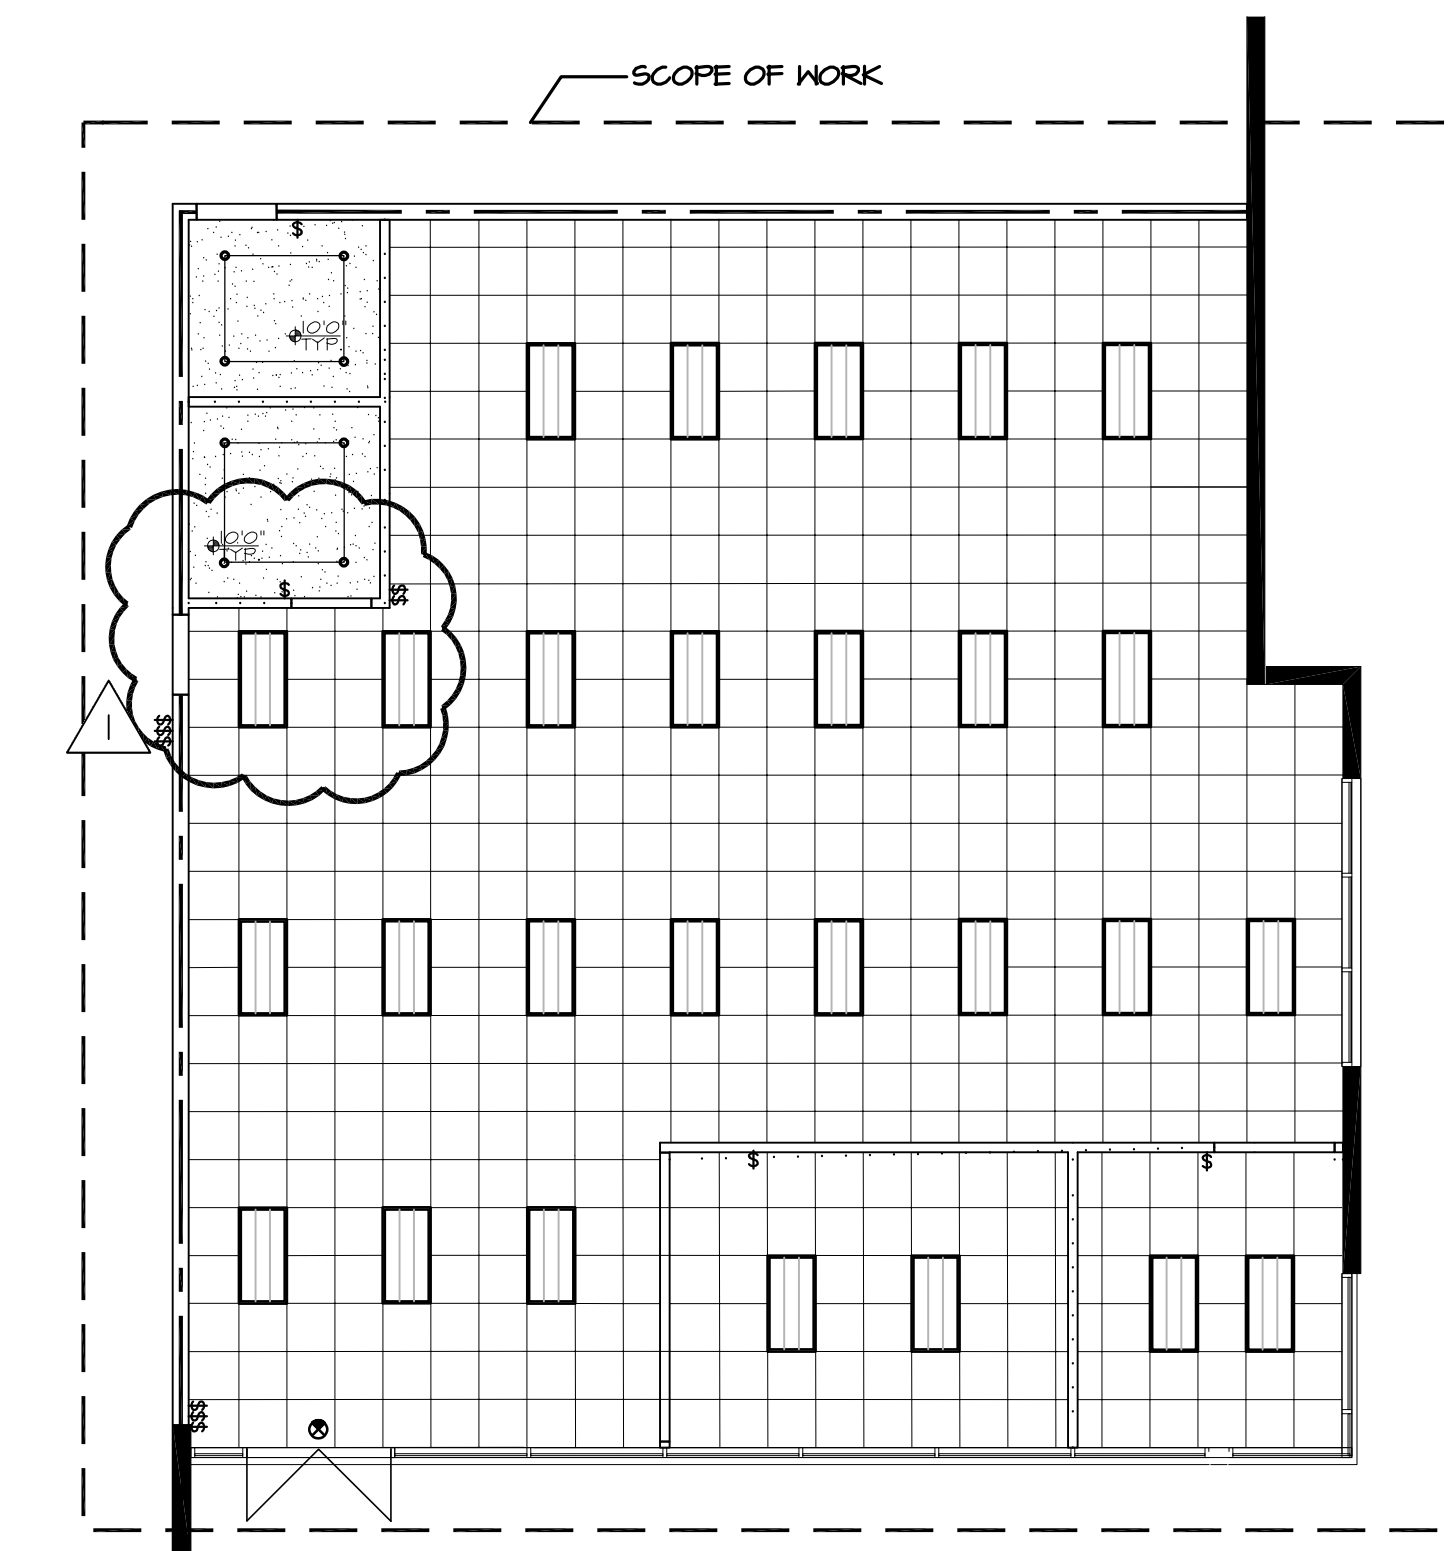



WAREHOUSE FLOOR PLAN +/- 291,808 DSF
SCALE: N.T.S. 



SPACE PLAN +/- 2,491 DSF
SCALE: 1/4" = 1'-0" 



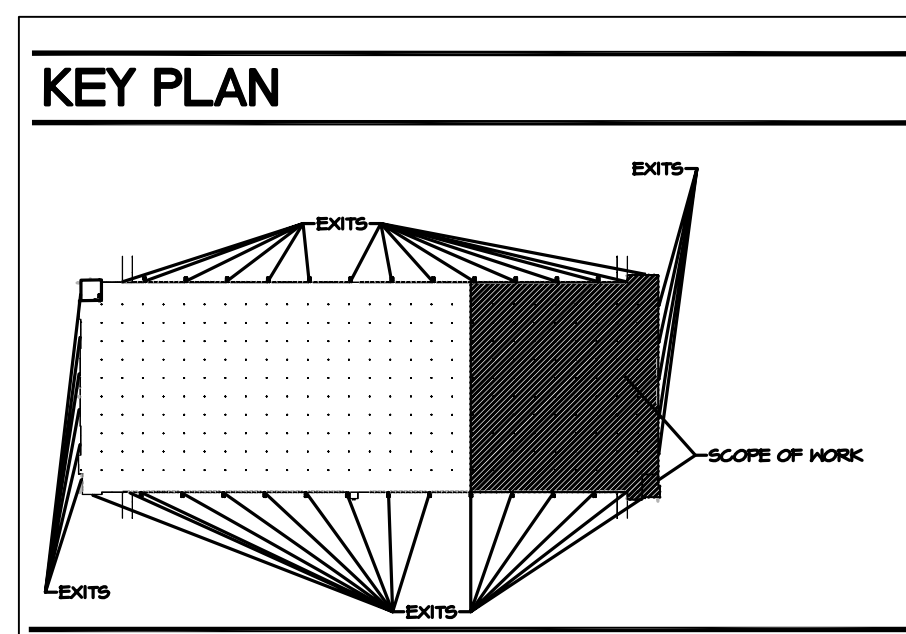REFLECTED CEILING PLAN
SCALE: 1/4" = 1'-0" 



KEY PLAN