

2311 Dunlavy St., #201

713.526.8544 P

Houston, Texas 77006

admin@kollektiv.com

sheet title:


SECOND FLOOR PLAN

issues/revisions:

sheet no.:

A2.00

The use of these drawings and specifications are limited to the original site/building for which they were prepared and publication thereof is limited to such user.
Title to the designs, plans and specifications remain the kollektiv's property without prejudice.

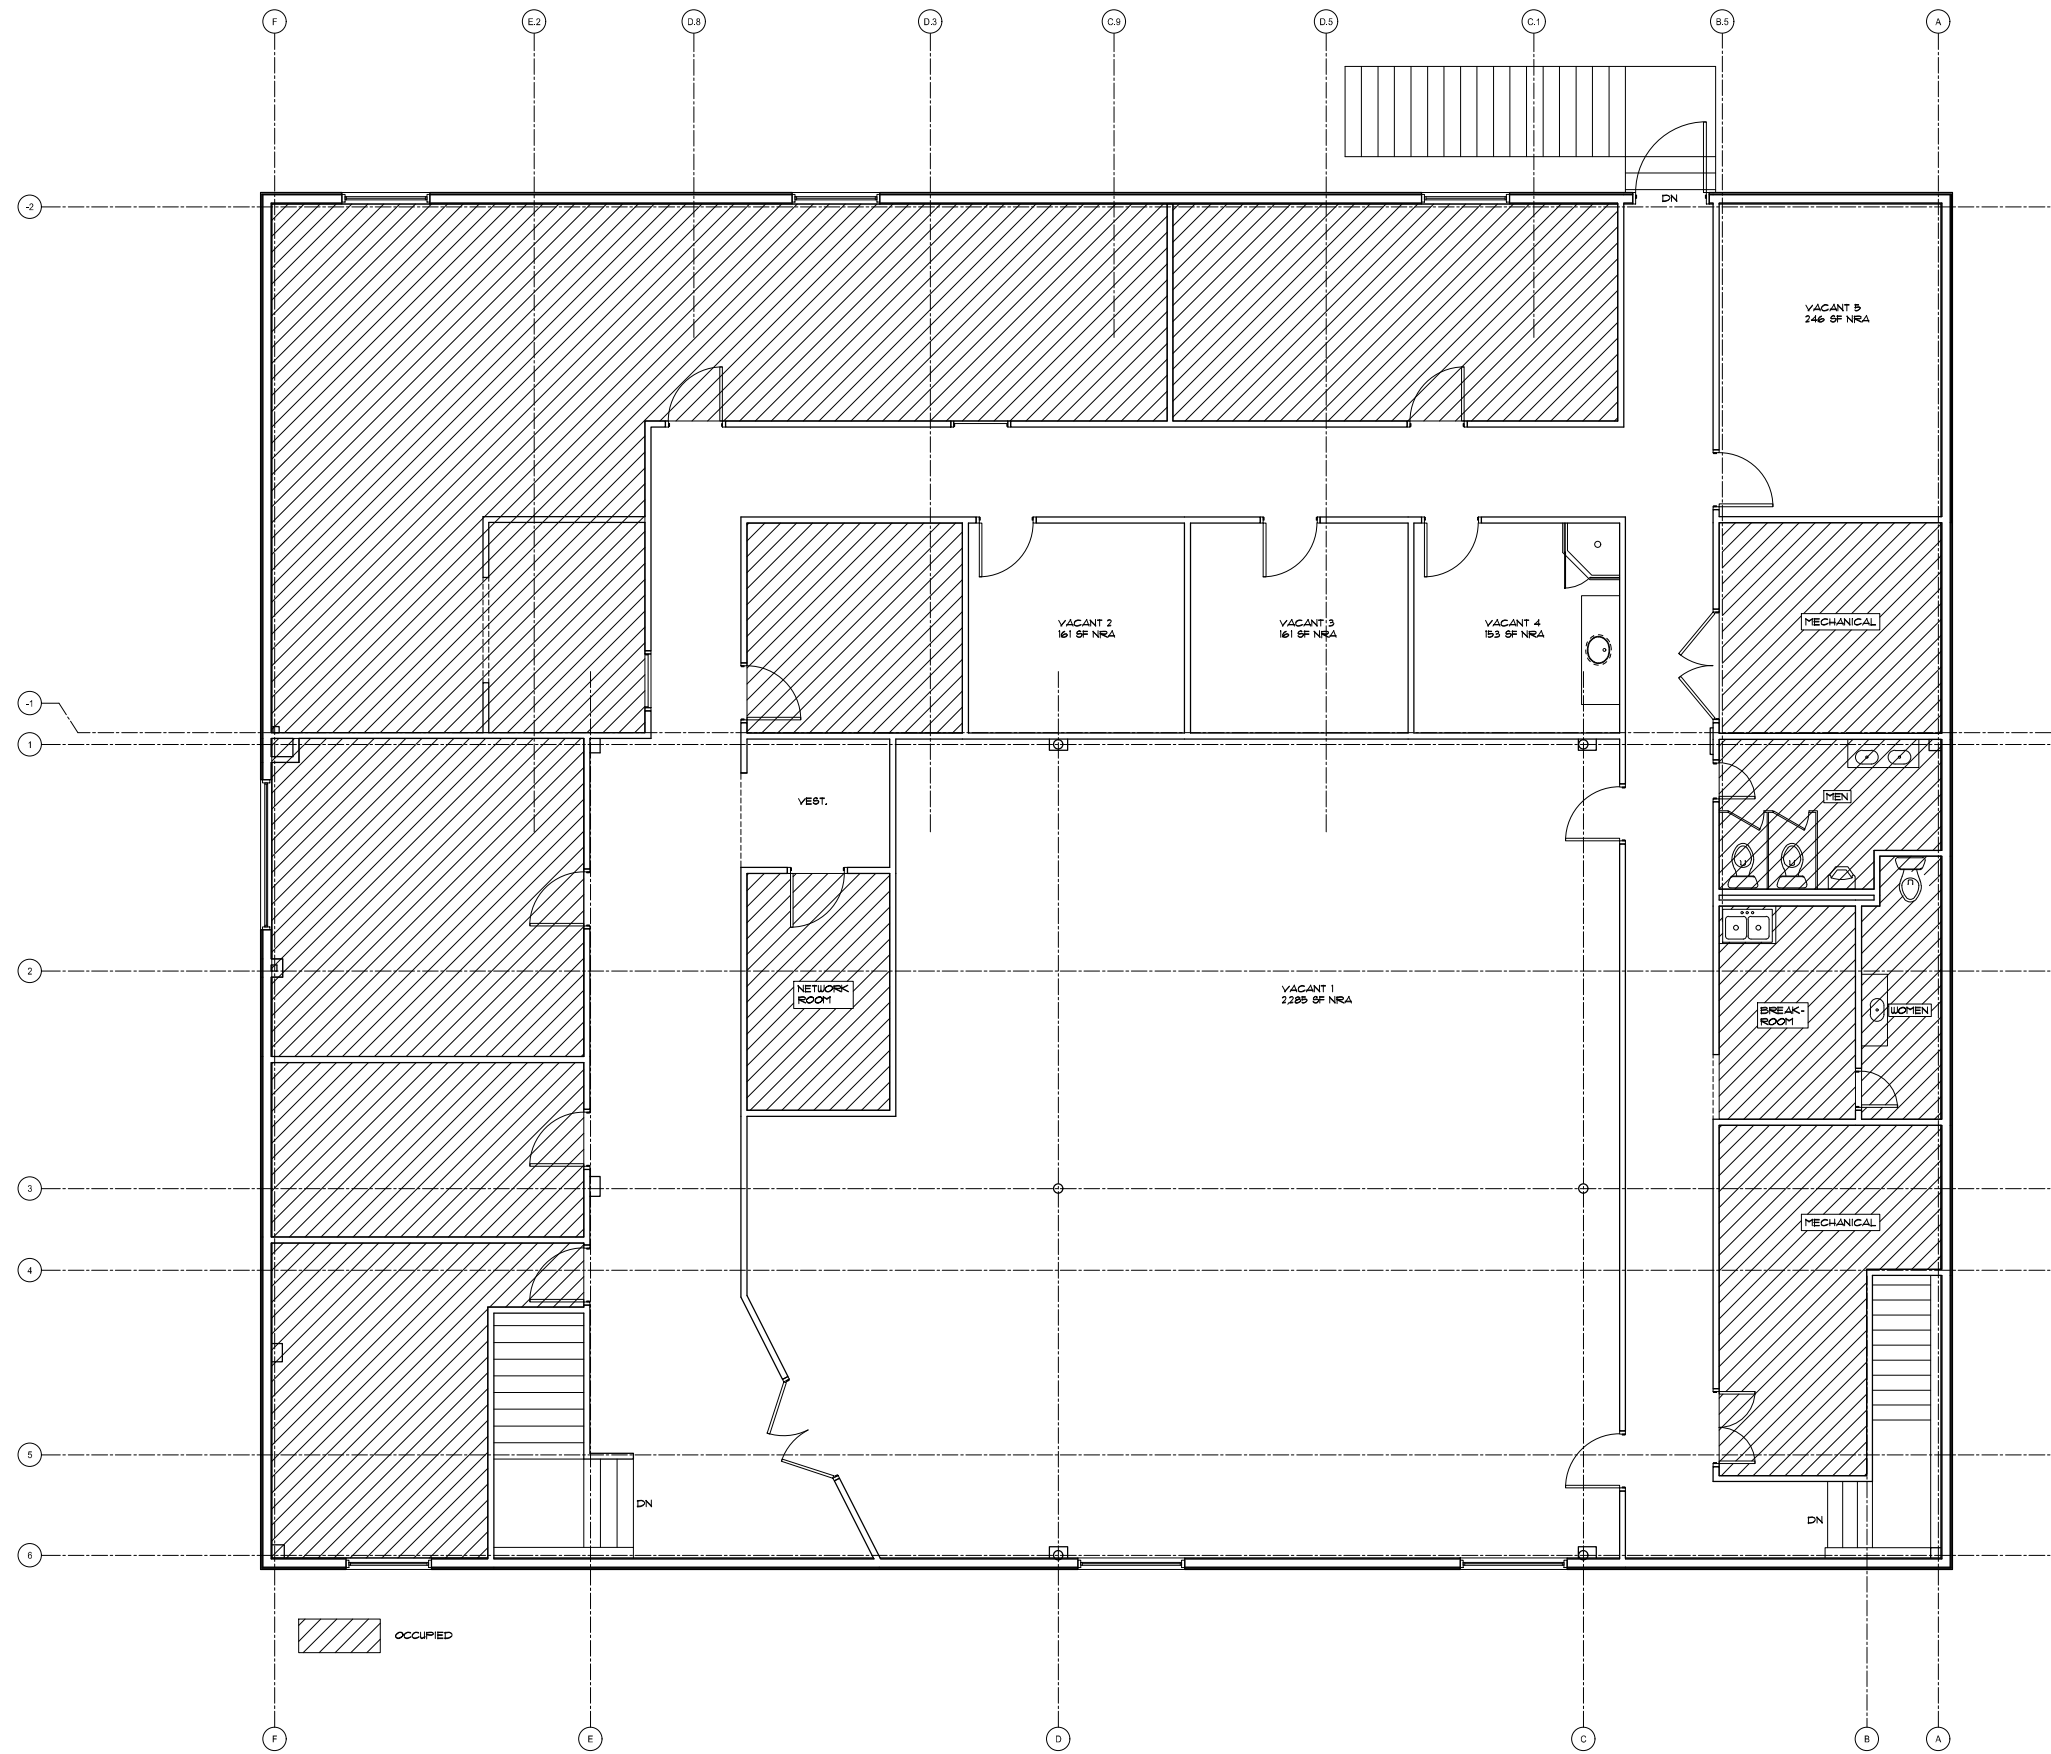

1

New Hyde Park

3/32" = 1'-0"