


BENCHMARK DATA		
REF. No.	DESCRIPTION	ELEVATION (NAVD-88)
BM1	SET 12" IRON PIPE N: 2,206,632.729E: 441,039.721	3.70'
BM2	SET 12" IRON PIPE N: 2,206,632.729E: 441,039.721	3.96'
BM3	SET NAIL & DISK IN WEST FACE OF WPP	6.01'
BM4	SET NAIL & DISK IN WPP	6.01'
BM5	SET NAIL & DISK IN NORTH FACE OF WPP	5.58'
BM6	SET NAIL & DISK IN EAST FACE OF WPP	4.50'

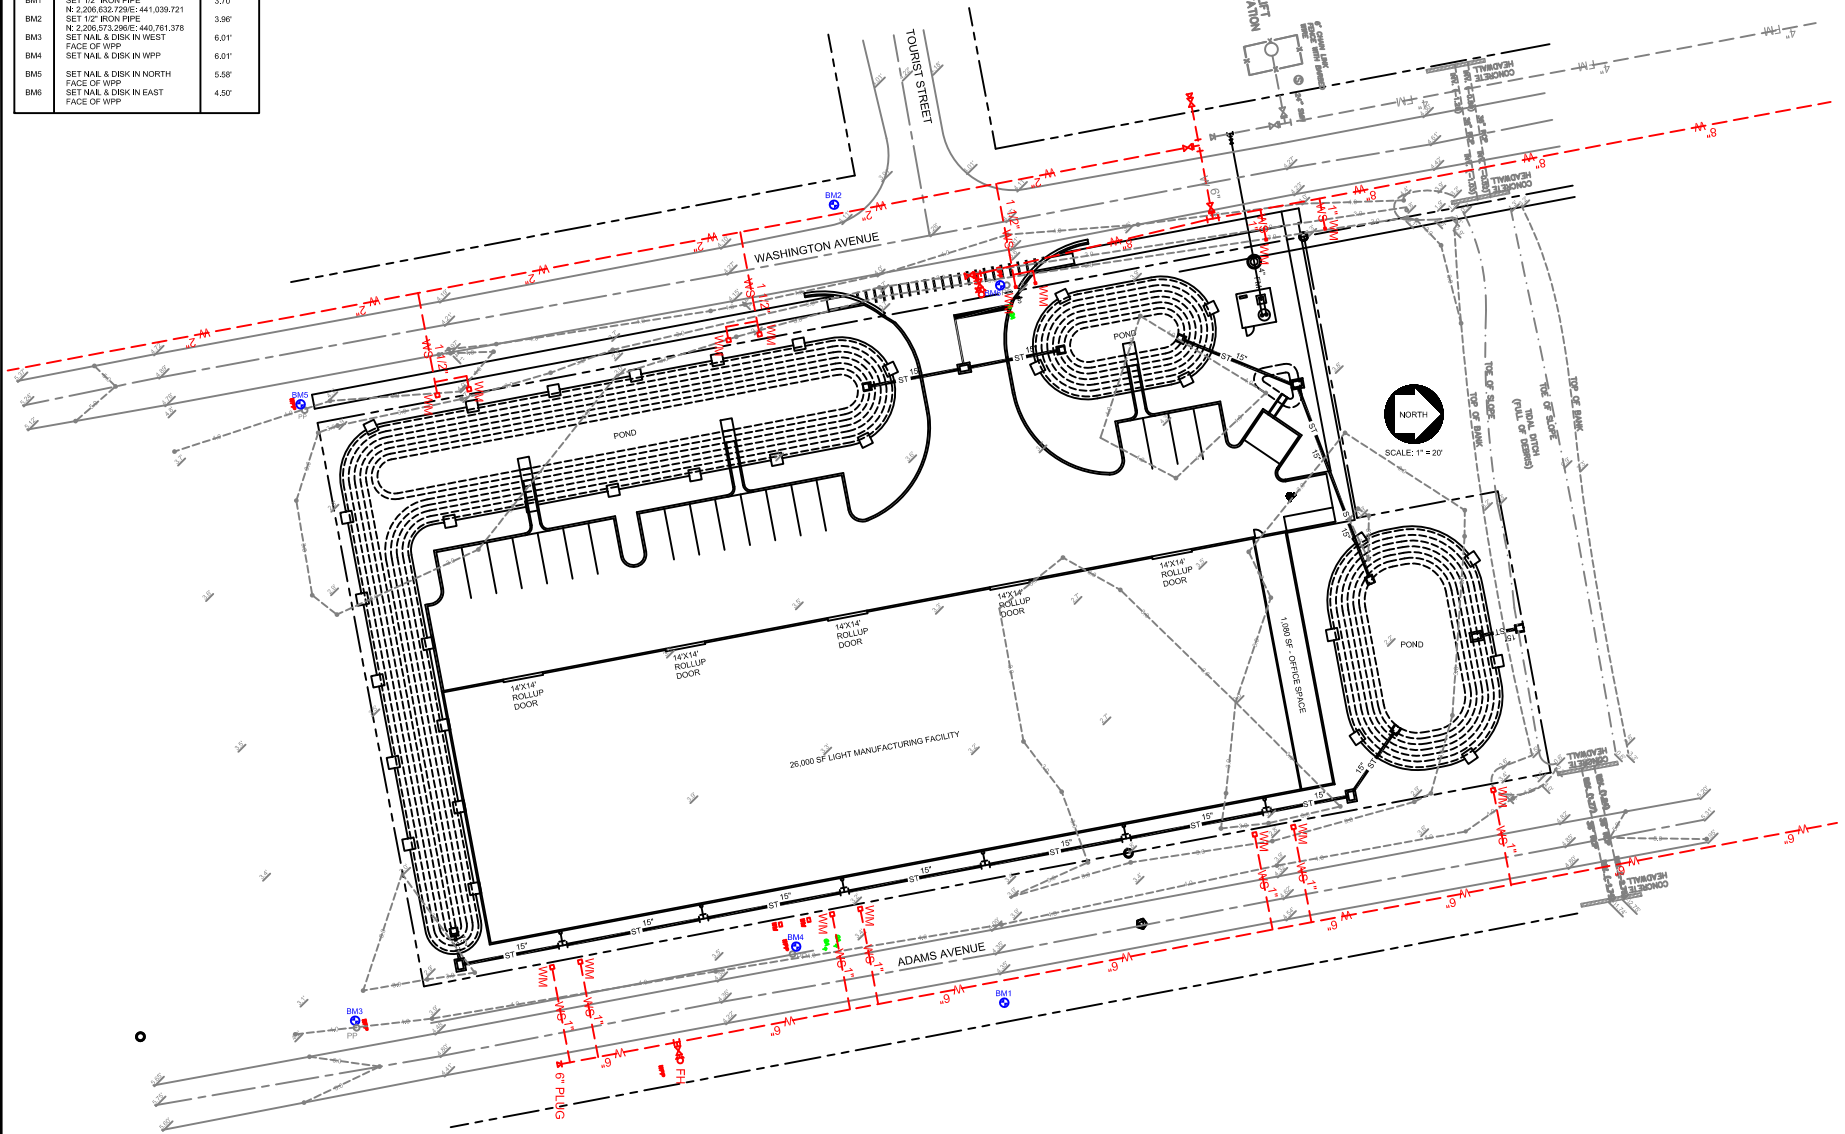

REVISIONS
1/2022 - REVISED SITE PLAN

JAMES K. QUINN, JR., P.E.
JACKSONVILLE, FLORIDA
P.O. BOX 000183
ST. JAMES CATHEDRAL, FLORIDA 32090
(904) 460-0083

27,000 SF - OFFICE / WAREHOUSE FACILITY FOR
FIRST COAST PROPERTIES OF JAX, INC.
ADAMS AVENUE, JACKSONVILLE, FLORIDA

DRAWN BY
JKG JR.

CHECKED BY
JKG JR.

DATE
06/11/21

JAMES K. QUINN, JR., P.E.
CIVIL ENGINEER

FLORIDA LICENSE NO. 37778

SHEET NO.

C 1

OF