


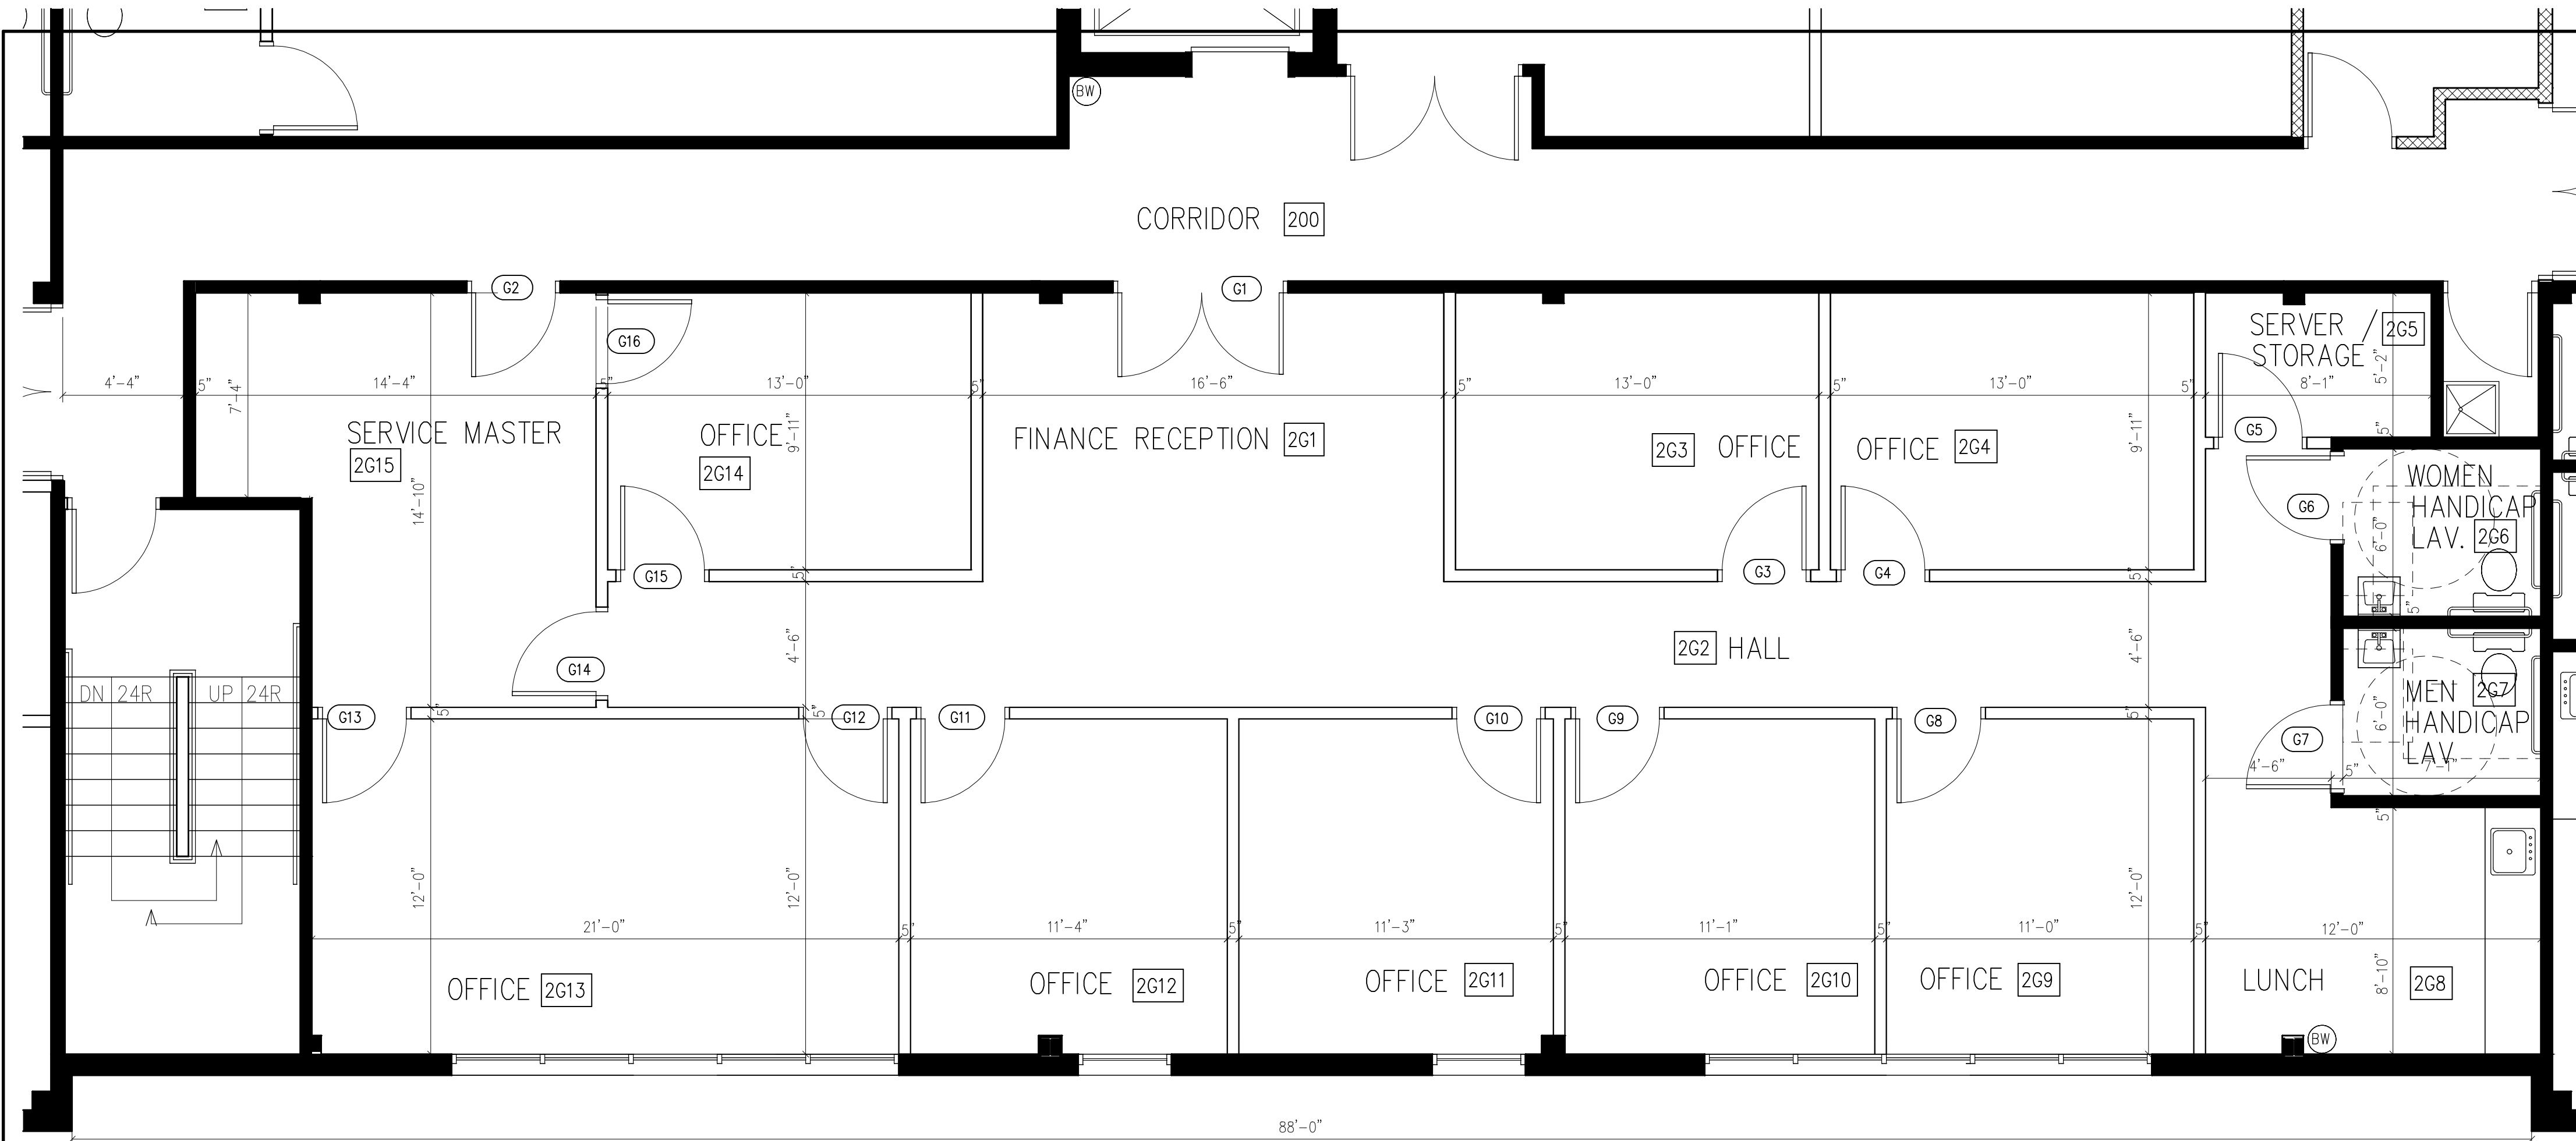


PARTIAL SECOND FLOOR PLAN

SCALE - 1/4" = 1'-0"

UNIT G-2

AREA = 2,273 SQ. FT.

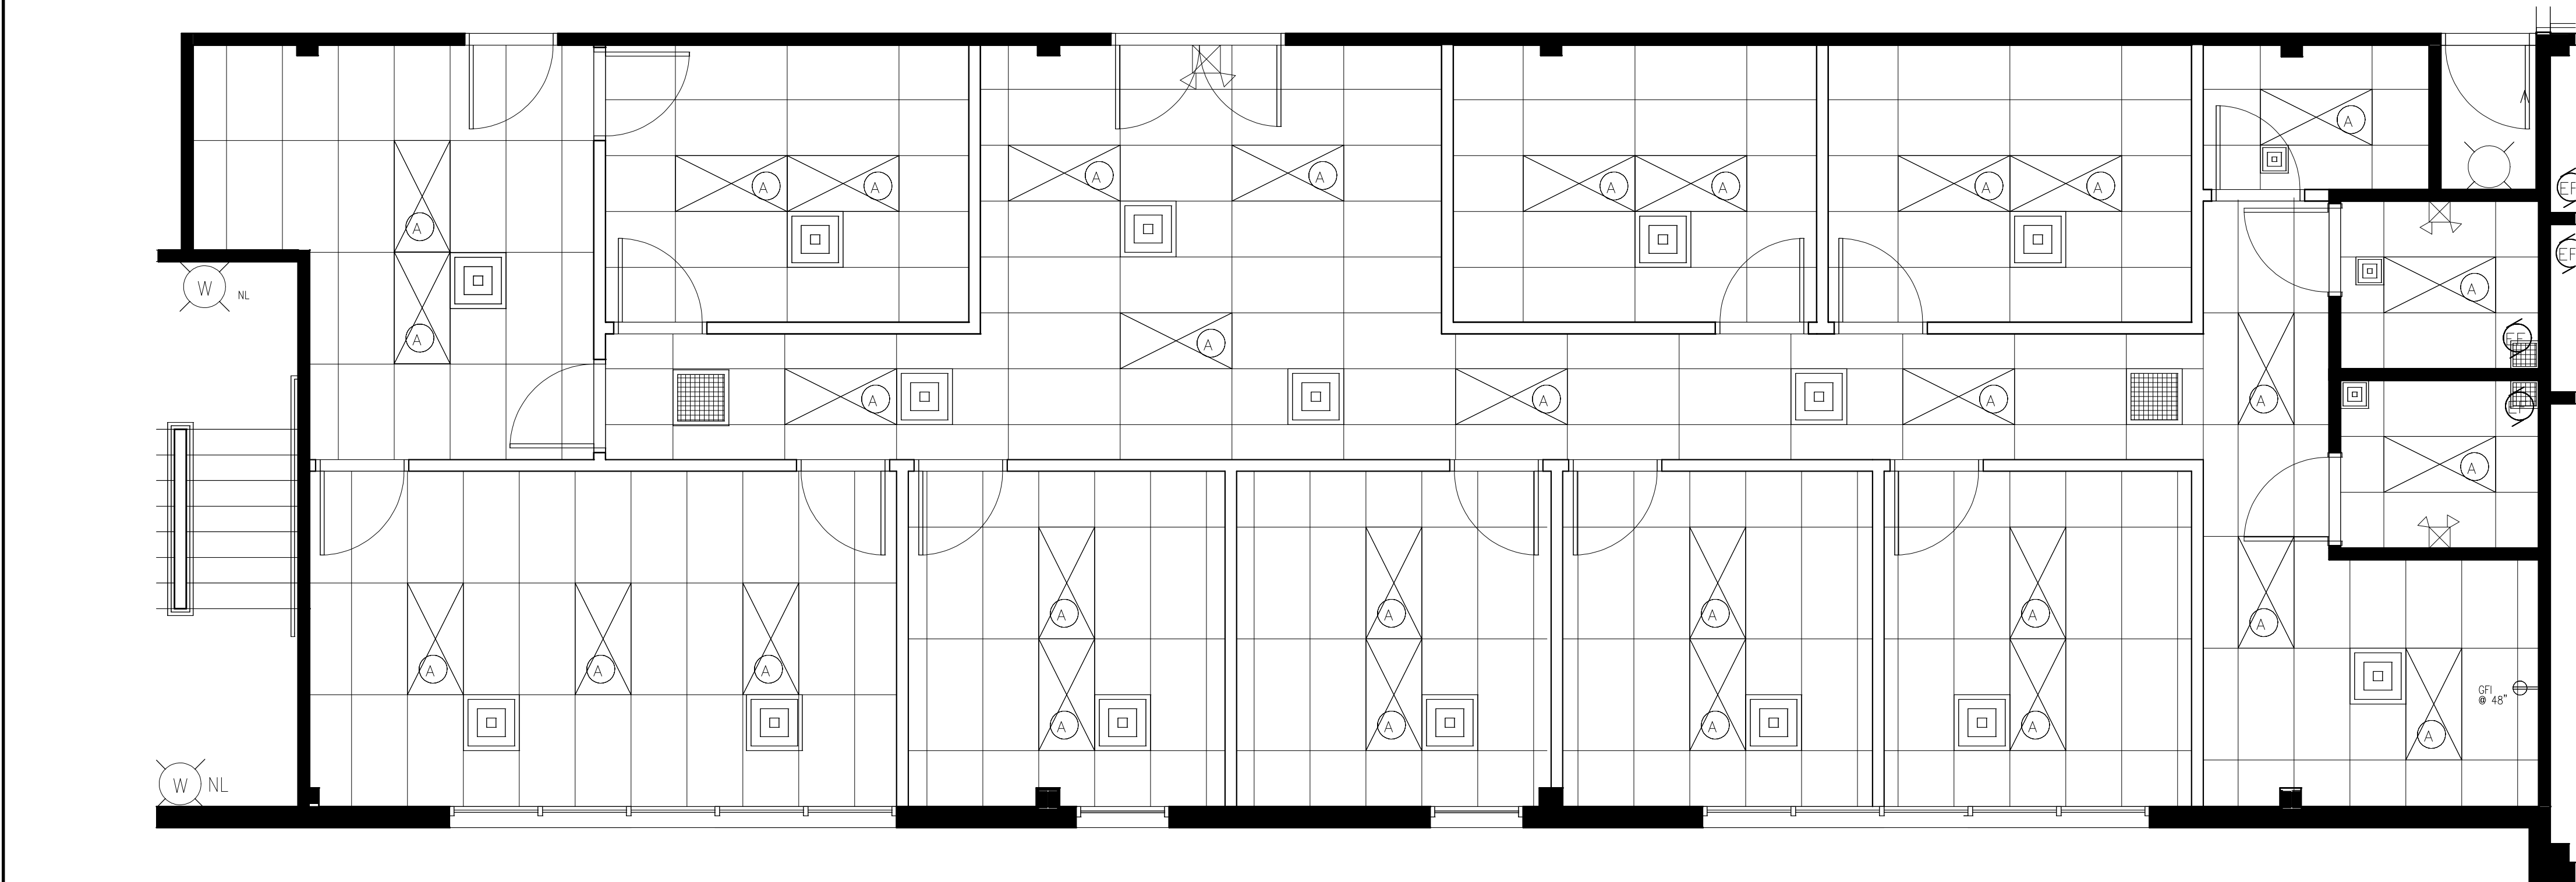

2G UNIT REFLECTED CEILING PLAN

SCALE - 1/4" = 1'-0"

DOOR SCHEDULE																				
ALL DOOR AND WINDOW GLAZING TO BE INSULATED TEMPERED SAFETY GLASS IN ALUMINUM FRAMES				DOOR		FRAME		HARDWARE						REMARKS						
				TYPE	FIRE RATING	MT/L	SIZE	LOCKSET	LATCHSET	PRIVACY LOCKSET	ASTEGAL	1 1/2 PAB BUTTS	CLOSER		THRESHOLD	WEATHERSTRIPPING	TEMPERED SAFETY GLASS	TEMPERED S.C. SIDE LIGHT	BUMPER	INSULATED DOOR
NO.	TO	FROM	SIZE	ALL DOORS TO BE ALWAYS UNLOCKED FROM INSIDE w/ ADA APPROVED LEVER, EASY OPERATING HARDWARE, THRESHOLD HEIGHT < 1/2"														REMARKS		
G1	201	200	(2) - 3' x 7' x 1 3/4"	SCW	D	45M	HM	5 3/4"												EXISTING
G2	2015	200	3' x 7' x 1 3/4"	SCW	D	45M	HM	5 3/4"												
G3	203	202	3' x 7' x 1 3/4"	SCW	D		HM	5 3/4"												
G4	204	202	3' x 7' x 1 3/4"	SCW	D		HM	5 3/4"												
G5	205	202	3' x 7' x 1 3/4"	SCW	D		HM	5 3/4"												
G6	202	206	3' x 7' x 1 3/4"	SCW	D		HM	5 3/4"												
G7	202	207	3' x 7' x 1 3/4"	SCW	D		HM	5 3/4"												EXISTING
G8	209	202	3' x 7' x 1 3/4"	SCW	D		HM	5 3/4"												EXISTING
G9	2010	202	3' x 7' x 1 3/4"	SCW	D		HM	5 3/4"												
G10	2011	202	3' x 7' x 1 3/4"	SCW	D		HM	5 3/4"												
G11	2012	202	3' x 7' x 1 3/4"	SCW	D		HM	5 3/4"												
G12	2013	202	3' x 7' x 1 3/4"	SCW	D		HM	5 3/4"												
G13	2013	2015	3' x 7' x 1 3/4"	SCW	D		HM	5 3/4"												
G14	2015	202	3' x 7' x 1 3/4"	SCW	D		HM	5 3/4"												
G15	2014	202	3' x 7' x 1 3/4"	SCW	D		HM	5 3/4"												
G16	2014	2015	3' x 7' x 1 3/4"	SCW	D		HM	5 3/4"												