



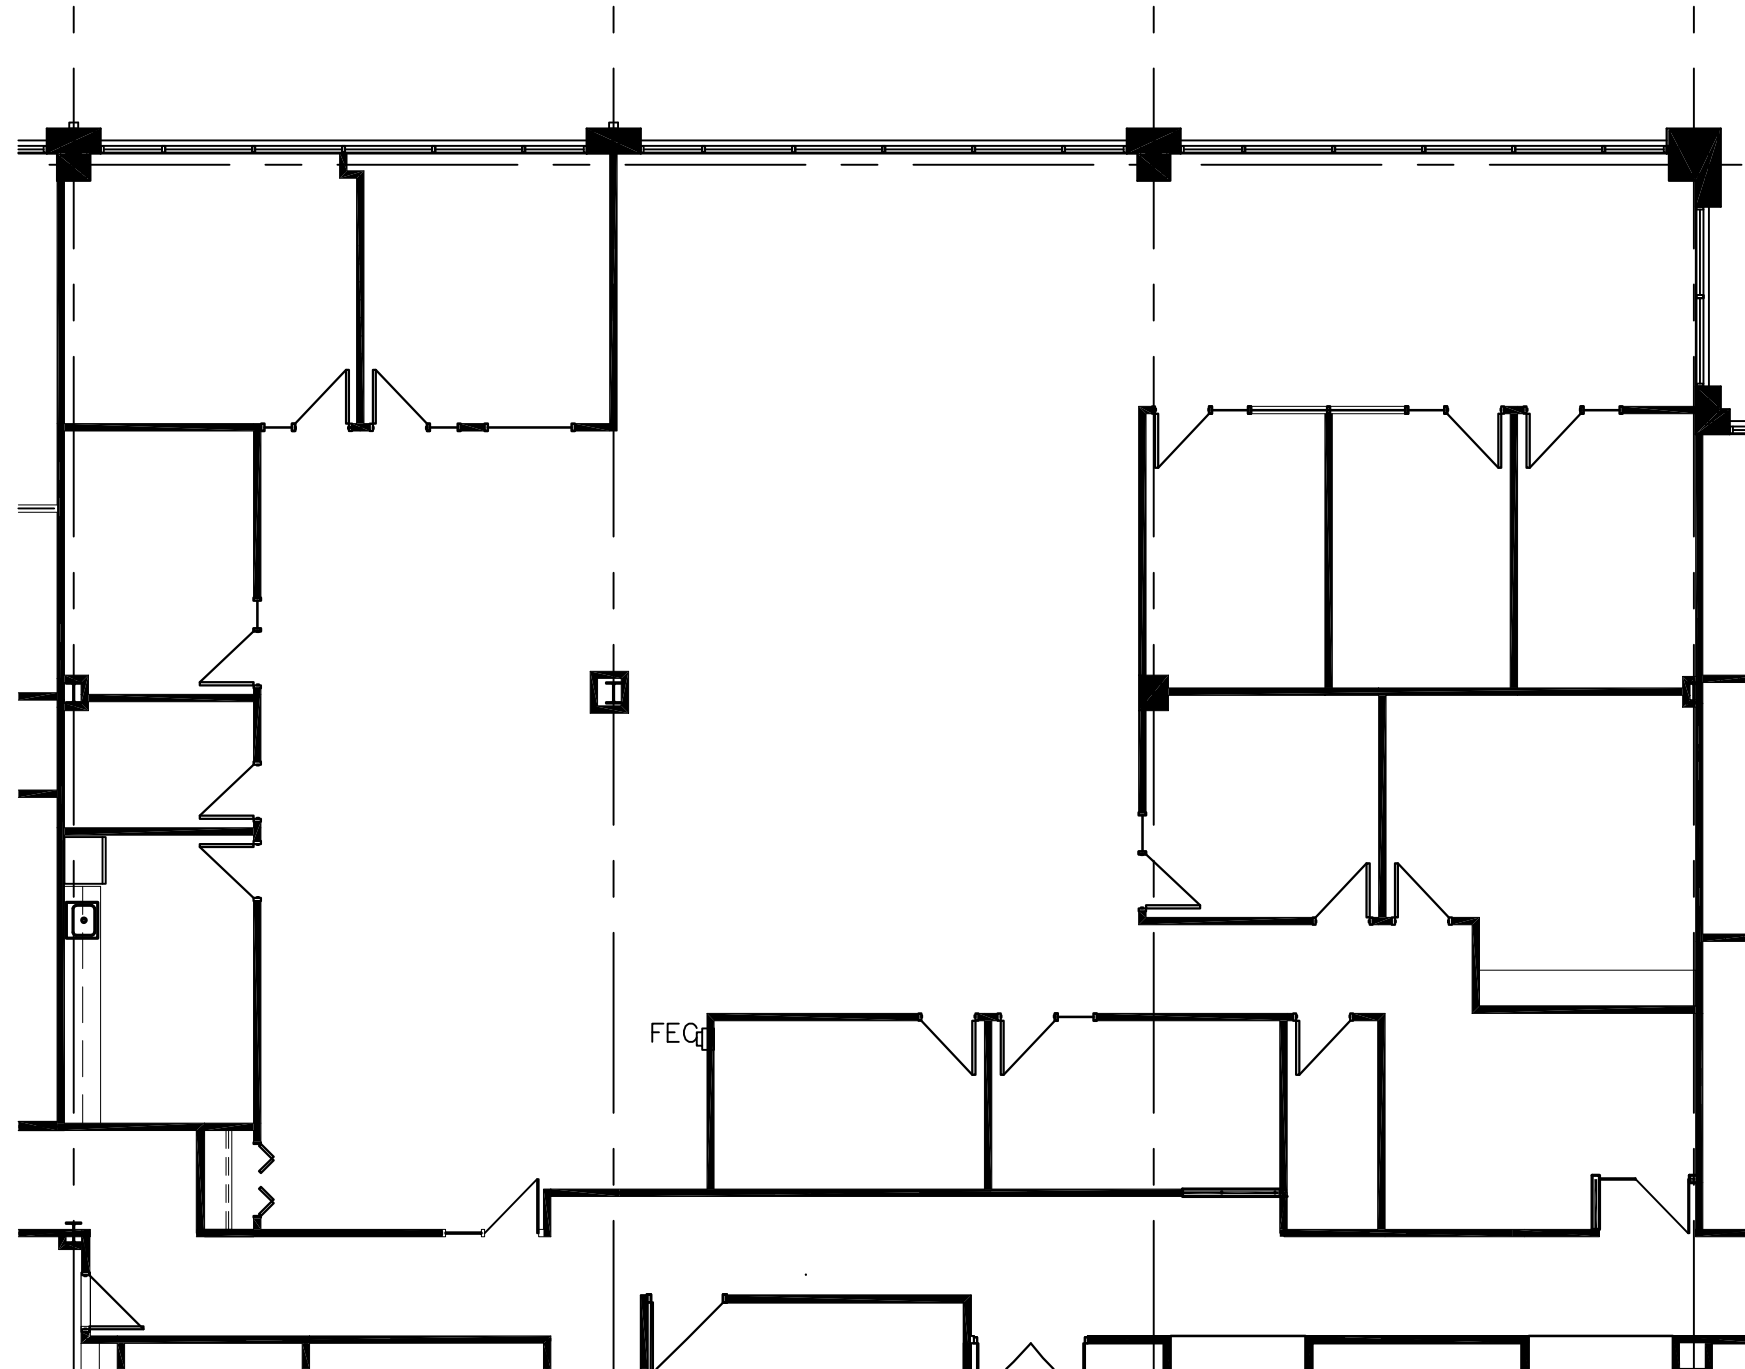


**E-315/325**

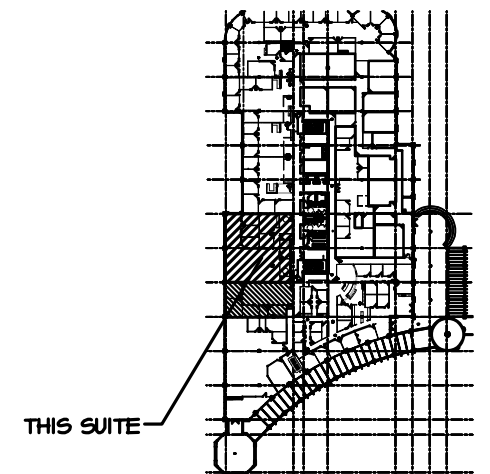

**KEY PLAN**

SCALE: N.T.S.

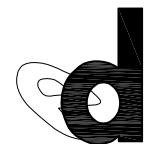

**evolution design**

THIS DRAWING IS AN INSTRUMENT OF SERVICE AND THE PROPERTY OF EVOLUTION DESIGN INC. THIS DRAWING MAY NOT BE REPRODUCED OR REPRODUCTIONS HERE OF USED, WITHOUT THE EXPRESS WRITTEN CONSENT FROM EVOLUTION DESIGN INC.

interior architecture  
51 w. 3rd street  
suite 115  
tempe, az 85281  
telephone 480-921-0880  
facsimile 480-921-1881

**SUITE 315/325**  
**WESTGATE - WEST OFFICE BLDG.**  
6751 N. SUNSET BLVD.  
GLENDALE, ARIZONA

**SCALE 3/32" = 1'-0"**

**02.18.26**

**3RD FLOOR PLAN**

**FLOOR-3 FP-1**