

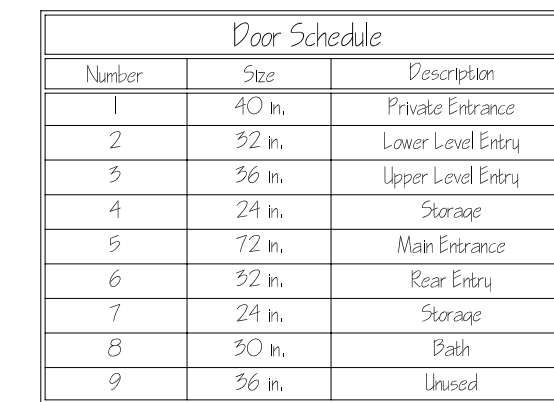


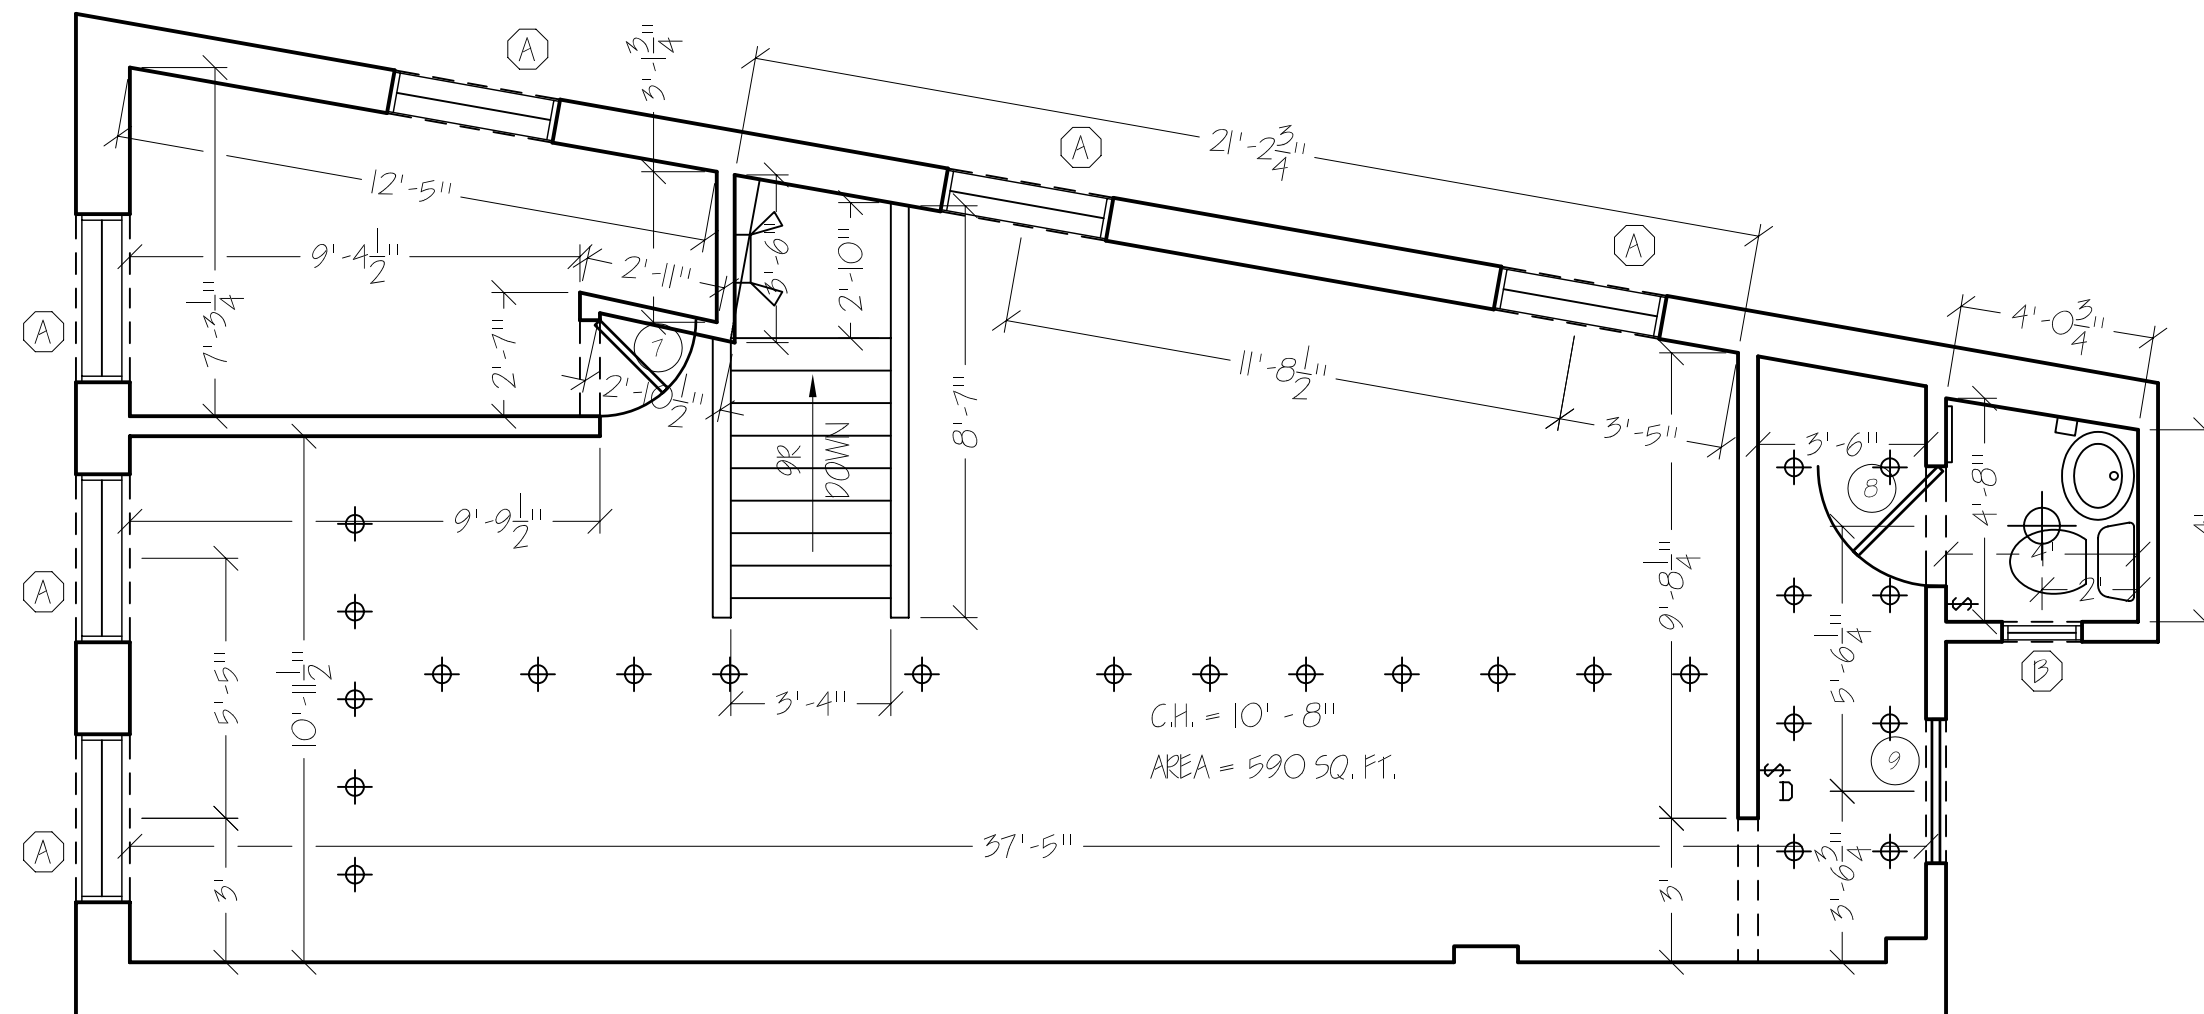

1 Floor Plan - Upper Level

Scale: 1/4" = 1' - 0"

DRAWN BY: VJCH3

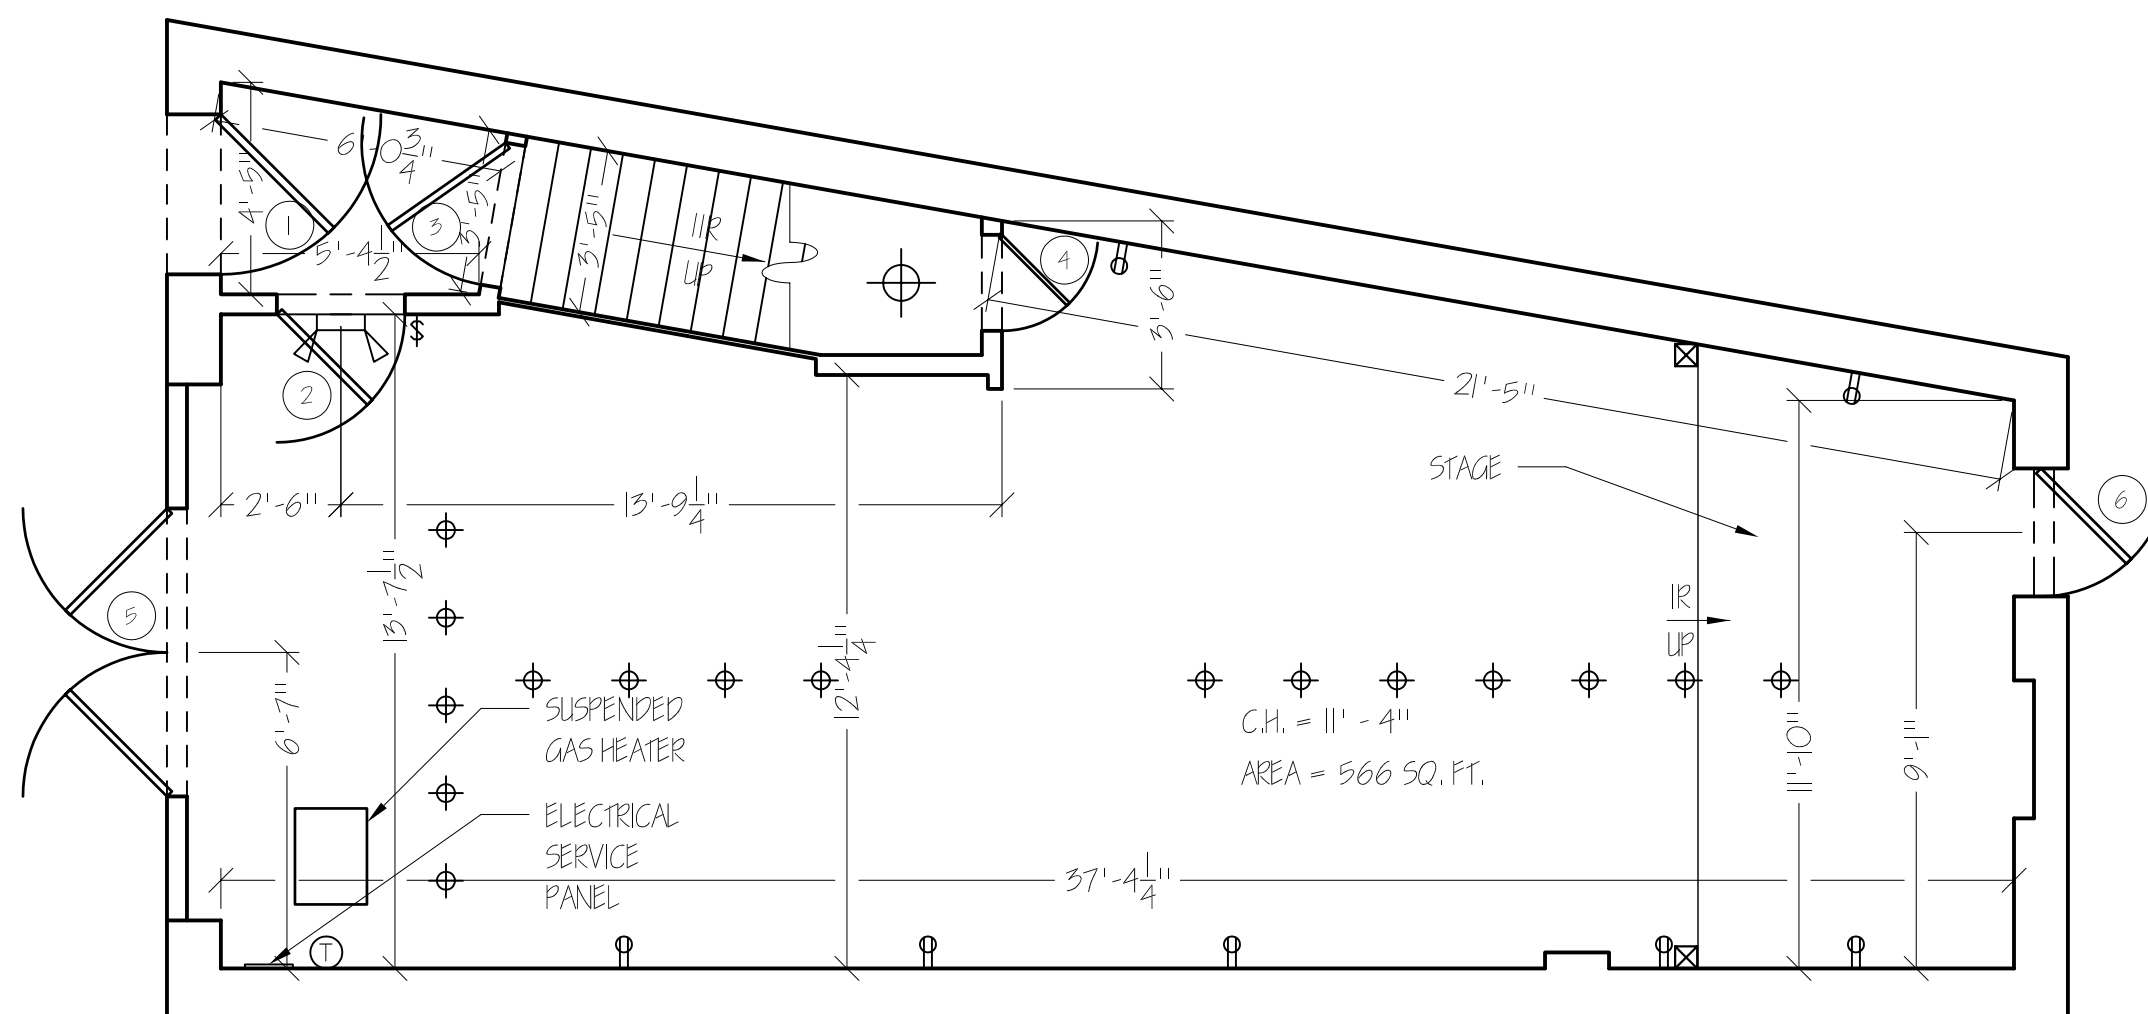

2 Floor Plan - Main Level

Scale: 1/4" = 1' - 0"

SHEET