


UNIT # 320

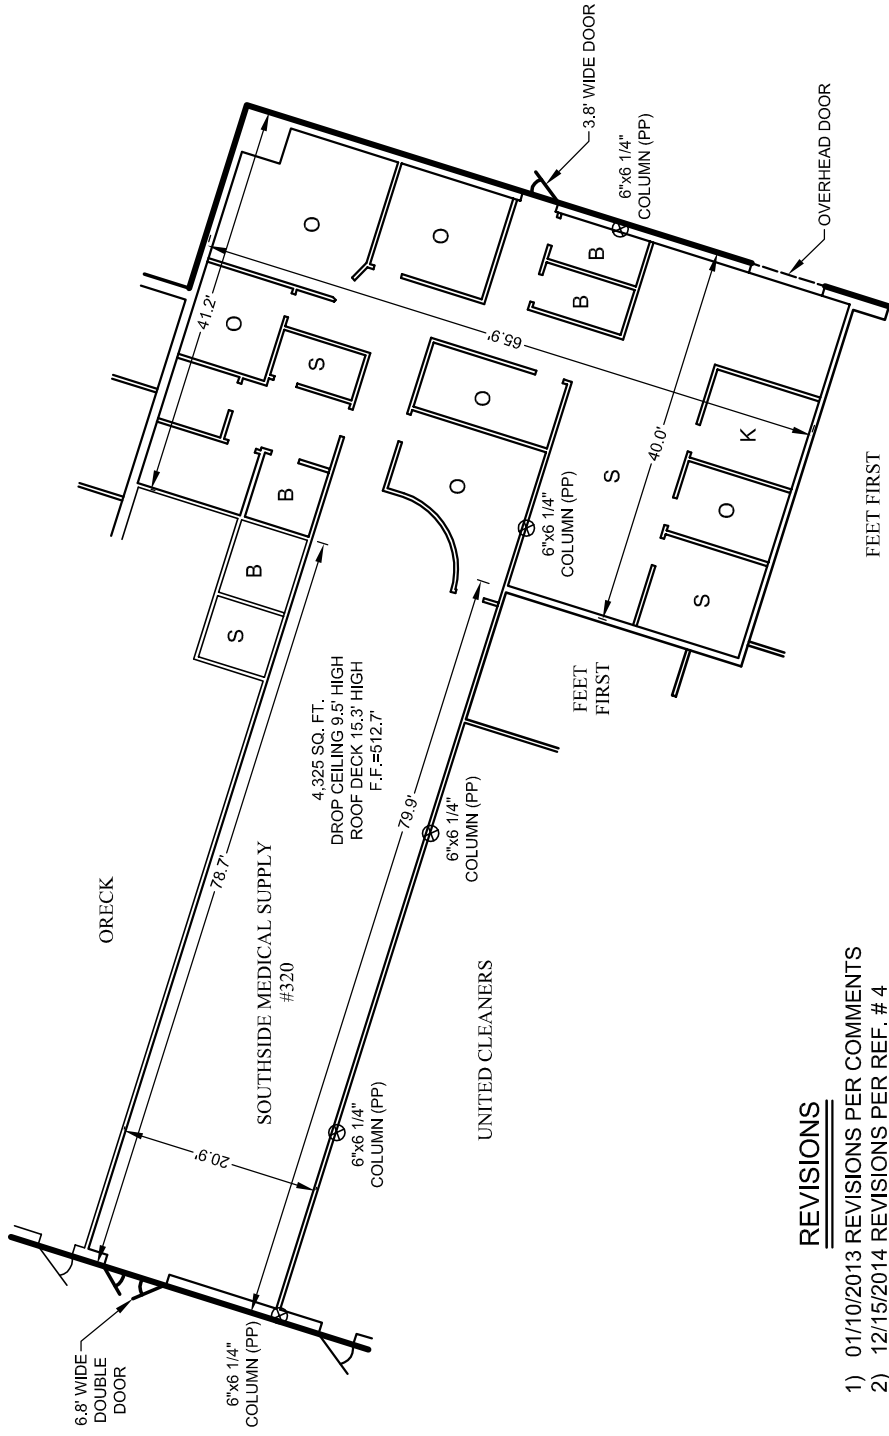

- 1) 01/10/2013 REVISIONS PER COMMENTS
- 2) 12/15/2014 REVISIONS PER REF. # 4
- 3) 1/23/2015 REVISIONS PER FIELD UPDATES

1) A MAP ENTITLED "BRIGHTON PLAZA - 1900 SOUTH CLINTON AVENUE, INTERIOR PLAZA PLAN" BY COSTICH ENGINEERING, DATED 12/05/2013.

3) MAPS ENTITLED " ROOF FRAMING PLAN - LOEHMANN'S PLAZA"
MAPS # A-16 THROUGH A-20, PREPARED BY MARTIN ROSE
ASSOCIATES DATED 01/11/1984.

4) MAP ENTITLED "1ST FLOOR PLAN AND 1ST FLOOR RCP - SOUTHSIDE +WELLNESS-FIT OUT" BY SMITH + ASSOCIATES ARCHITECTS, DATED 06/10/2014.

O = OFFICE
B = BATHROOM
S = STORAGE
C = CLOSET
U = UTILITY ROOM
K = KITCHEN
⊗ = COLUMN
(PP) = PER PLAN

OVERALL DIMENSIONS ARE BASED UPON MEASUREMENTS FROM CENTERS OF COMMON WALLS BETWEEN LEASE AREAS. EXTERIOR PLAZA WALL, FACES AND EXTERIOR FACES OF LEASE AREAS AT NON LEASE AREA COMMON WALLS. INTERIOR WALLS IN LEASE AREA'S ARE SHOWN AS VISUAL REPRESENTATION AND ARE NOT TO SCALE.

COPYRIGHT © 2015 COSTICH ENGINEERING, P. C.	"Unauthorized alteration or addition to a survey map bearing a licensed land surveyor's seal is a violation of section 7209, subdivision 2, of the New York State Education Law."	"Only copies from the original of this survey marked with an original of the land surveyor's embossed seal shall be considered to be a valid true copy."	DWG FILE: H:\job\5290\Survey\5290 Brighton Plaza Overall Bldg - update 12-2014.dwg PLOTTED: Dec 15, 2014 - 1:14PM
--	---	--	---



**COSTICH
ENGINEERING**

217 LAKE AVENUE
ROCHESTER, NEW YORK
14608
(585) 456-3020

- CIVIL ENGINEERING
- LAND PLANNING
- SURVEYING

SKETCH PLAN - SOUTHSIDE MEDICAL SUPPLY			
N/F RETAIL SPACE:		UNIT NUMBER:	
SOUTHSIDE MEDICAL SUPPLY		320	
TOWN:	COUNTY:	STATE:	
BRIGHTON	MONROE	NEW YORK	
SCALE:	DATE:	DWG. NUMBER	
1"=20'	01/23/2015	5290-320	