


Key

■ = Exit Signs

⊗ = Fire Extinguishers

Construction Type 3b

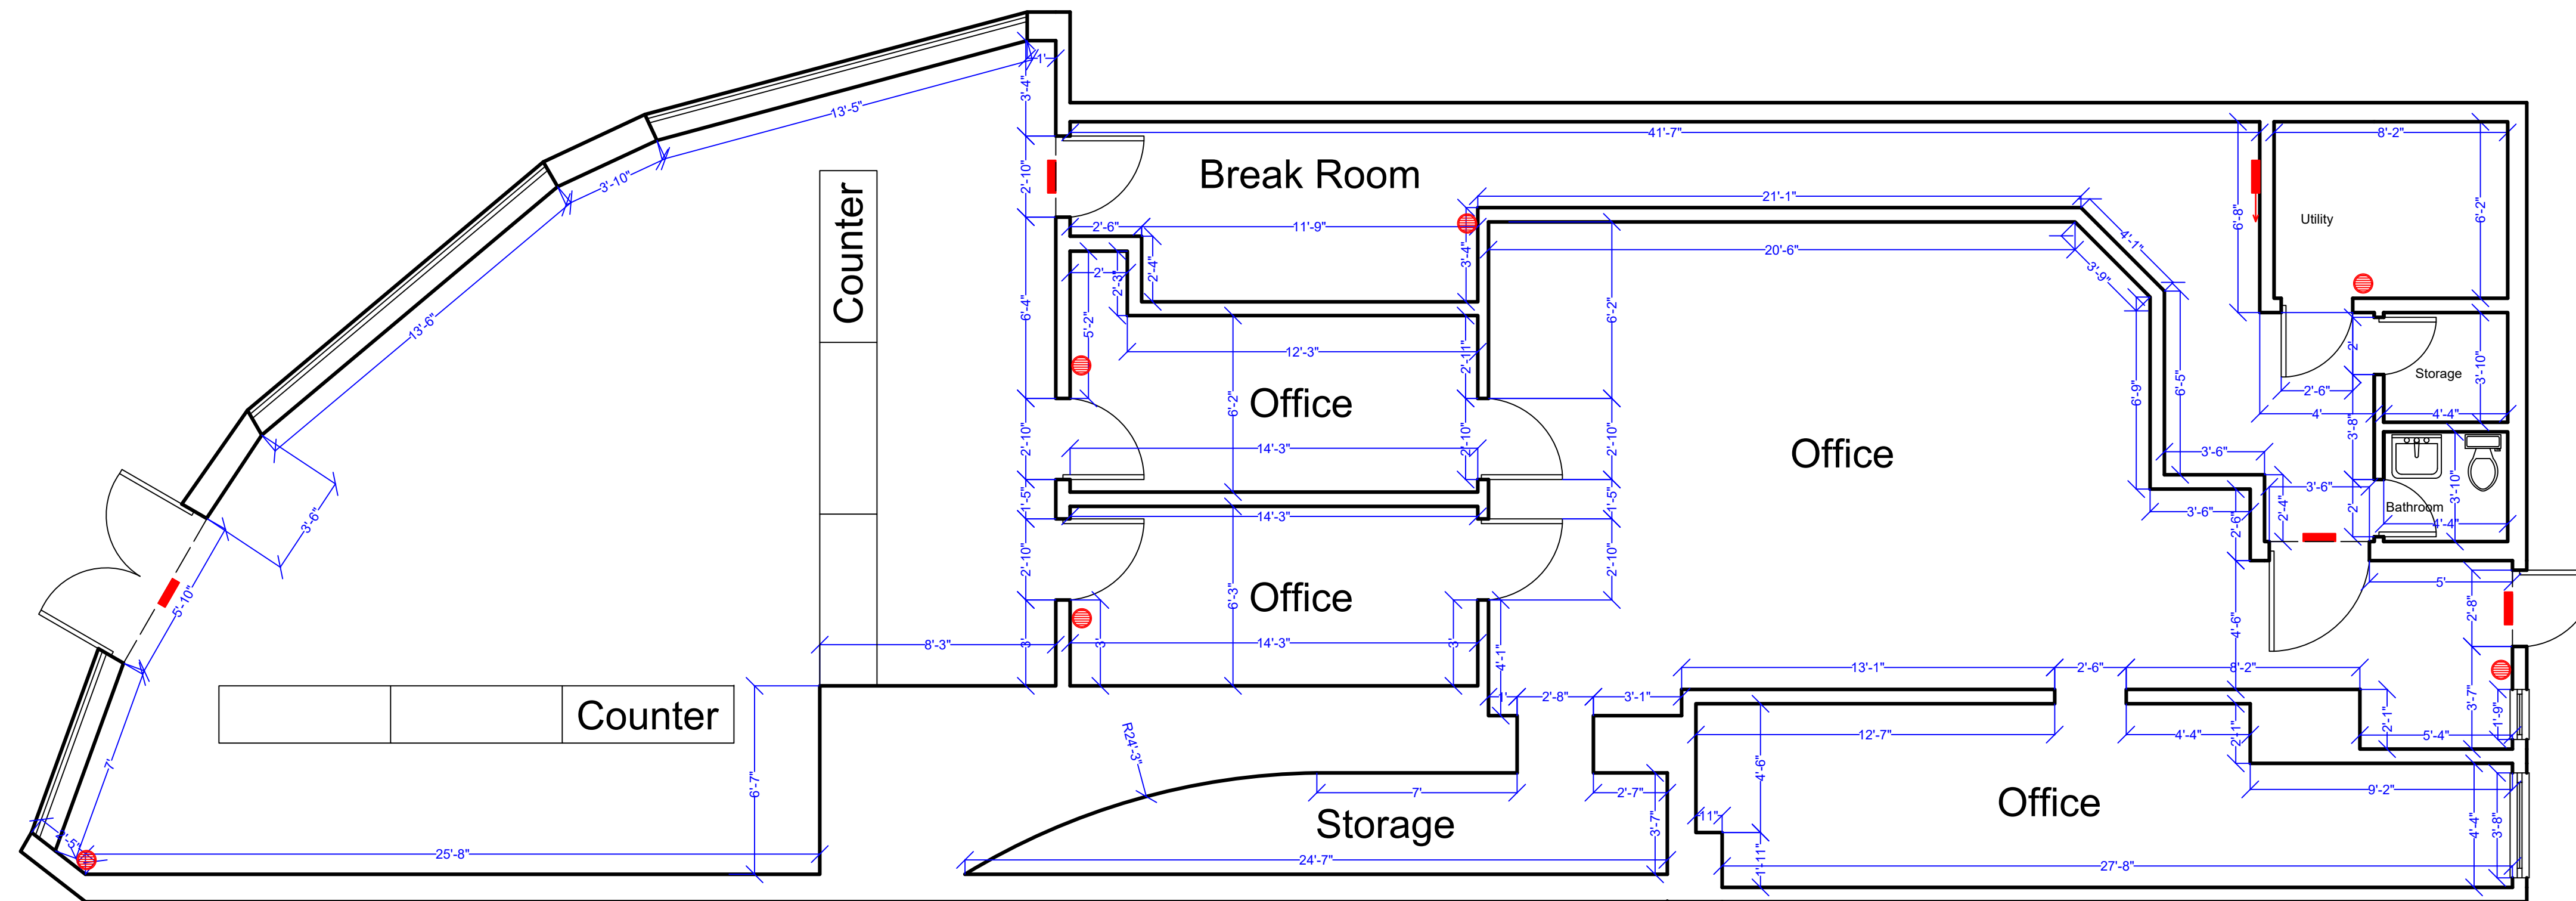

Revisions

Express Drafting

Project Address

5000 City Ave

Drawing Title

Floor Plan

Date: 8/11/2023

Scale: 1/4" = 1'0"

1 Floor Plan, One Story Building.
 Scale - 1/4" = 1'0"
 Dimension to be verified in field.

FP1