


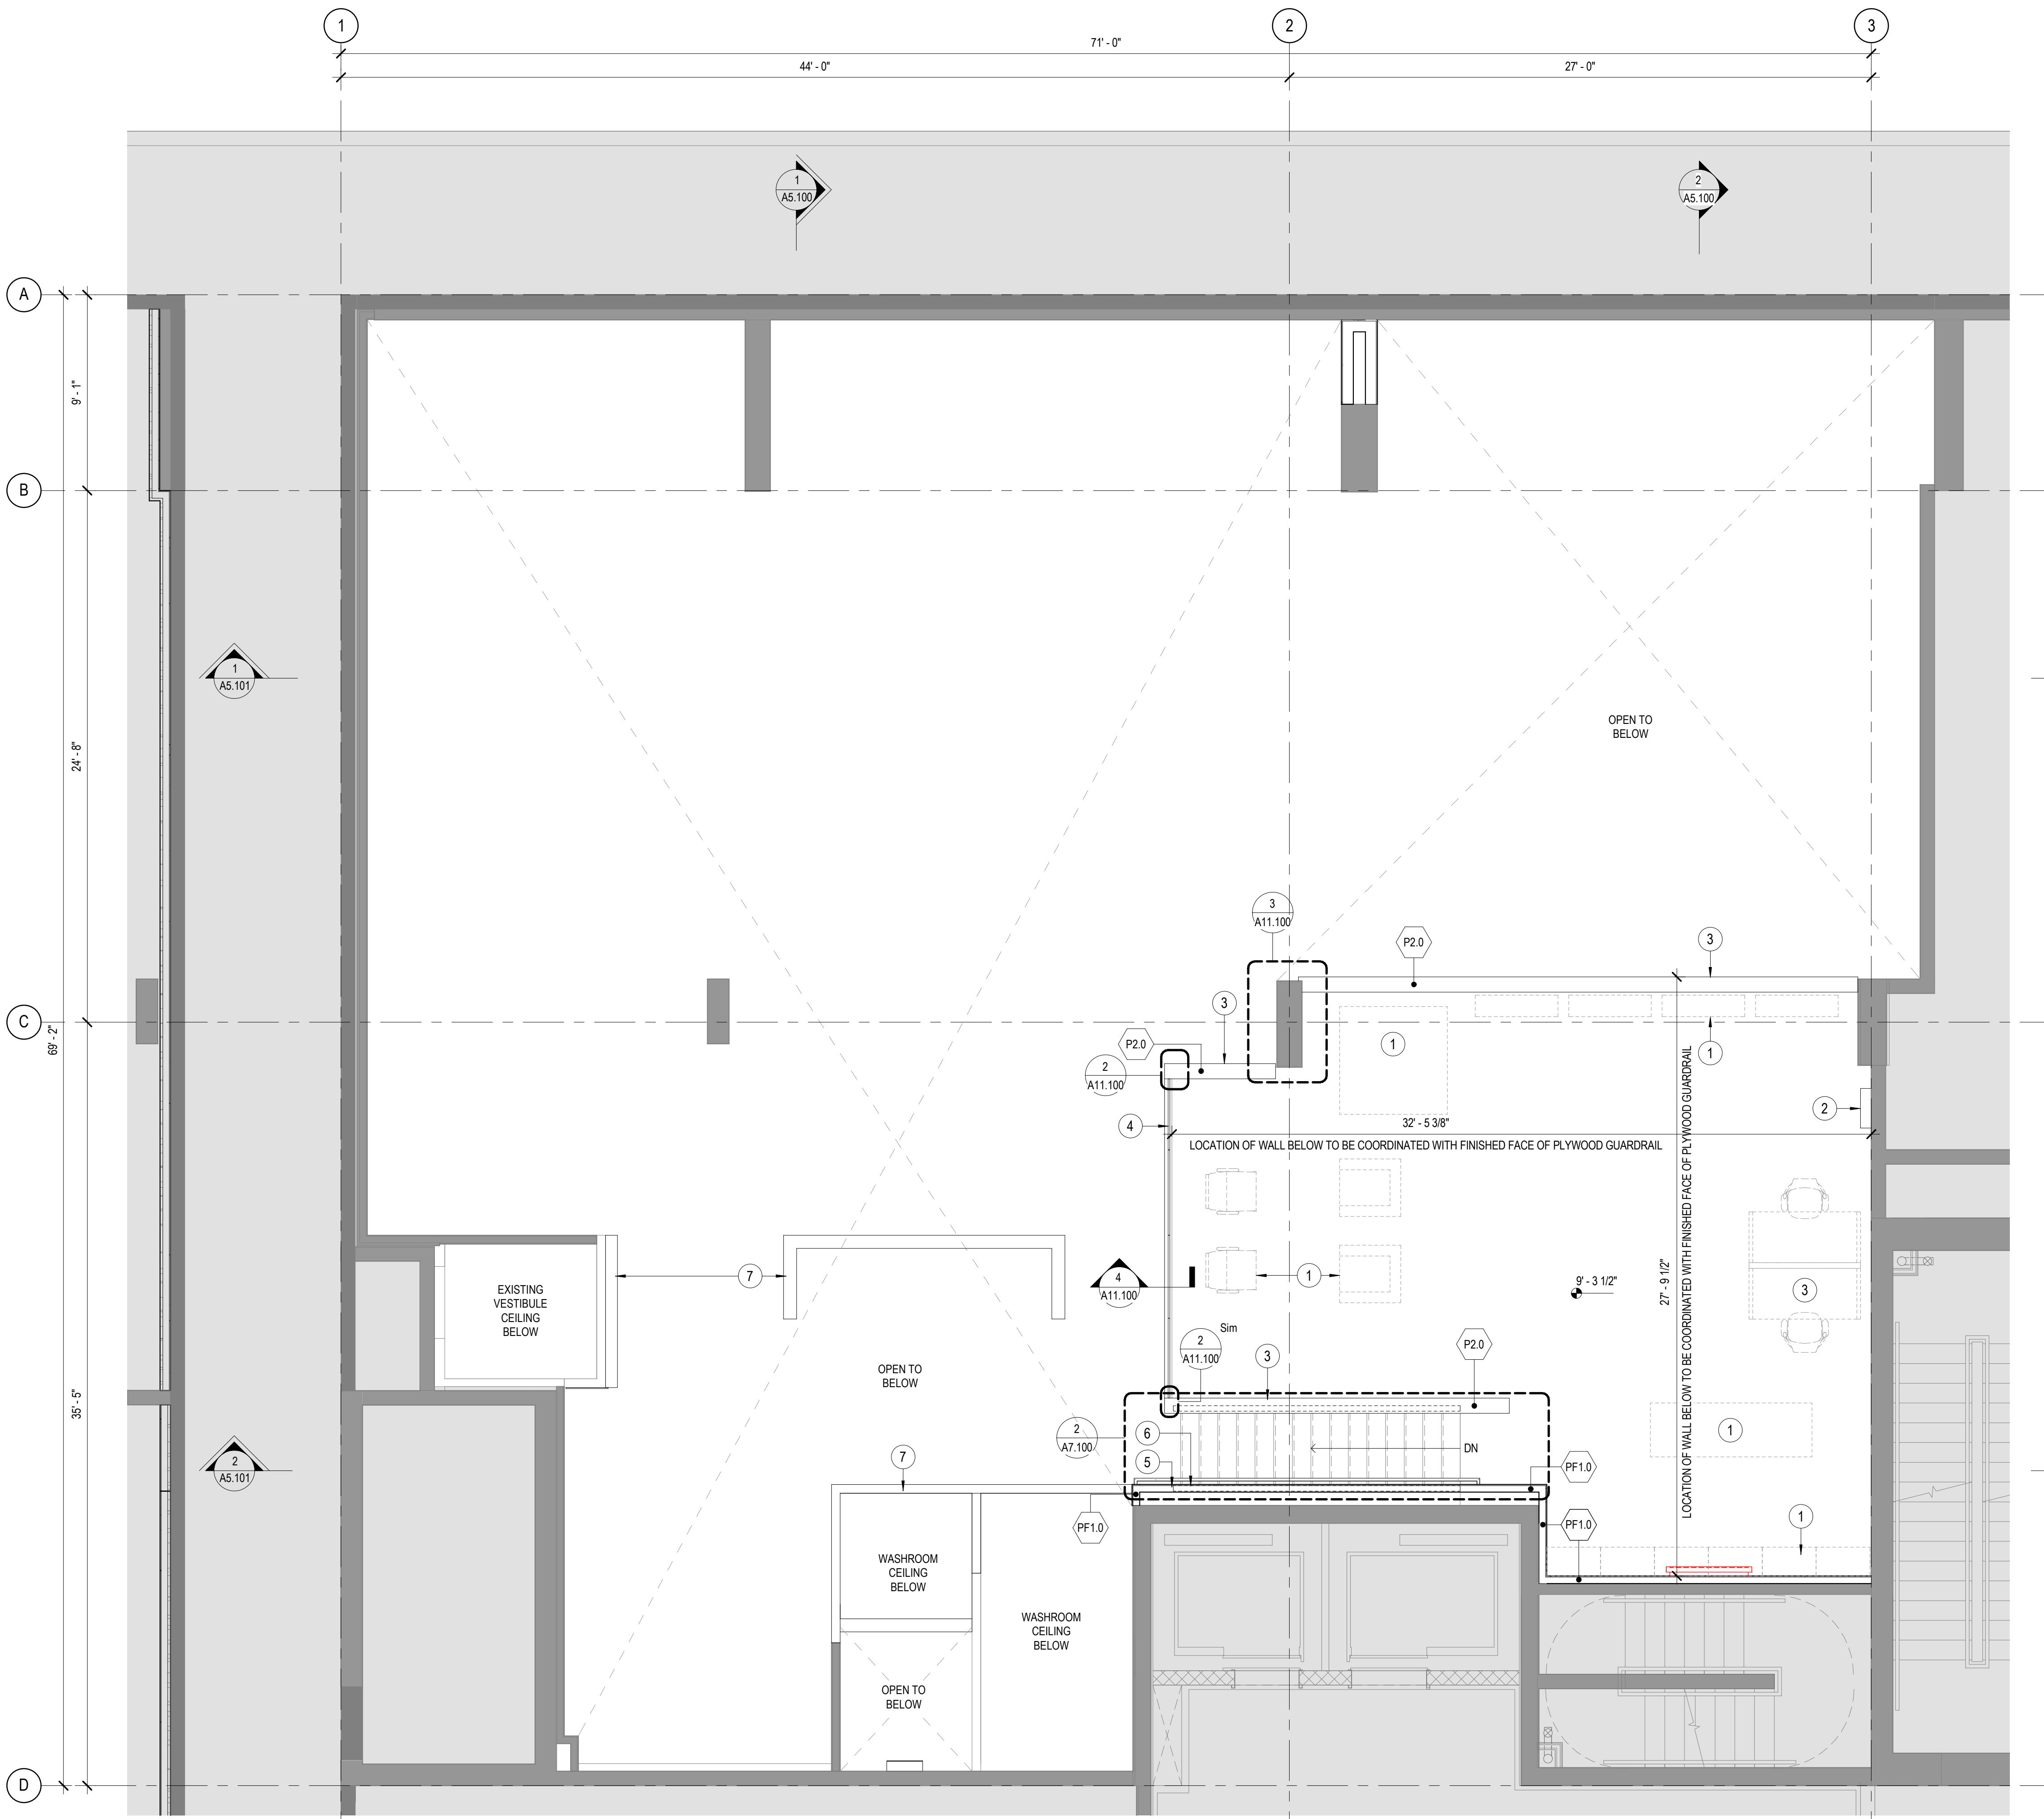

1 | LEVEL 01 MEZZANINE - FLOOR PLAN
A2.101 | SCALE: 1/4" = 1'-0"

PLAN LEGEND

- SHADED HATCHING DENOTES EXISTING AREAS, OUT OF SCOPE.
- SHADED LINE DENOTES EXISTING
- SOLID LINE DENOTES NEW CONSTRUCTION
- DASHED LINE DENOTES EQUIPMENT, OWNER SUPPLIED CONTRACTOR INSTALLED.
- SHADED DASHED LINE DENOTES FURNITURE OR SYSTEMS FURNITURE NOT IN CONTRACT.

PLAN KEYNOTES

- FURNITURE OSCI, TYPICAL.
- EXISTING FIRE DAMPER ACCESS HATCH.
- NEW GUARDRAIL, GUARDRAIL TO MEET VBBL REQUIREMENTS AS PER SECTION 3.3.1.18.
- NEW GLASS GUARDRAIL, GUARDRAIL TO MEET VBBL REQUIREMENTS AS PER SECTION 3.3.1.18.
- NEW HANDRAIL, HANDRAIL TO MEET VBBL REQUIREMENTS AS PER SECTION 3.4.6.5.
- NEW FULL HEIGHT WALL.
- OUTLINE OF WALLS BELOW.

KRA



KIRSTEN REITE
ARCHITECTURE

368 POWELL STREET
VANCOUVER BC, V6A 1G4
WWW.KRARCHITECTURE.CA

CONSULTANTS:

COPYRIGHT RESERVED. THIS DRAWING AND DESIGN SHALL NOT BE USED, REPRODUCED, OR REVISED WITHOUT WRITTEN PERMISSION FROM THE ARCHITECT. THE CONTRACTOR SHALL CHECK AND VERIFY ALL DIMENSIONS AND REPORT ALL ERRORS AND OMISSIONS TO THE ARCHITECT PRIOR TO COMMENCING THE WORK. THE DRAWINGS ARE NOT TO BE SCALED.

KEY PLAN

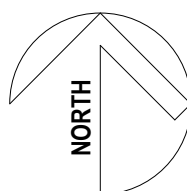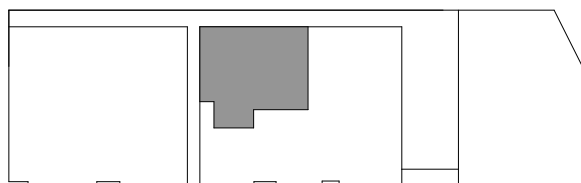

Issued For:

NO	DESCRIPTION	DATE
1	ISSUED FOR LANDLORD REVIEW	13 AUG 2019
2	ISSUED FOR BUILDING PERMIT	29 AUG 2019
3	ISSUED FOR BUILDING PERMIT	15 OCT 2019
4	IFC FOR REVIEW	17 OCT 2019
5	ISSUED FOR CONSTRUCTION	12 NOV 2019

Project Title

KIRSTEN REITE ARCHITECTURE

STRATHCONA OFFICE SPACE

939 E HASTINGS STREET,
VANCOUVER BC

Drawing Title

LEVEL 01 MEZZANINE - PARTIAL FLOOR PLAN

Sheet Information

Date:	NOV 12 2019
Project Number:	PN: 2019-017
Drawn:	KRA
Checked:	KRA
Approved:	KRA

Stamp

Drawing No.

A2.101