


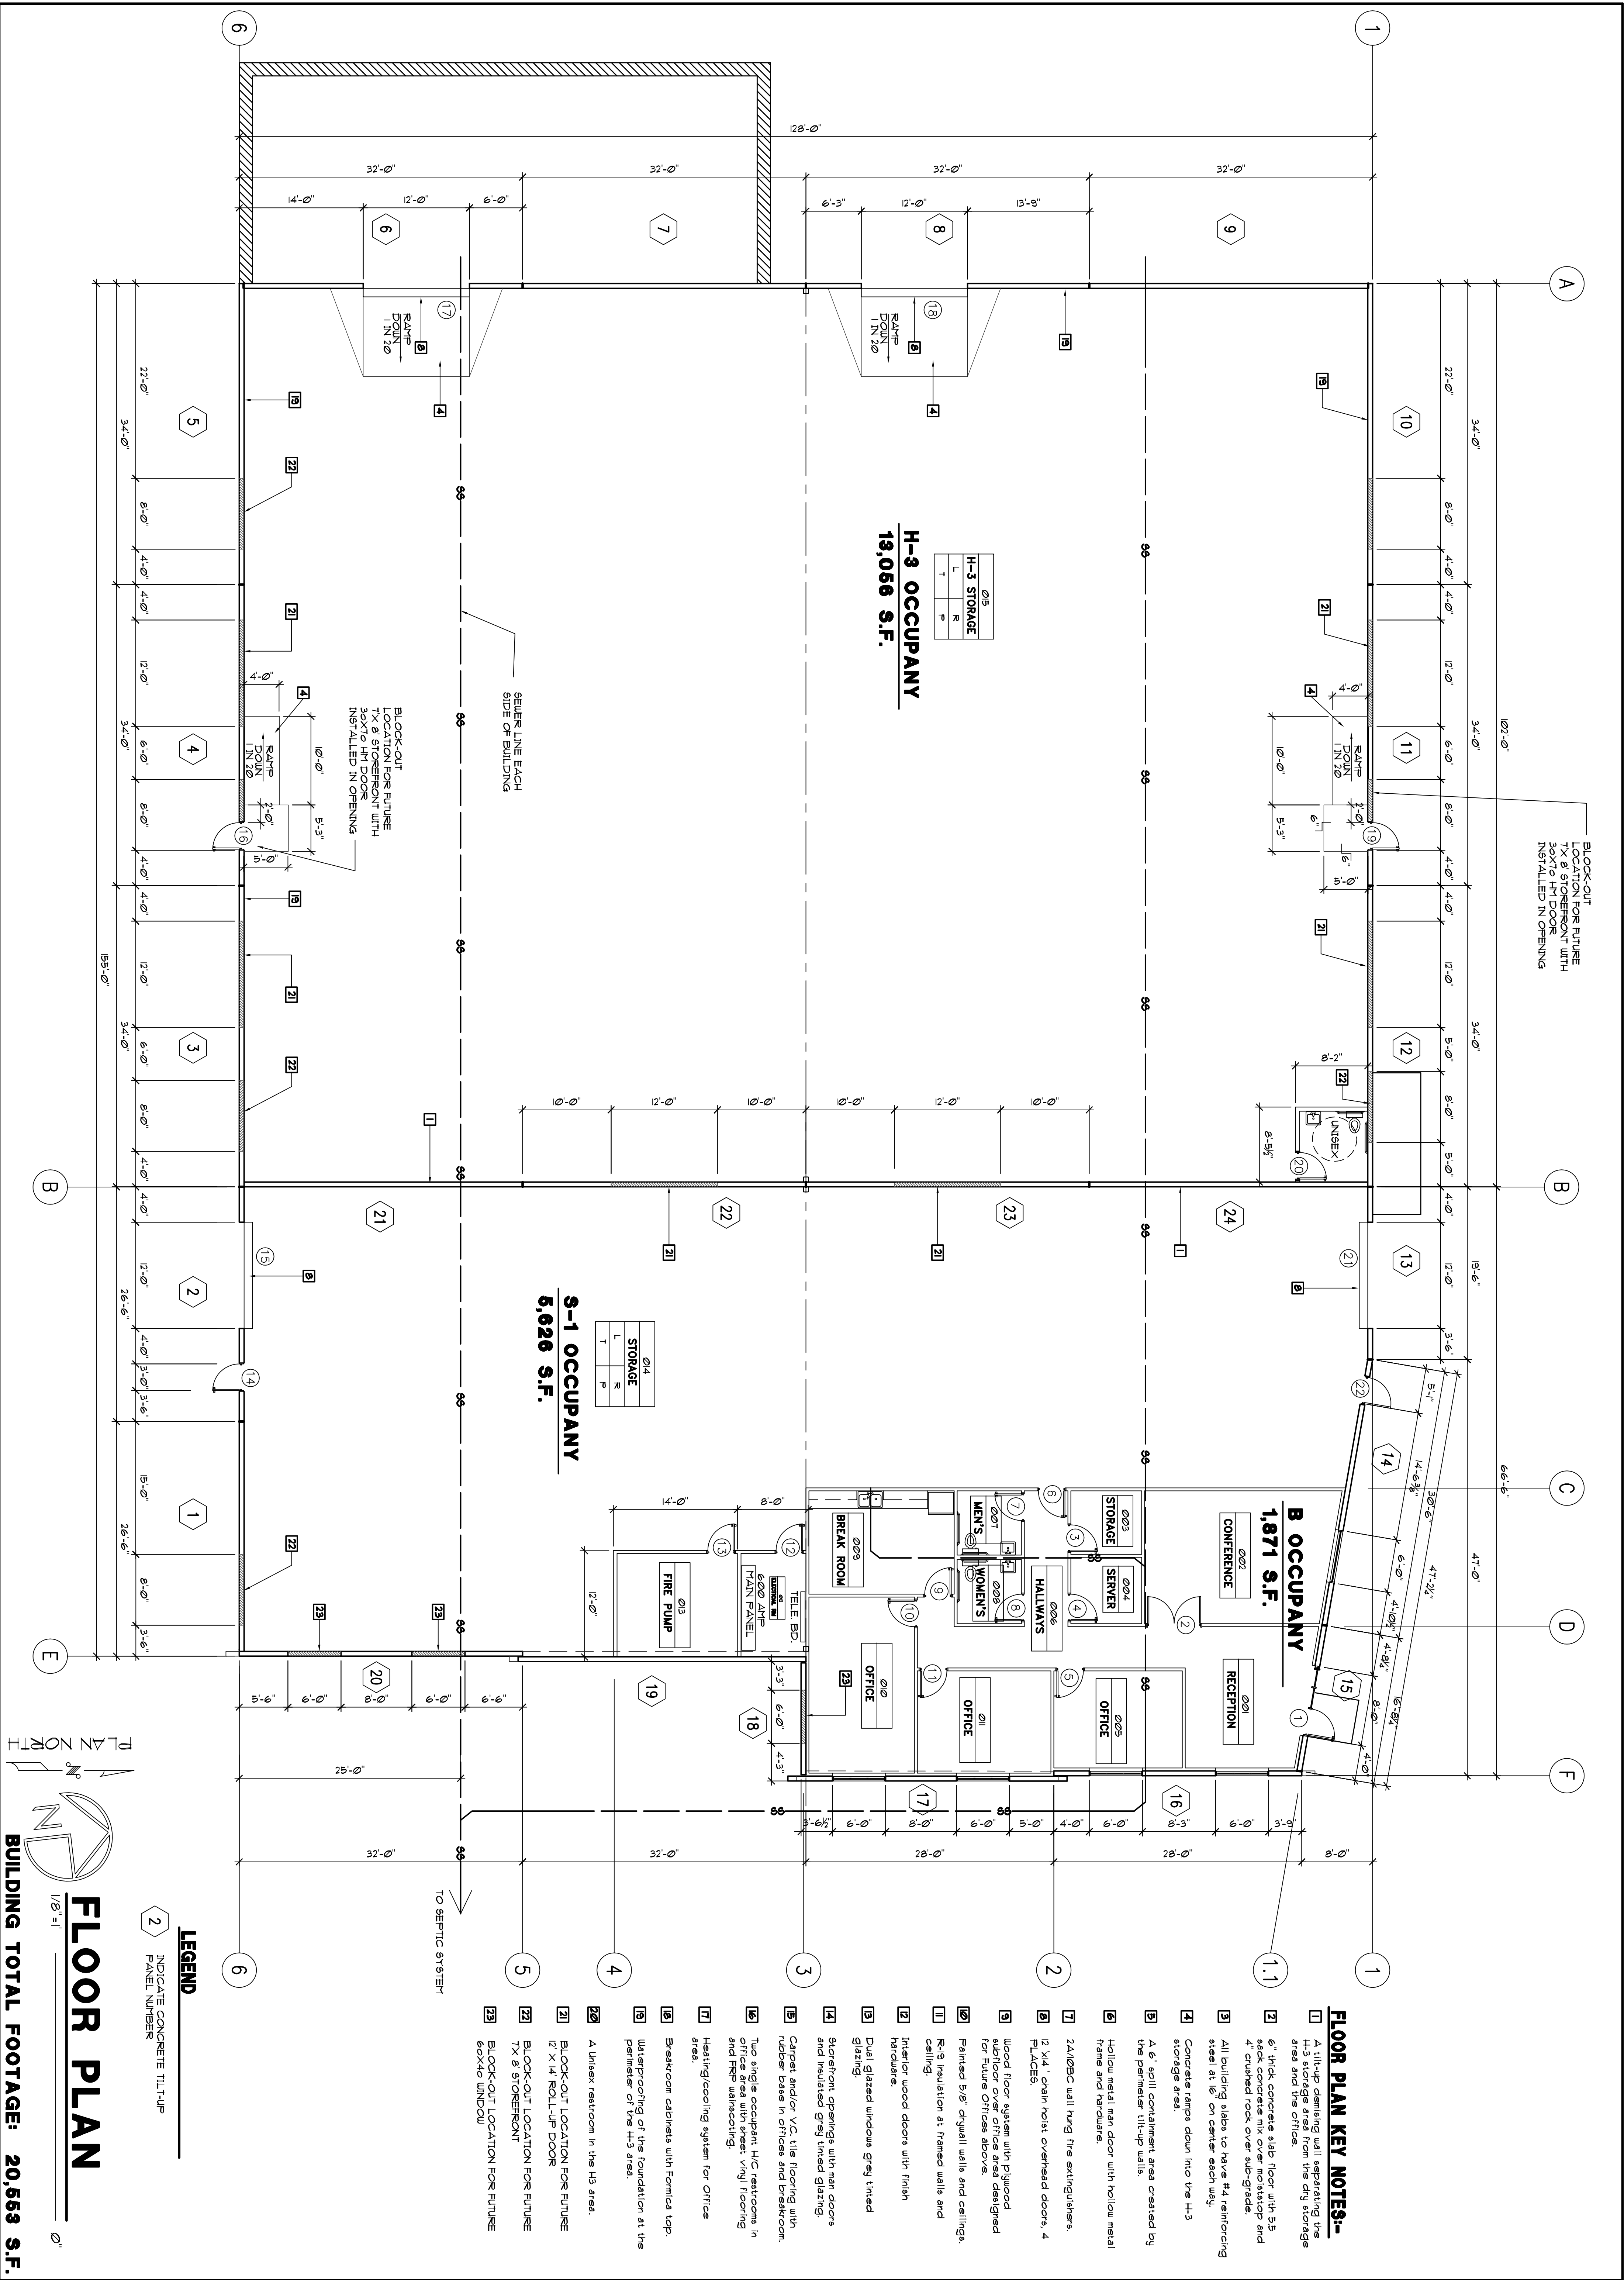

SHEET A2.0	JOB: D9055 SCALE: 1/8" = 1'-0"	DRAWN: JOHN	PROJECT PROPOSED BUILDING FOR: ALADIN PROPERTIES 1160 COMMERCIAL PARKWAY CASTROVILLE, CALIFORNIA 95012 A.P. #133-49-043-000	SHEET TITLE FLOOR PLAN		AUSONIO INCORPORATED 11420A COMMERCIAL PARKWAY CASTROVILLE, CA. 95012 OFFICE: (831) 633-3371 STATE LICENSE NUMBER: 682308 FAX: (831) 633-3389 E-MAIL: JOHN@AUSONIO.COM	THE USE OF THESE PLANS AND SPECIFICATIONS IS RESTRICTED TO THE ORIGINAL PREPARED AND PUBLISHED HEREON. NO REUSE, REPRODUCTION OR PUBLICATION OF SUCH USE, REUSE, REPRODUCTION OR PUBLICATION, WHOLE OR IN PART IS PROHIBITED. THE ENGINEER AND ARCHITECT ASSUME NO LIABILITY FOR ANY ERRORS OR OMISSIONS IN THESE PLANS AND SPECIFICATIONS. RETAINING THE RIGHTS OF THE ENGINEER AND ARCHITECT CONSTITUTES PRIMA FACIE EVIDENCE OF THE ADOPTION OF THESE RESTRICTIONS.	REVISION DATE	RE-USED DATE	KEY
			DATE: 01/01/2009	DATE: 01/01/2009	KEY					