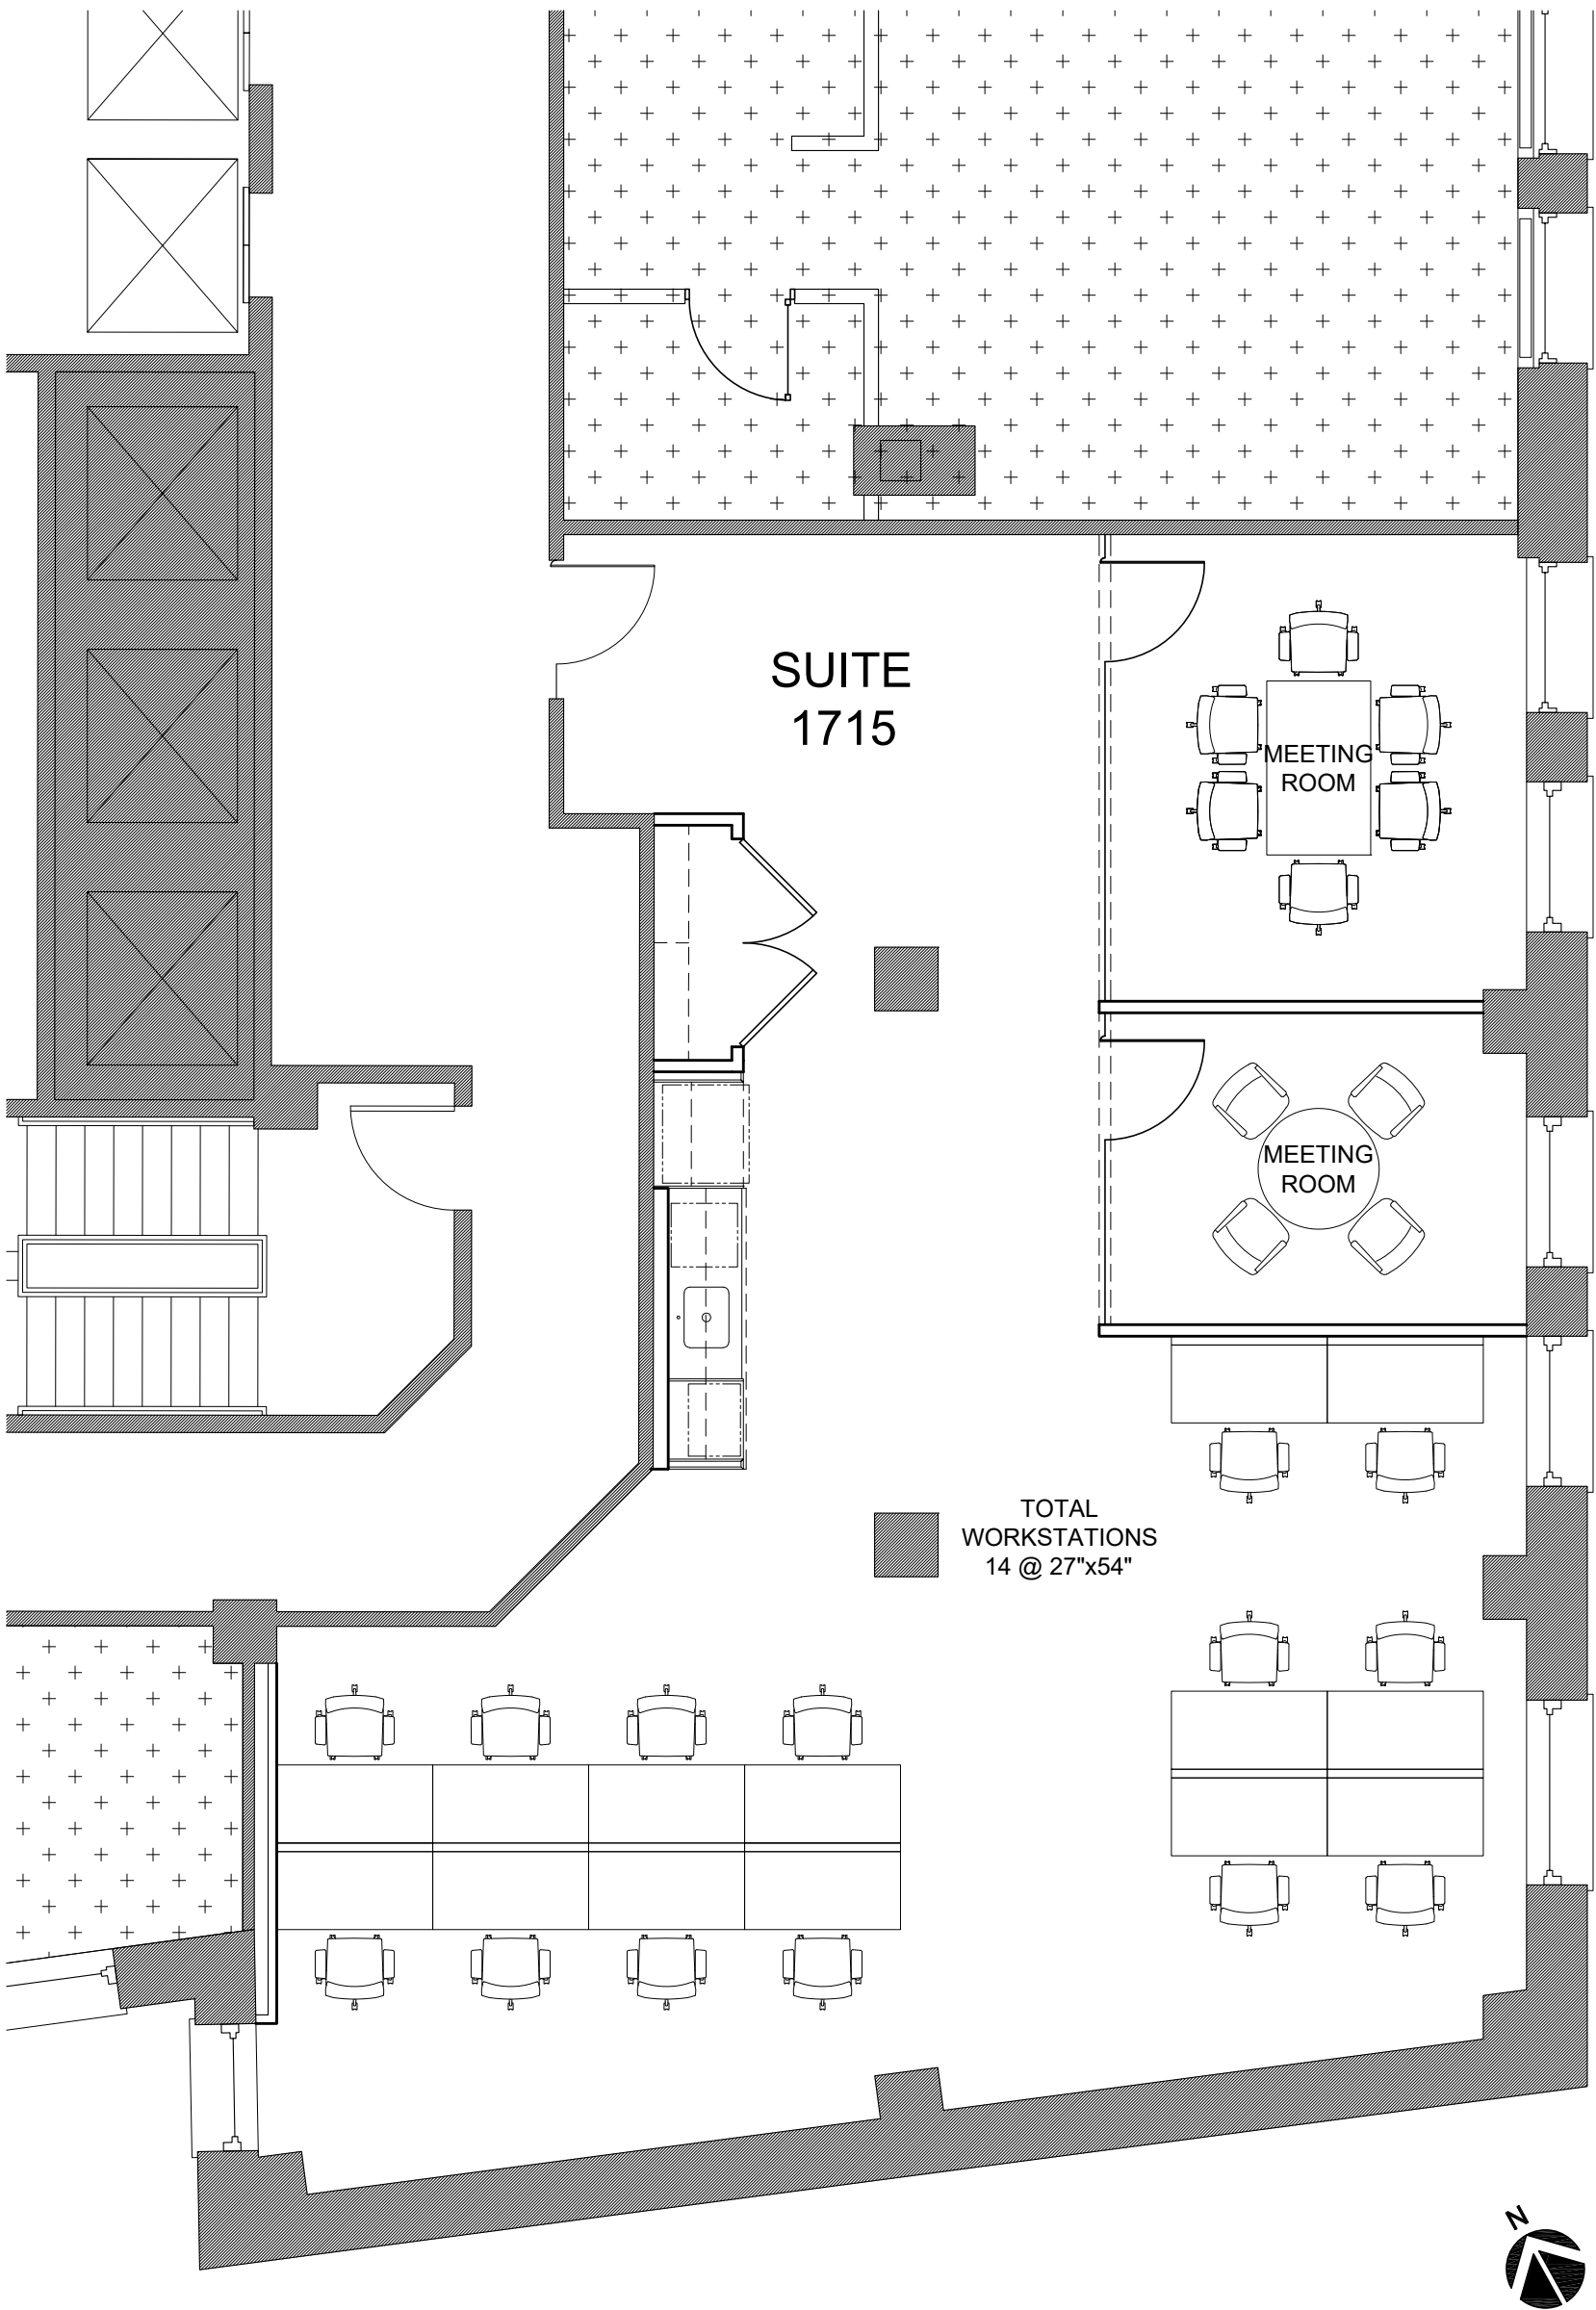


247 WEST 37TH STREET
NEW YORK, NY 10018
TEL. (212) 221-1986 FAX. (212) 221-3218

PROJECT: PRE-BUILT OFFICE 299 BROADWAY- UNIT 1715		A01
TITLE: FLOOR PLAN	PROJ. No.: 02820	
SCALE: 3/16"=1'-0"	DATE: 7/10/26	