



Q : JAL RAILING ELEVATION

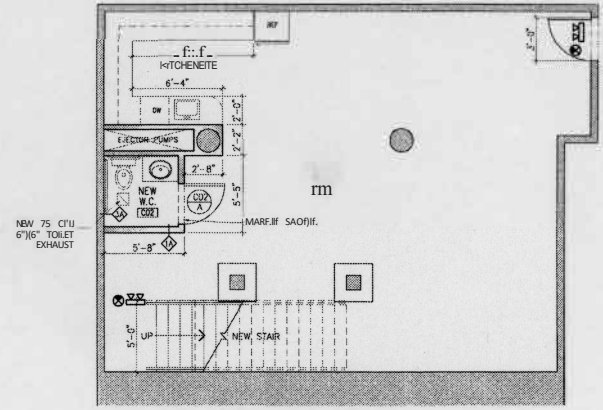

CD-AR FLOOR PLAN

c, -i-

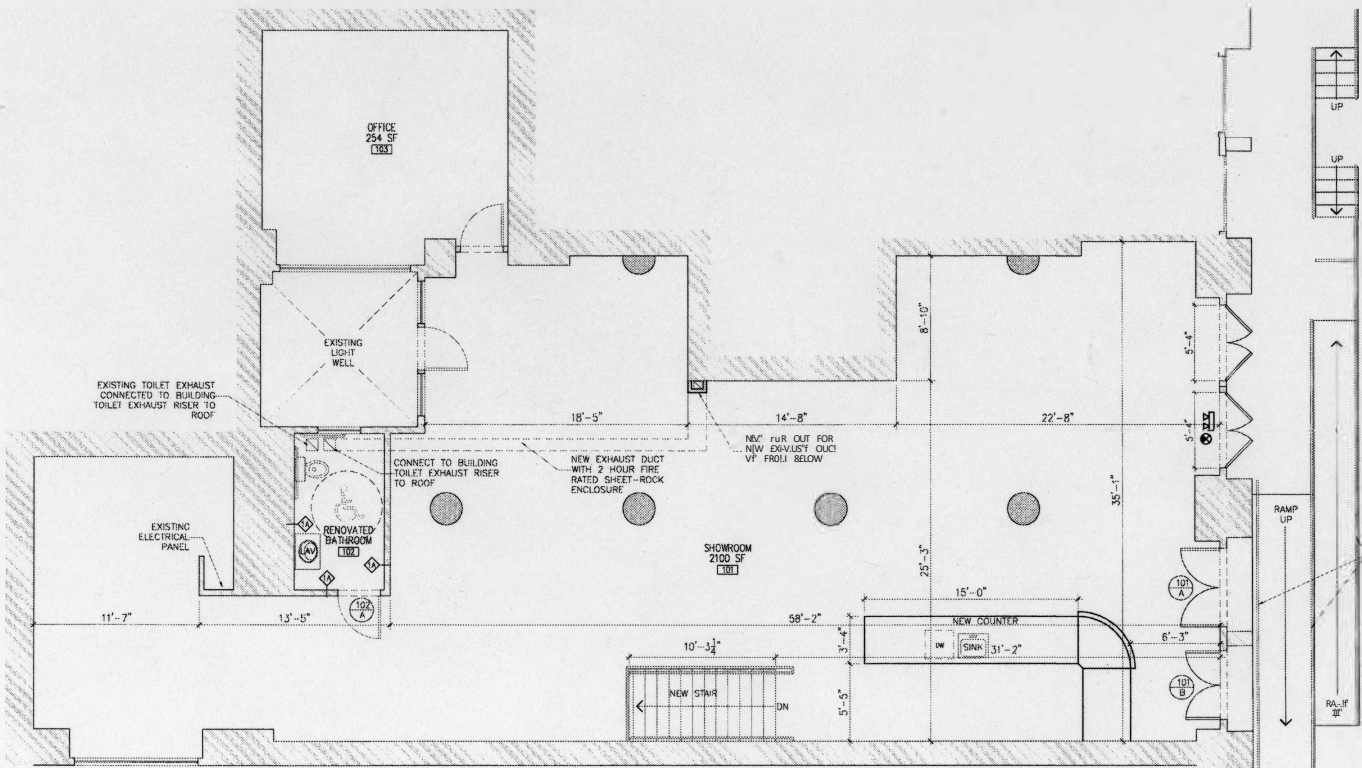

GD<sub>1</sub> FLOOR PLAN

c, -i-

ALTERATION

3 NORTH MOORE STREET  
 NEW YORK, NEW YORK

ARCHITECTS, P.C.  
 212 W. 30th St. 10th Fl. NY, NY 10011  
 TEL: 212-255-1111 FAX: 212-255-1111  
 cop: 00p-03-jan11-11-11

FIRST FLOOR PLAN,  
 CELLAR PLAN AND  
 PARTIAL RAILING  
 ELEVATION

DATE: 10-07-03  
 SCALE: AS SHOWN  
 SHEET: 70 OF 70  
 DRAWN BY: MHC  
 CHECKED BY: MHC

4) EXISTING HANDRAIL & PHOTOCHROME FENCE

A1