


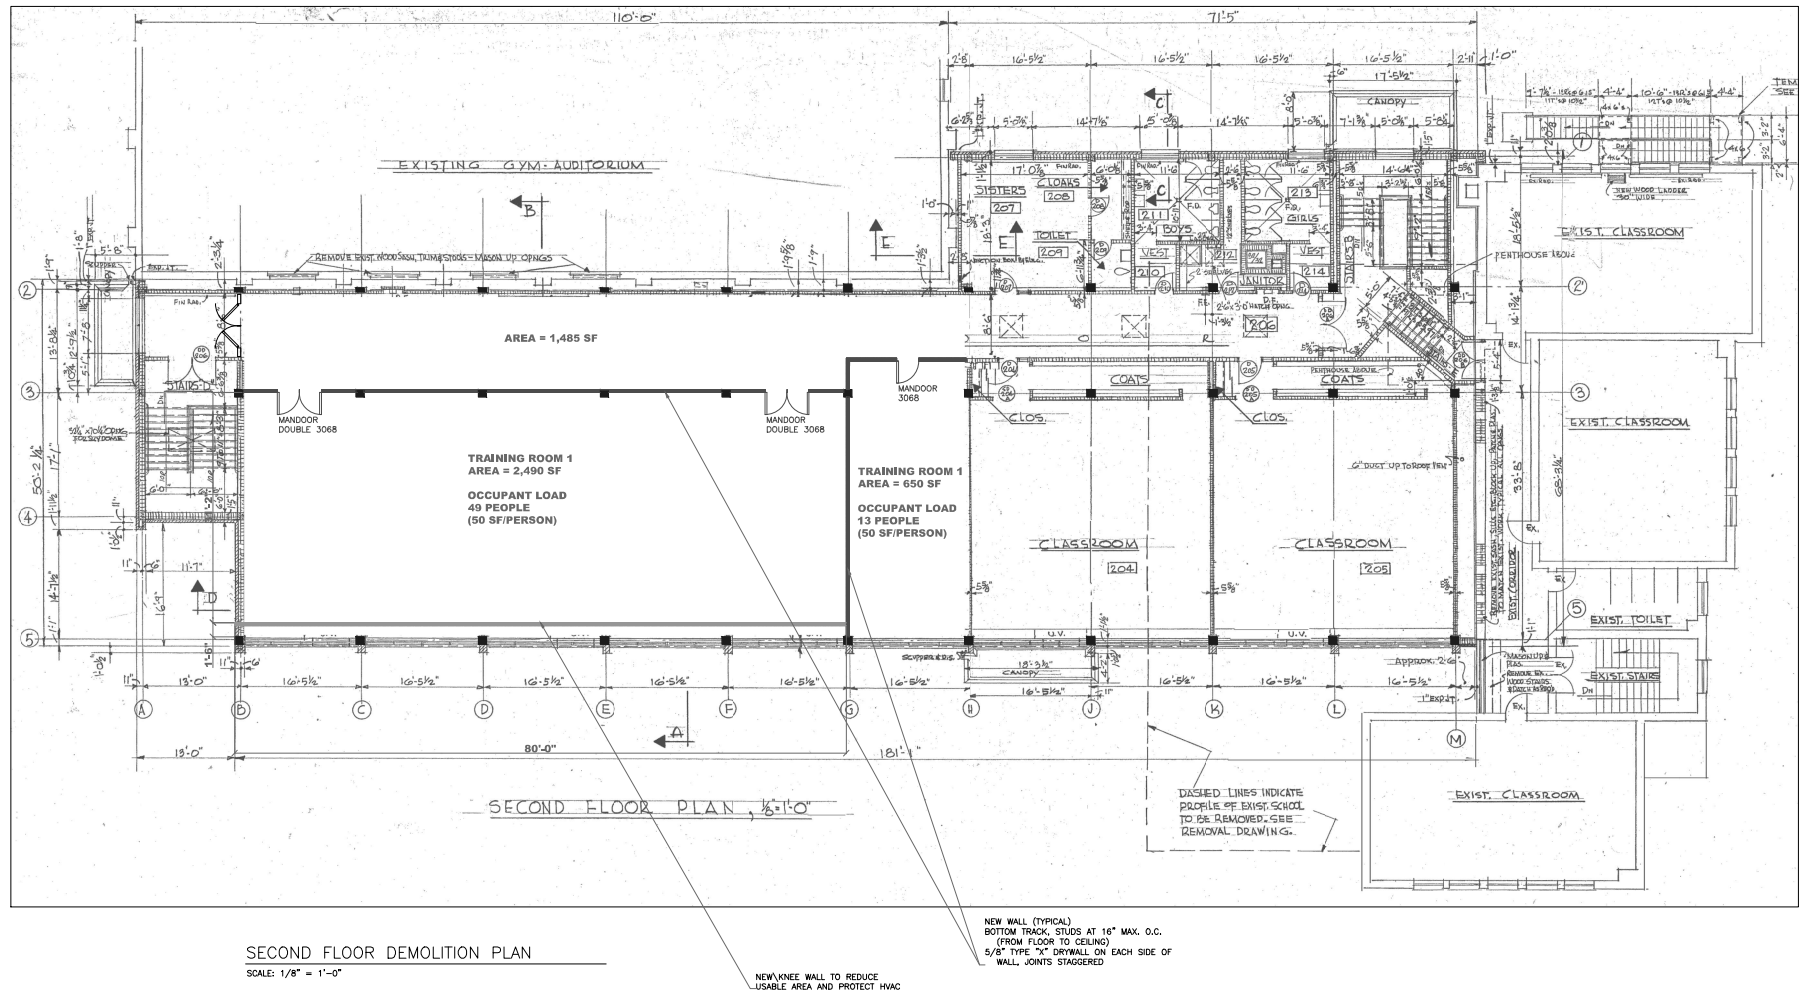

WARNING

IT IS A VIOLATION OF SECTION 7209, SUBDIVISION 2, OF THE NEW YORK STATE EDUCATION LAW FOR ANY PERSON, OTHER THAN WHOSE SEAL APPEARS ON THIS DRAWING, TO ALTER IN ANY WAY AN ITEM ON THIS DRAWING. IF AN ITEM IS ALTERED, THE ALTERING ENGINEER SHALL AFFIX TO THE ITEM HIS SEAL AND THE NOTATION "ALTERED BY" FOLLOWED BY HIS SIGNATURE AND THE DATE OF SUCH ALTERATION, AND A SPECIFIC DESCRIPTION OF THE ALTERATION.

DRAWN BY: JTM
PROJ. ENGR.: JTM
PROJ. MNGR.: JTM
CHECKED BY: JTM

NO.	DATE	DESCRIPTION	NO.	DATE	DESCRIPTION
1	03/11/22	REVISED PER MEETING WITH CODES			
0	02/11/22	FOR APPROVAL			

REVISIONS



McCormick Engineering P.C.
294 Skuse Road
Geneva, New York 14456

(585) 721-7219

Kabari Wellness Institute
81 W Bayard Street
Seneca Falls, Seneca County, NY
Tax ID 19-2-07

SECOND FLOOR PLAN

Scale: 1/8" = 1'-0" Date: 03/22 DWG. A-2.0

JOB No. 22-127