


revision		
no.	date	by



M-A ARCHITECTS

 


ARCHITECTURE & PLANNING

THE LITTLETON
OFFICE BUILDING

2329 WEST MAIN
STREET SUITE 301
LITTLETON, CO 80120
TEL 303 730 7300
FAX 303 730 8300



Littleton Professional Office
709 West Littleton Blvd.
Littleton, Colorado 80210

sheet title	LOWER LEVEL FLOOR PLAN
date	4-8-2022
drawn	M.E.L.
checked	J.M. / B.E.
sheet no.	A1.0

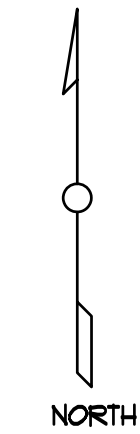

LOWER LEVEL FLOOR PLAN
1/4" = 1'-0"

COPYRIGHT © 2022 BY M-A ARCHITECTS - NO REPRODUCTIONS OR OTHER USE OF THESE PLANS MAY BE USED WITHOUT THE EXPRESS WRITTEN CONSENT OF THE COPYRIGHT HOLDER.

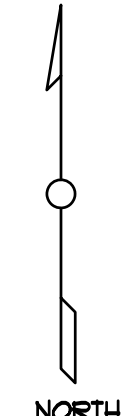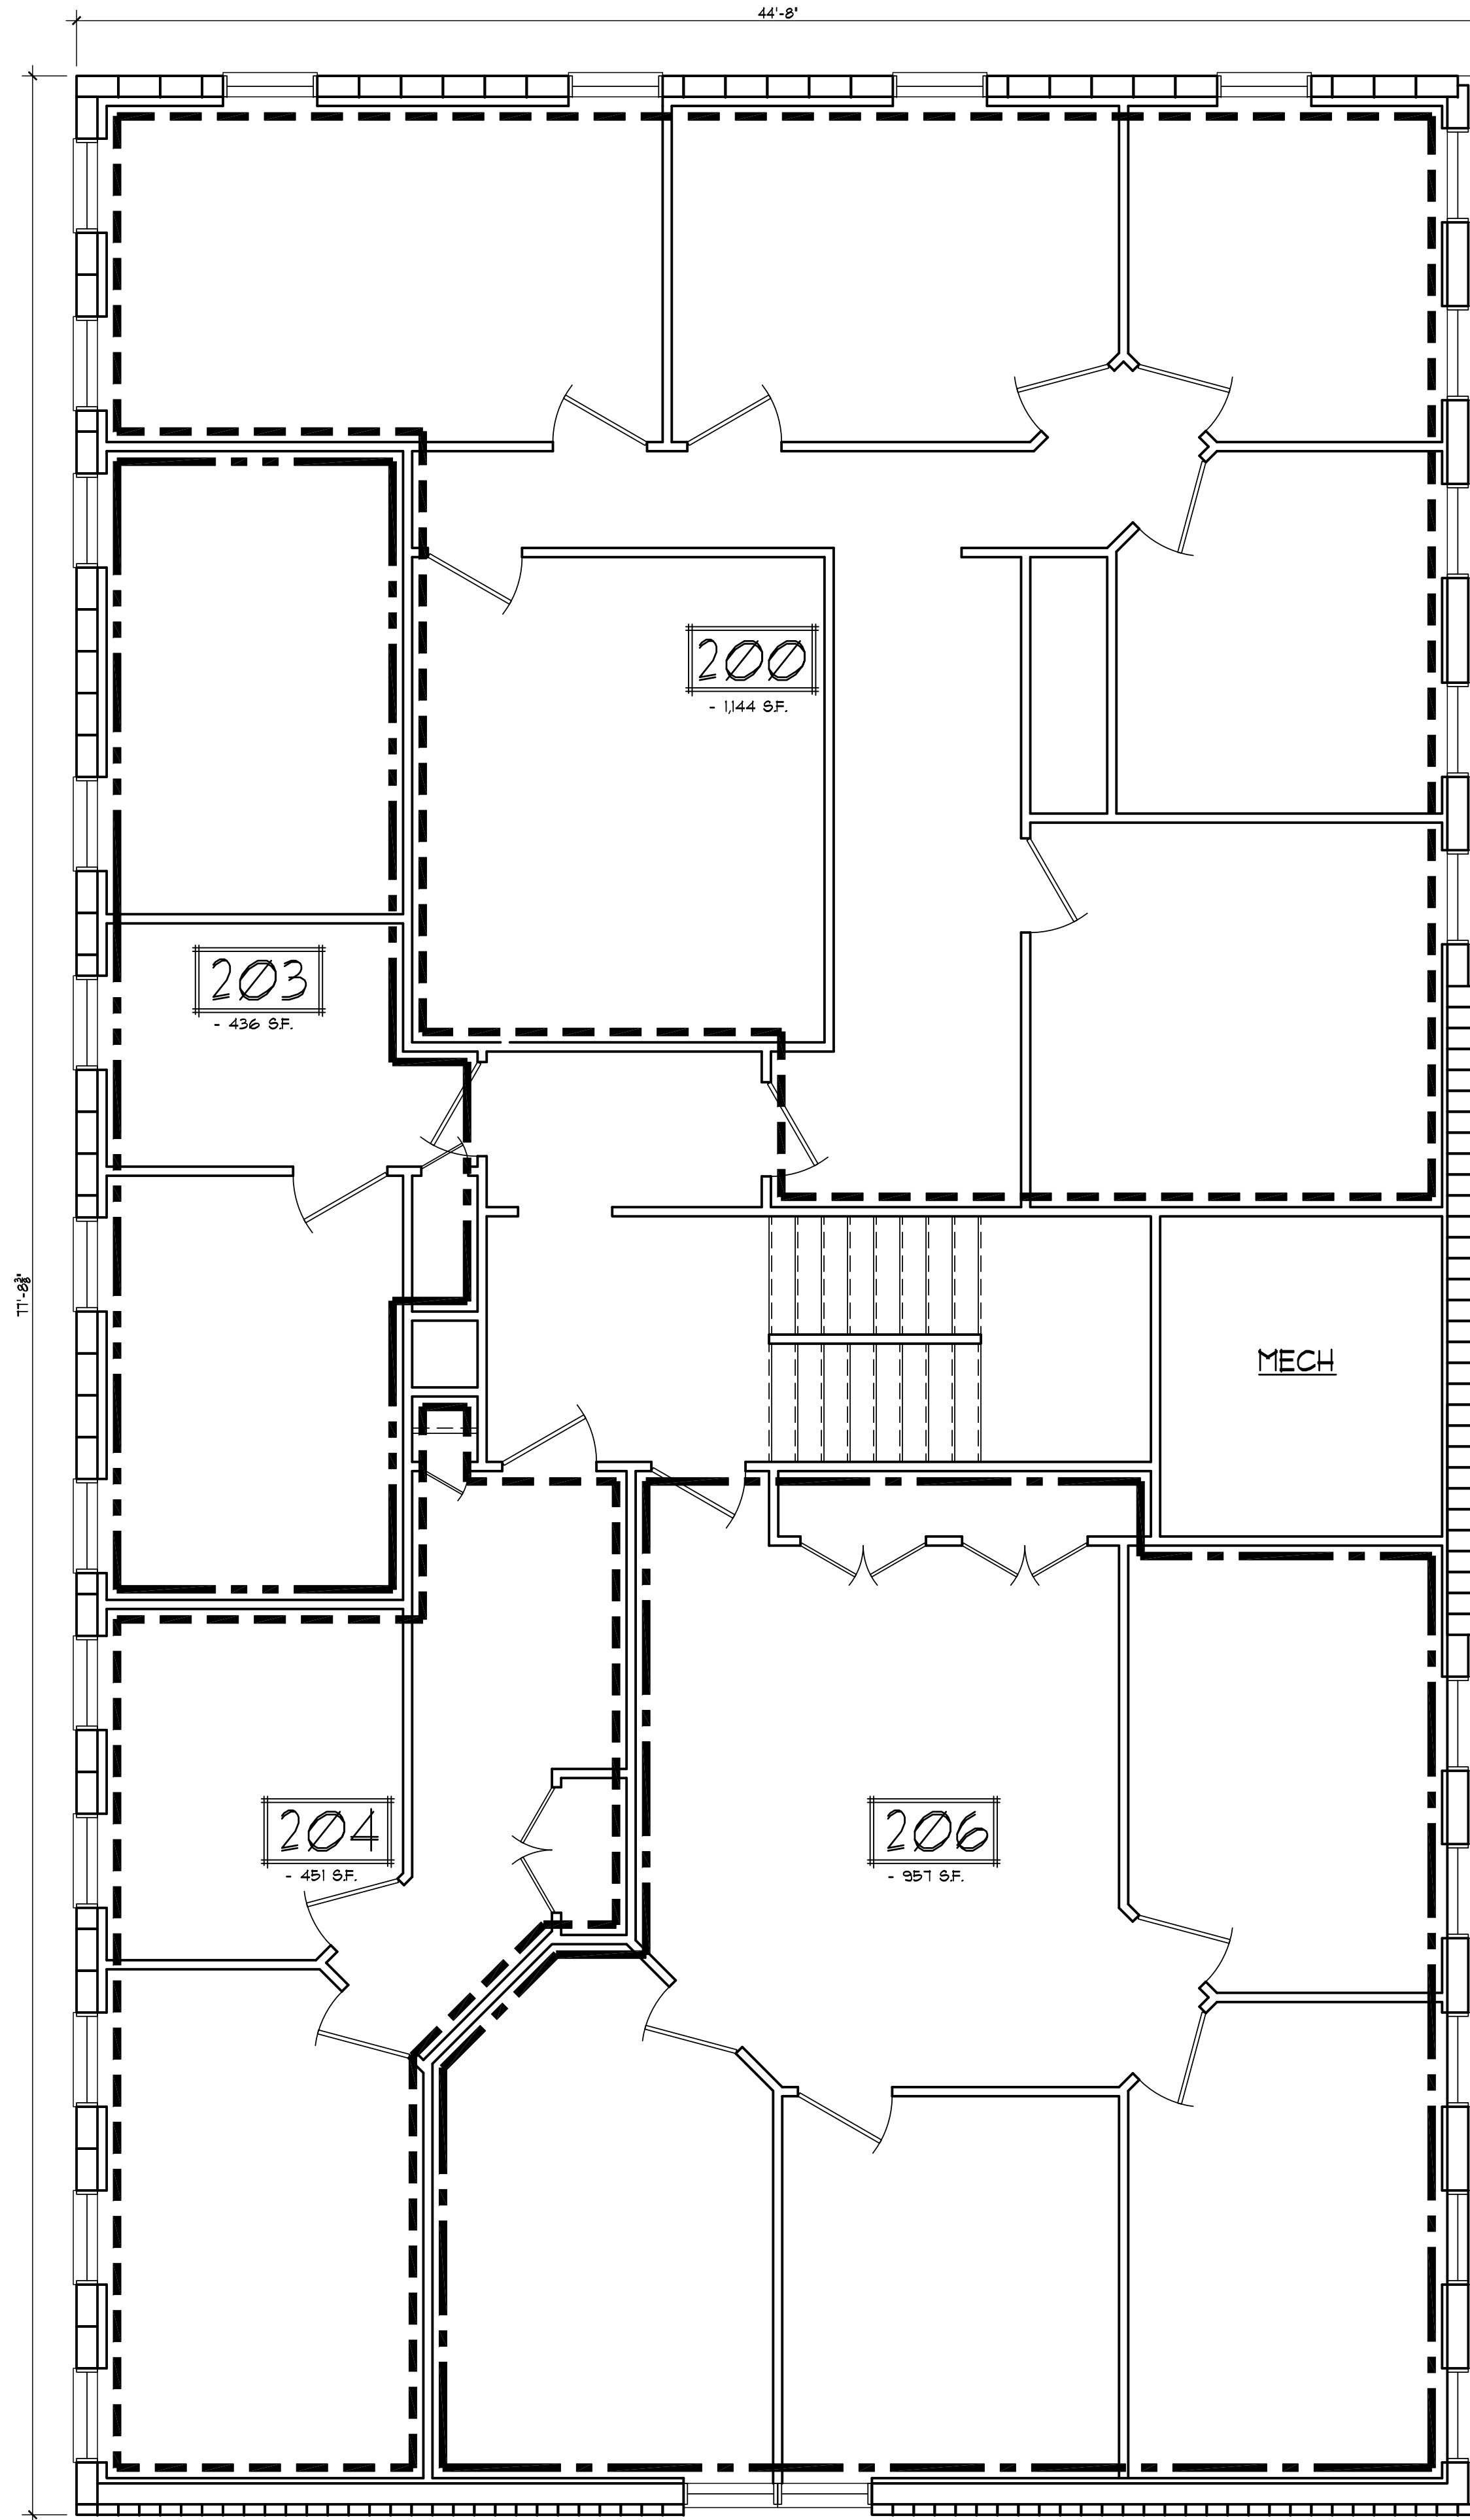

UPPER LEVEL FLOOR PLAN
1/4" = 1'-0"

revision		
no.	date	by



M-A ARCHITECTS
ARCHITECTURE & PLANNING

THE LITTLETON
OFFICE BUILDING
2329 WEST MAIN
STREET SUITE 301
LITTLETON, CO 80120
TEL 303 730 7300
FAX 303 730 8300

Littleton Professional Office
709 West Littleton Blvd.
Littleton, Colorado 80210

sheet title	UPPER LEVEL FLOOR PLAN
date	4-8-2022
drawn	M.E.L.
checked	J.M. / B.E.
sheet no.	A3.0

COPYRIGHT © 2022 BY M-A ARCHITECTS - NO REPRODUCTIONS OR OTHER USE OF THESE PLANS MAY BE USED WITHOUT THE EXPRESS WRITTEN CONSENT OF THE COPYRIGHT HOLDER.