


1161 MURFREESBORO ROAD, NASHVILLE, TN 37217  
THIRD FLOOR PLAN  
3/1/25

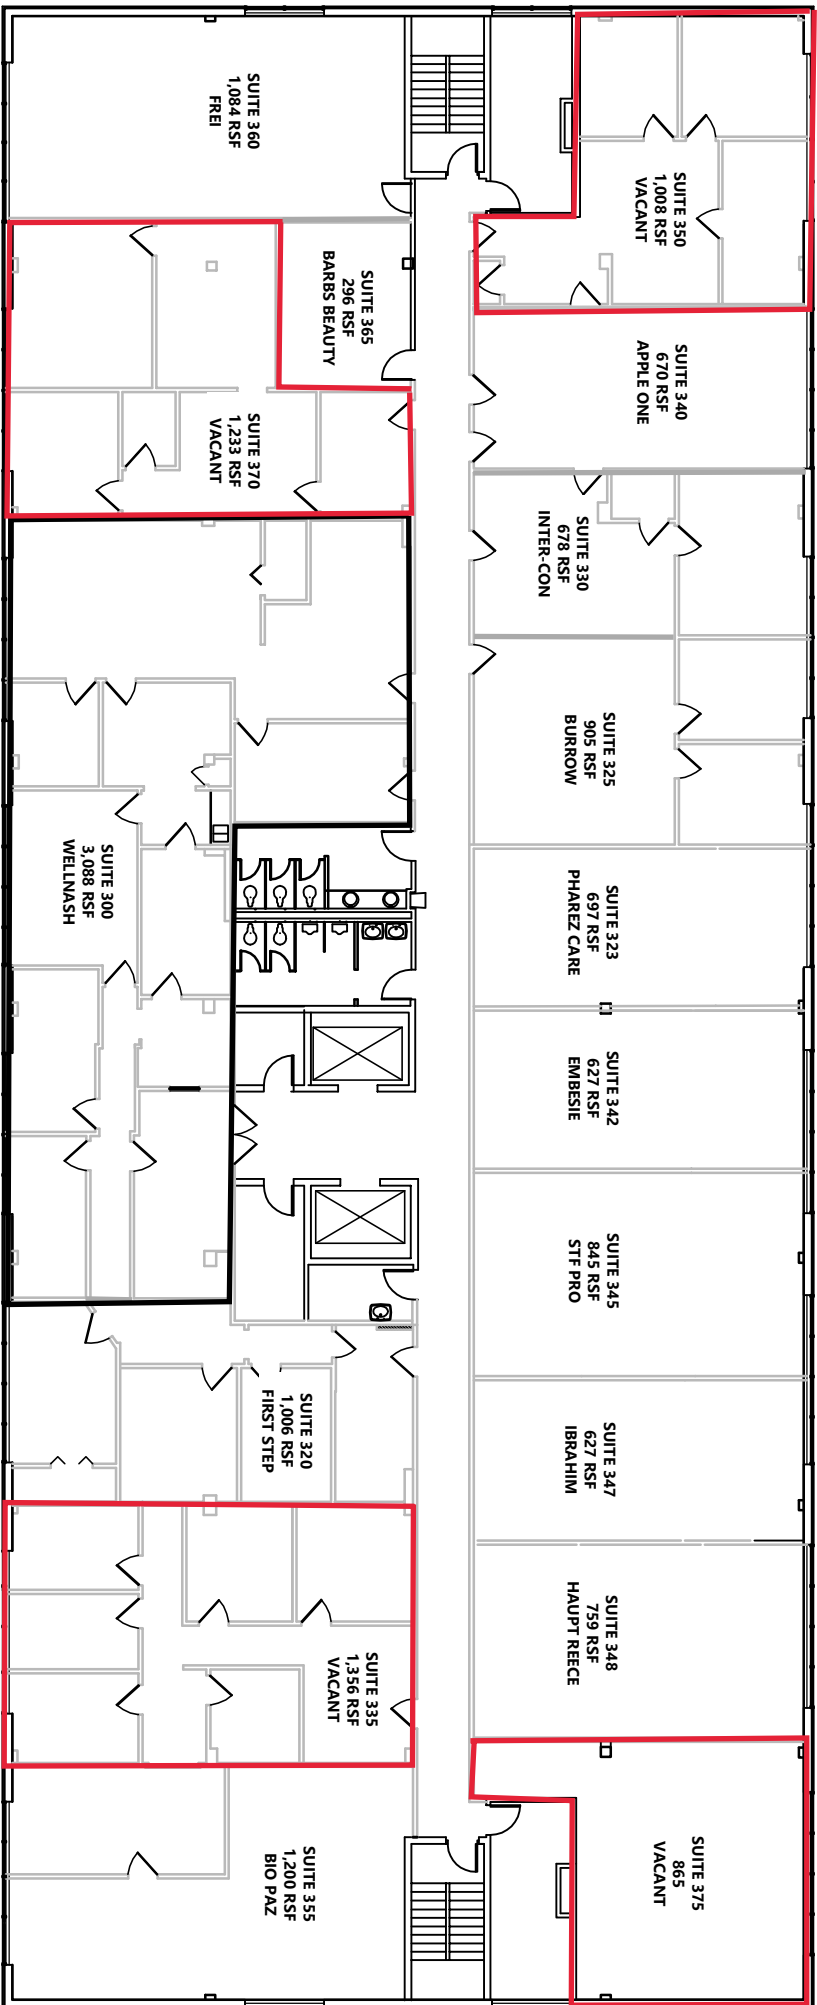

THIRD FLOOR PLAN

SCALE: NTS