


**SECOND FLOOR PLAN**

SCALE: 1/4" = 1'-0"

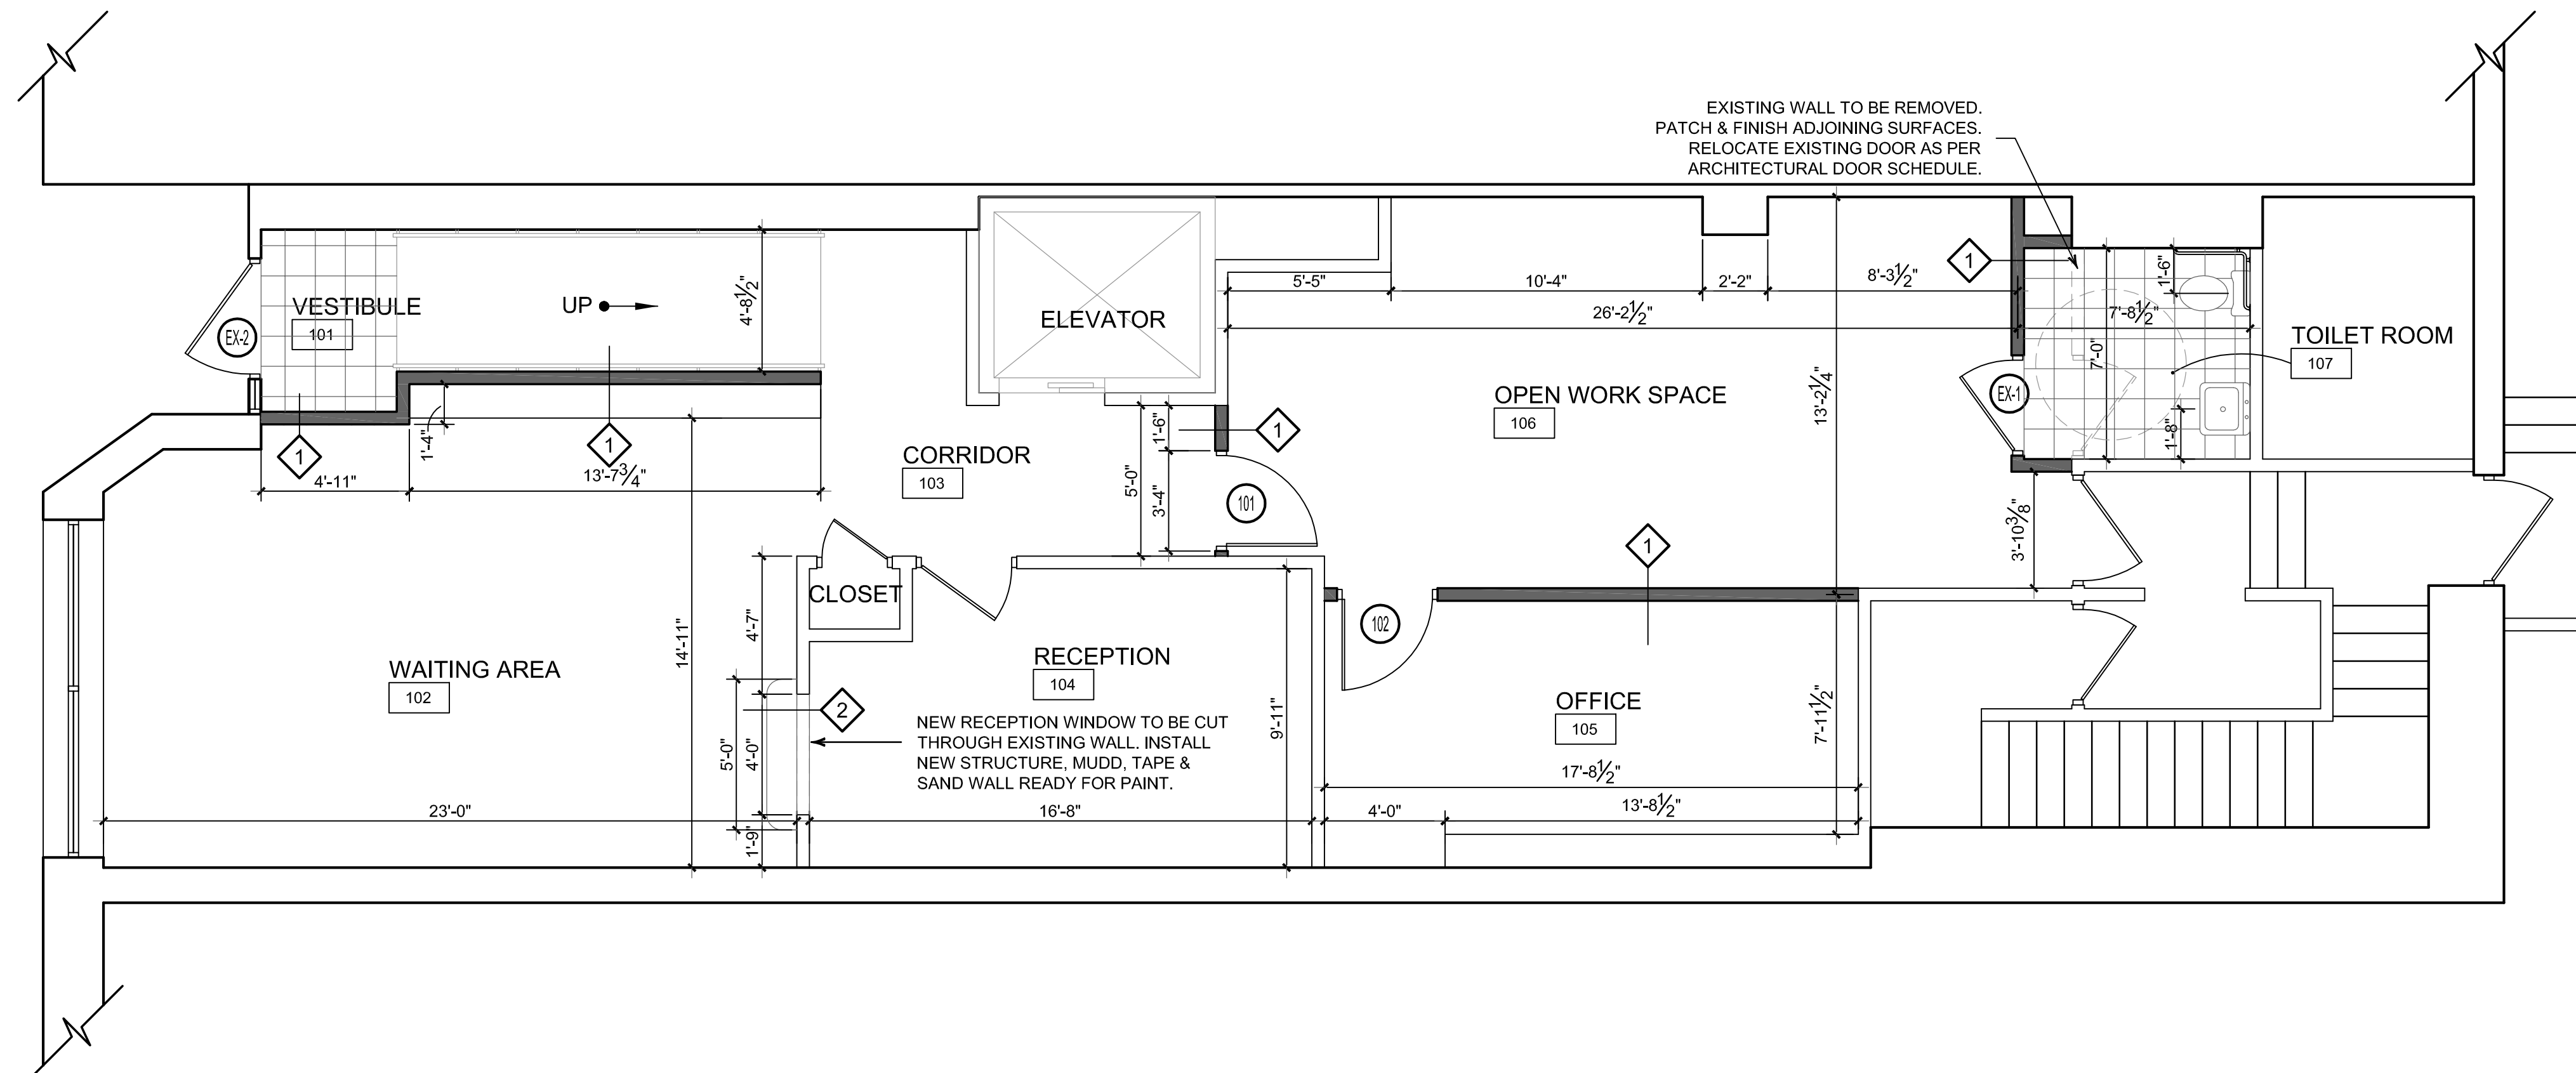

**FIRST FLOOR PLAN**

SCALE: 1/4" = 1'-0"



**PRELIMINARY**  
NOT FOR CONSTRUCTION

No.	Description	Date

**REVISIONS**

**B.I. INC.**

475 MAIN STREET  
CIMINELLI DEVELOPMENT CO. INC.  
WILLIAMSVILLE, NEW YORK

**FIRST & SECOND FLOOR PLANS**

**ISSUED**  
7/13/09  
LAUER-MANGUSO  
ASSOCIATES ARCHITECTS

**LAUER-MANGUSO & ASSOCIATES ARCHITECTS**  
4080 Ridge Lea Road  
Buffalo, N.Y. 14228  
(716) 837-0833

Date: 7/08/09  
Drawn By: AJP  
Checked By:  
Job Number: 09188  
Drawing No. **A-1.0**