



PROPOSED MAIN LEVEL FLOOR PLAN

SCALE: 1/4" = 1'-0" EXISTING GROSS SQ. FT. 2,131.50

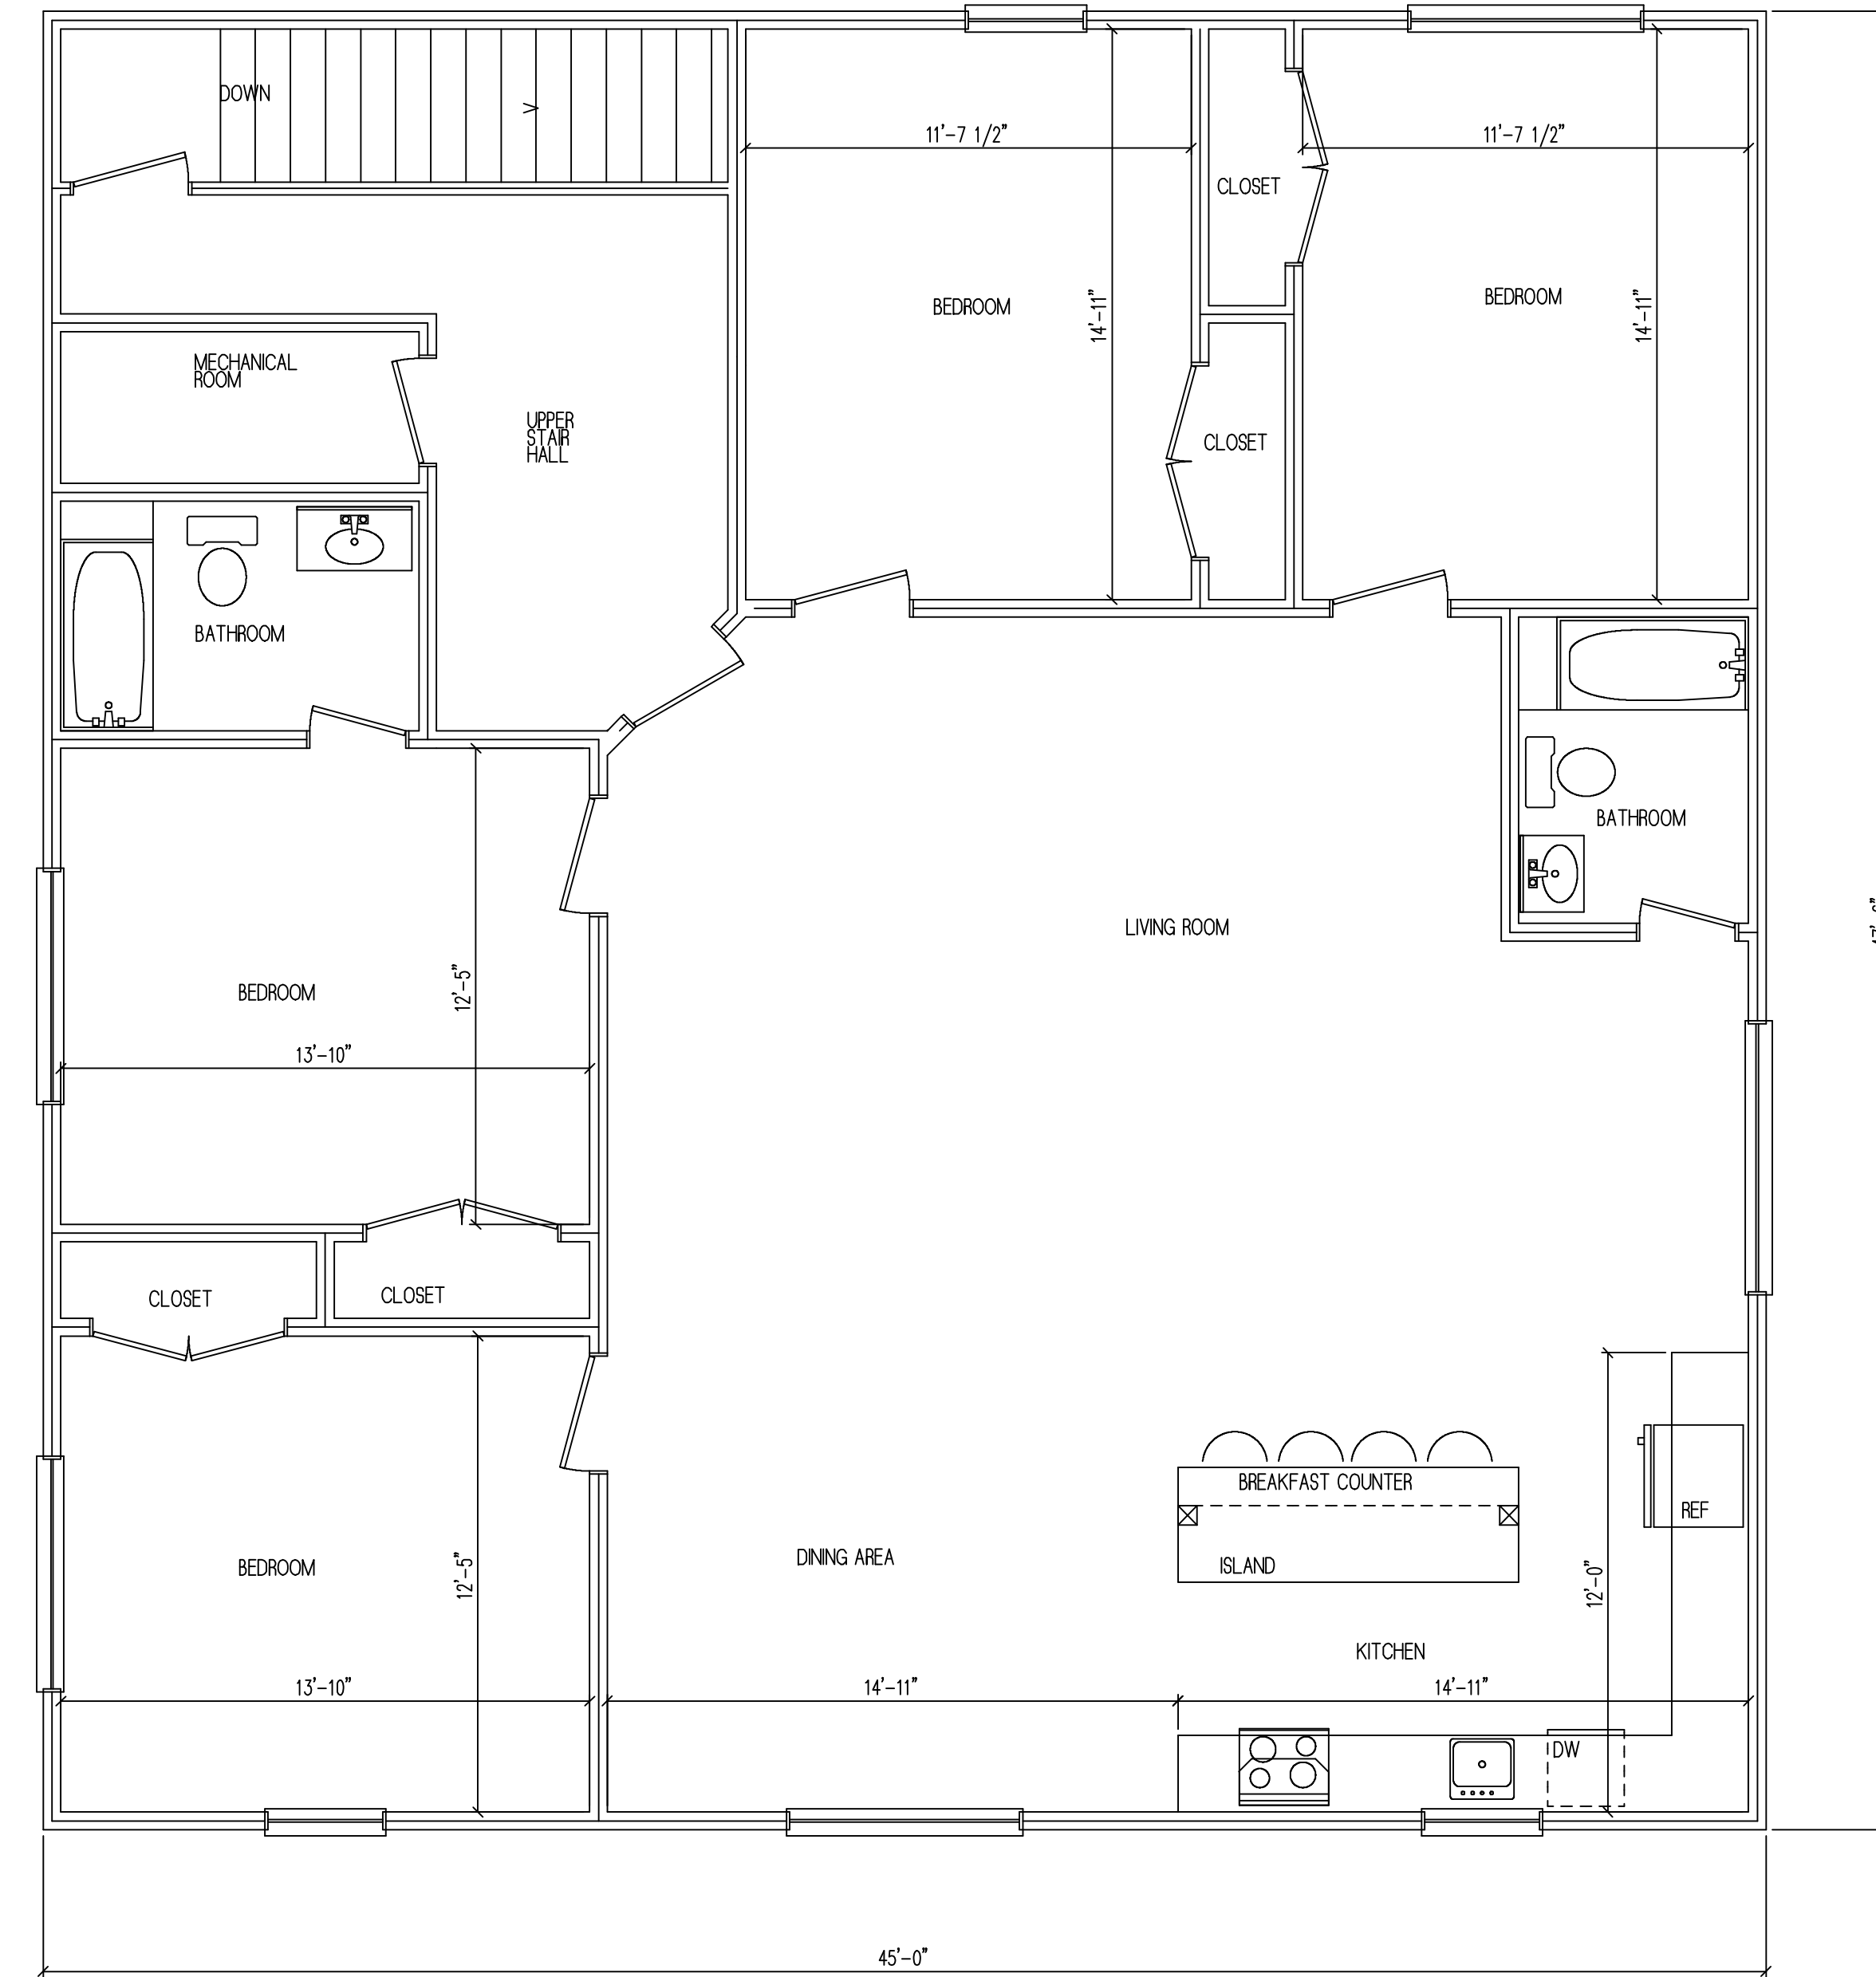


PROPOSED UPPER LEVEL FLOOR PLAN

SCALE: 1/4" = 1'-0" EXISTING GROSS SQ. FT. 1,435.0

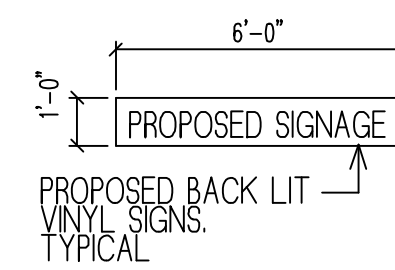

PROPOSED FRONT

SCALE: 1/4" = 1'-0"

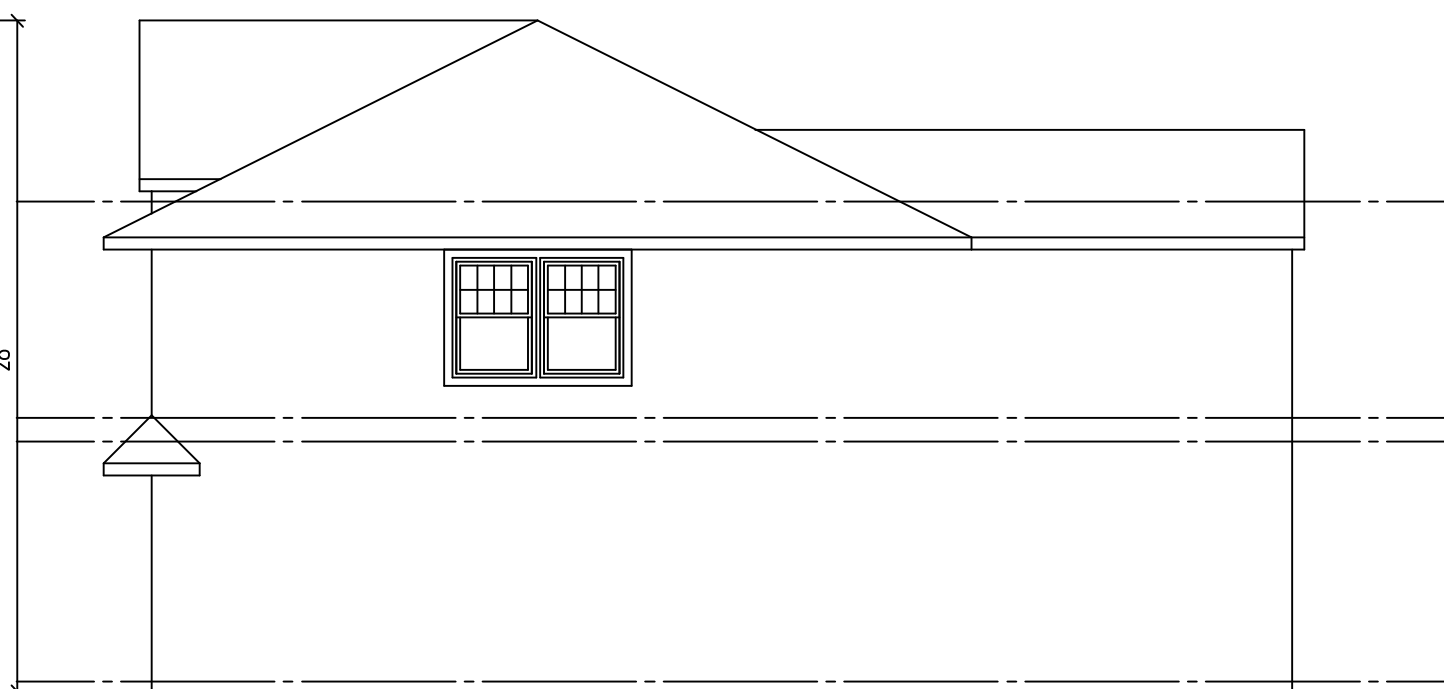


PROPOSED RIGHT SIDE

SCALE: 1/4" = 1'-0"



PROPOSED REAR

SCALE: 1/4" = 1'-0"

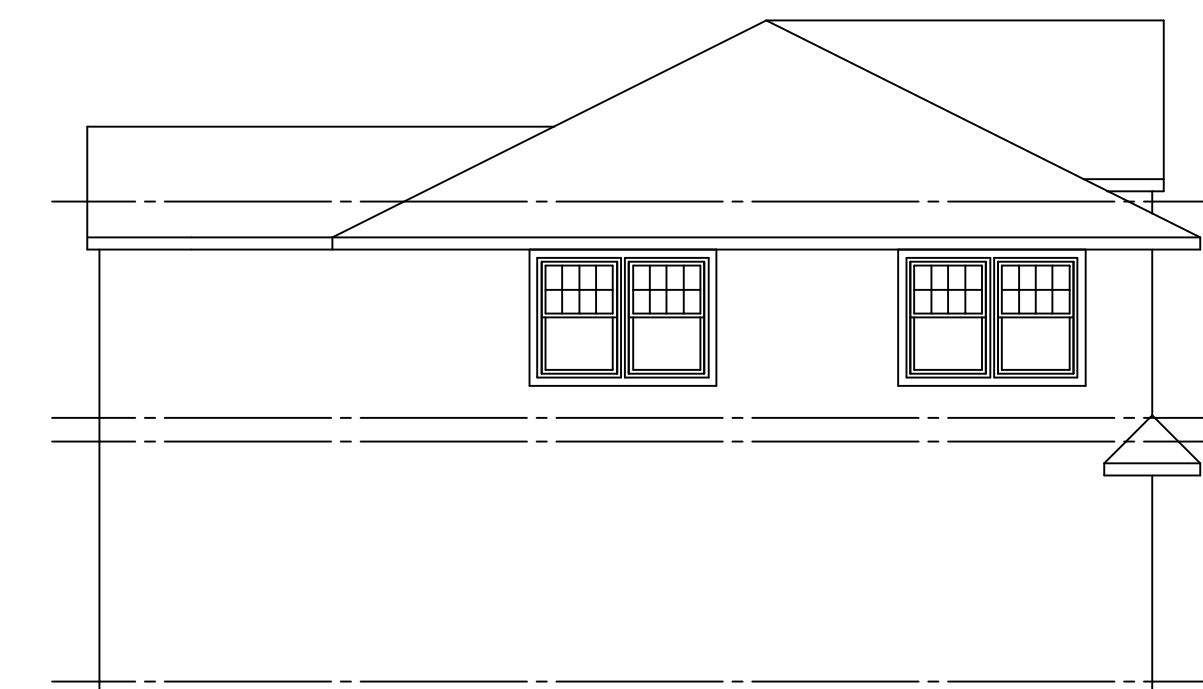

PROPOSED LEFT SIDE

SCALE: 1/4" = 1'-0"

PRELIMINARY DRAWINGS FOR ESTIMATING PURPOSES ONLY

NO.	DATE	REMARKS
2	4/30/25	REVISED
1	2/16/24	REVISED BACK STAIR

REVISIONS

THIS DOCUMENT IS INTENDED SOLELY FOR THE CONSTRUCTION OF THIS PROJECT IN THE LOCATION SHOWN, AND SHALL NOT BE USED FOR ANY OTHER CONSTRUCTION WITHOUT THE ARCHITECT'S WRITTEN CONSENT. NO CHANGES ARE TO BE MADE TO THE BUILDING WHICH DEVIATE FROM THESE GENERAL CONDITIONS, NOTES AND CONSTRUCTION DRAWINGS WITHOUT PRIOR APPROVAL BY THE ARCHITECT. IF THE CONTRACTOR OR OWNERS PROCEED WITH CHANGES WITHOUT PRIOR APPROVAL BY THE ARCHITECT, THEY WILL DO SO AT THEIR OWN RISK, AND SUCH CHANGES MAY REQUIRE REMOVAL BY THE BUILDING DEPARTMENT.

TO THE CONSTRUCTION OFFICIAL: THIS DOCUMENT SHALL NOT BE VALID FOR BUILDING PERMIT UNLESS IMPRESSED WITH THE ARCHITECT'S RAISED SEAL. THESE DRAWINGS COMPRISE ONLY PART OF THE CONSTRUCTION DOCUMENTS. SEE ALSO THE CONSTRUCTION SPECIFICATION. DO NOT SCALE THESE DRAWINGS. USE COMPUTED DIMENSIONS.

PROPOSED FLOOR PLANS AND ELEVATIONS

FOR :

ONE VENTURE ROXBURY
39 MAIN STREET SUCCUSSANA, NJ

DRAWN BY:	SCB
CHECKED BY:	
PROJECT NO.:	21-08
SCALE:	AS NOTED
DATE:	6/30/22

SHEET NO.