


CRESCENT PARK

4035 CRESCENT PARK DRIVE
RIVERVIEW, FLORIDA 33578

PROJECT NUMBER:	4035CPD
DRAWN BY:	CLS
CHECKED BY:	DEA
DATE:	6/11/2019
SCALE:	SCALE TO FIT

SHEET TITLE	4035 FLOOR PLAN
SHEET NUMBER	A1.1

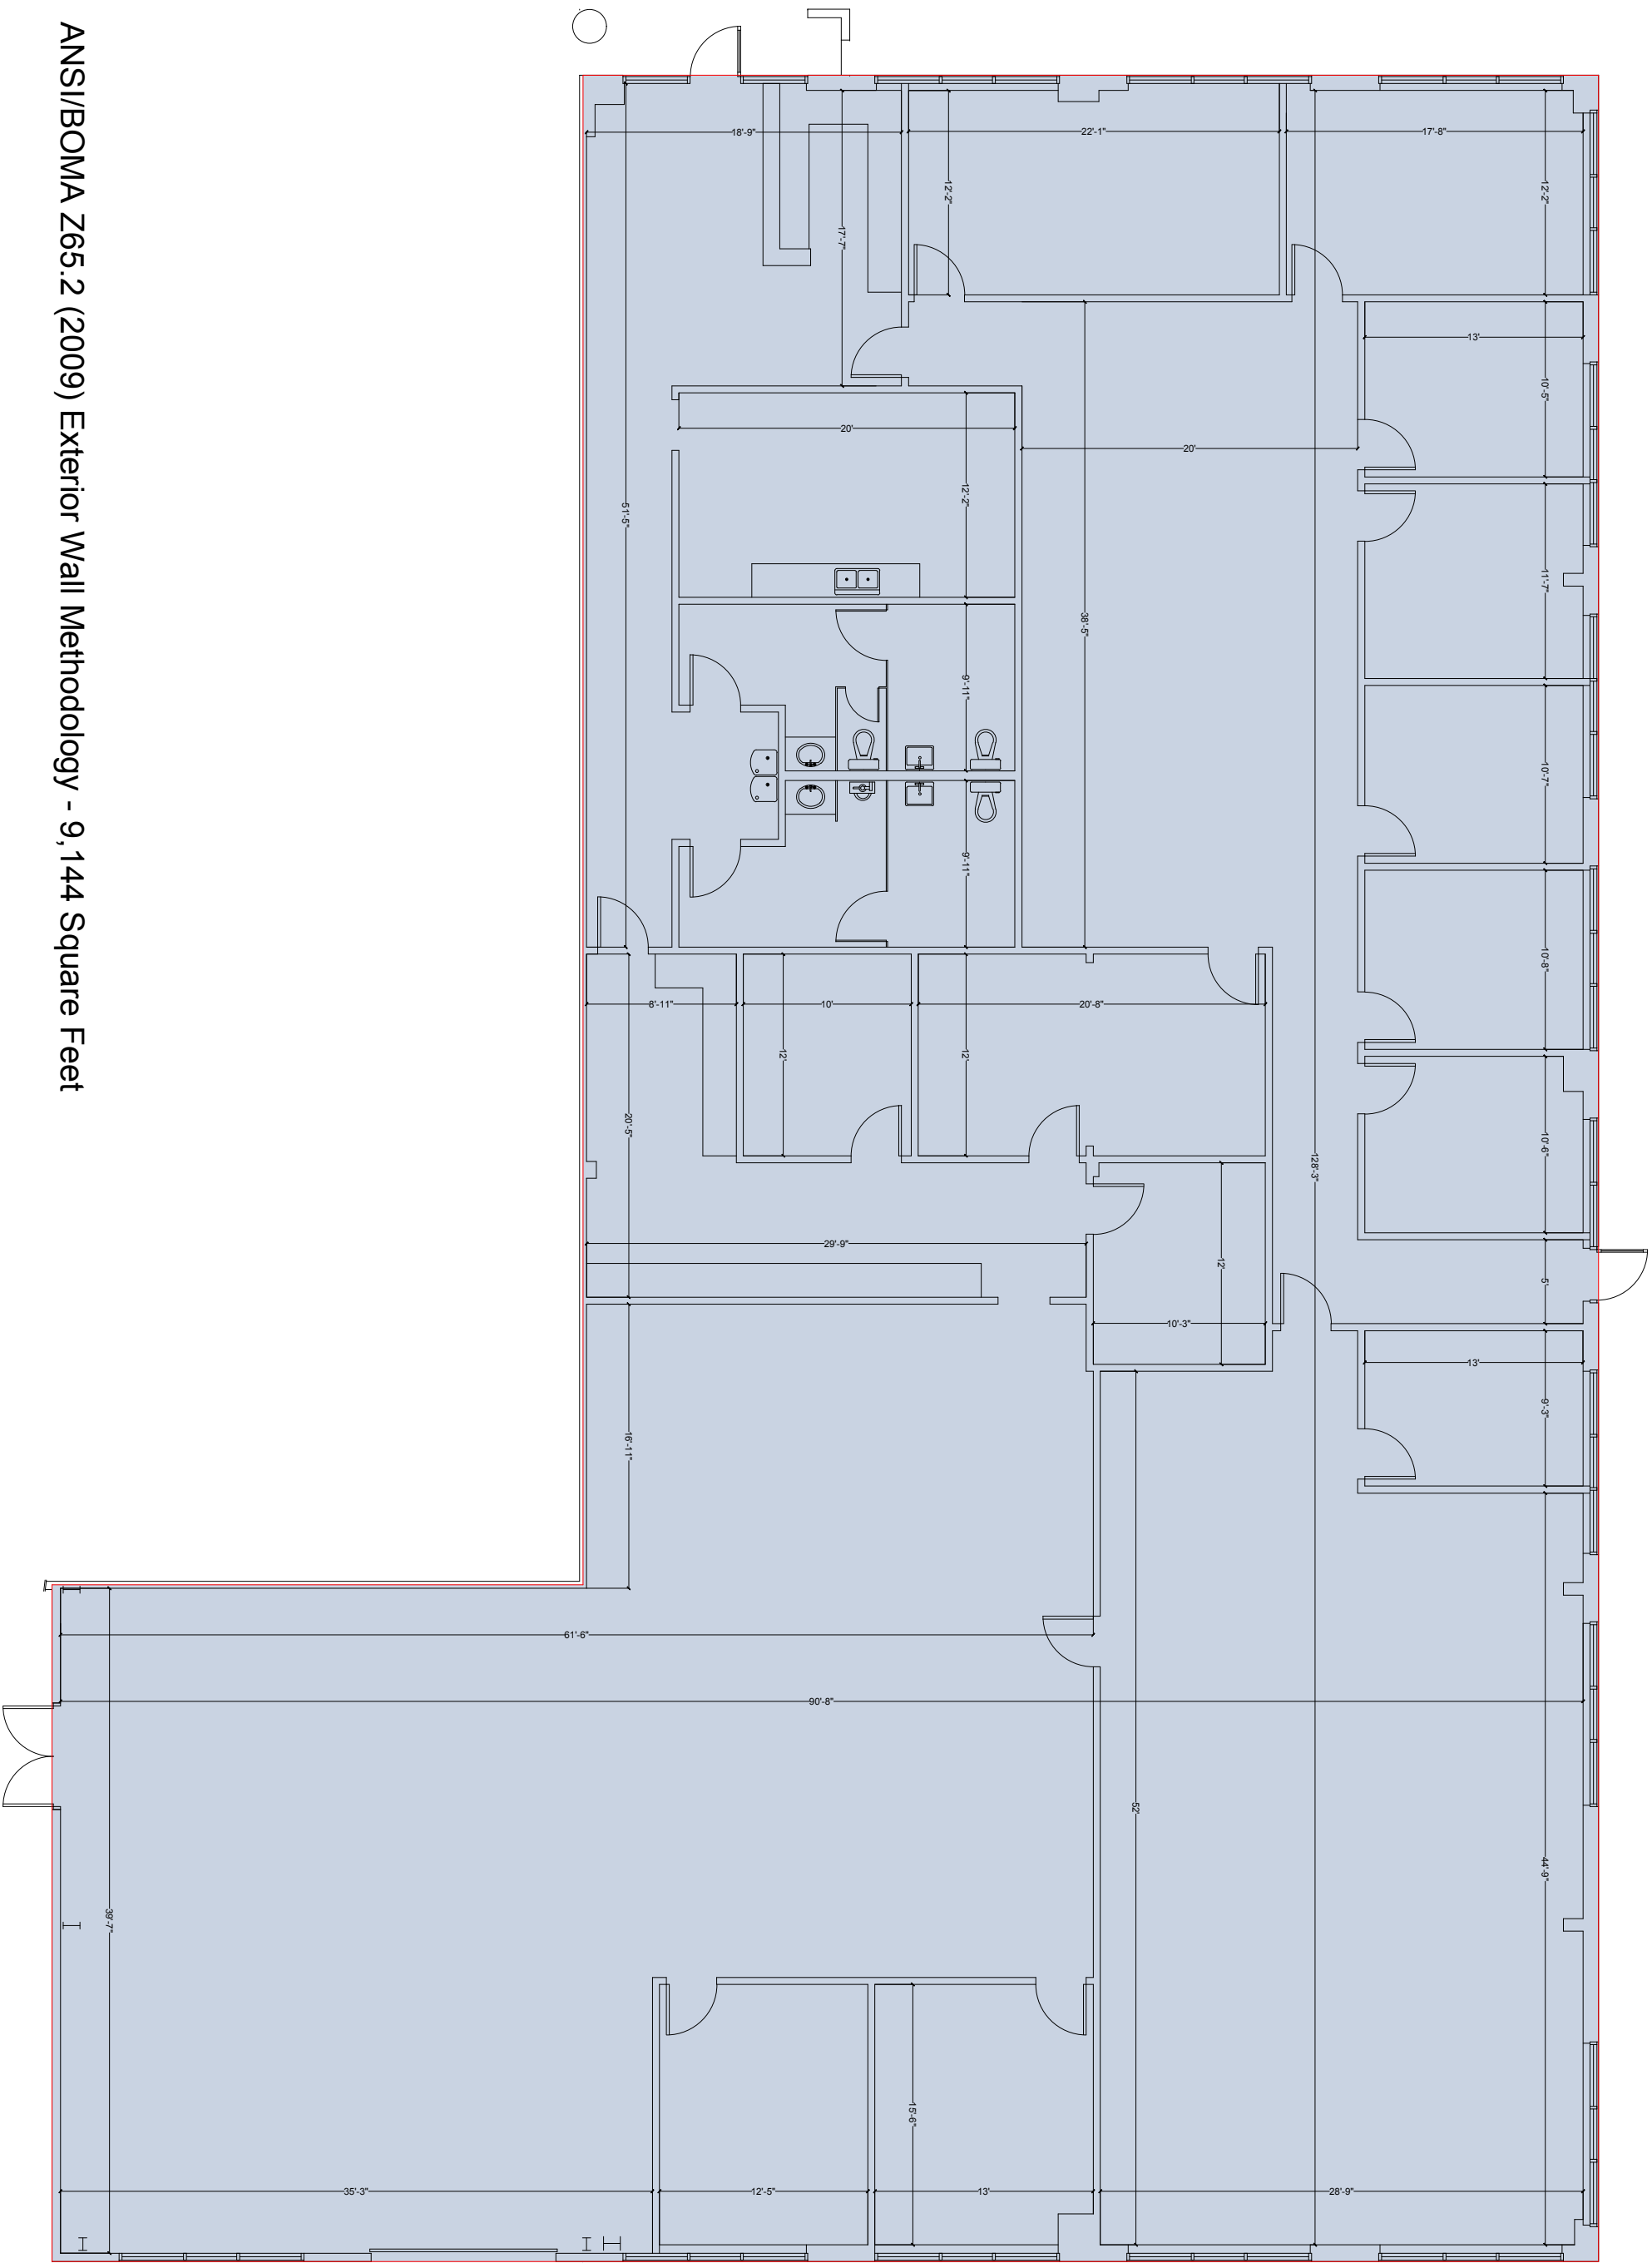

ANSI/BOMA Z65.2 (2009) Exterior Wall Methodology - 9,144 Square Feet