



Window Schedule							
Count	Type Mark	Family	Type	Width	Height	Head Height	Type Comments
18	W1	LOUVERED WINDOW	42X65 EGRESS	3'-6"	5'-5"	8'-0"	EXISTING
1	W1a	LOUVERED WINDOW	30X56	2'-6"	4'-8"	7'-0"	EXISTING
3	W2	LOUVERED WINDOW	30X56 EGRESS	2'-6"	4'-8"	7'-0"	EXISTING
3	W2a	LOUVERED WINDOW	24X65	2'-0"	5'-5"	8'-0"	EXISTING
8	W3	LOUVERED WINDOW	36X36	3'-0"	3'-0"	5'-4"	EXISTING
4	W4	LOUVERED WINDOW	36X36	3'-0"	3'-0"	8'-0"	EXISTING
1	W4	LOUVERED WINDOW	24X36	2'-0"	3'-0"	8'-0"	EXISTING
2	W5	LOUVERED WINDOW	24X24	2'-0"	2'-0"	8'-0"	EXISTING
2	W6	LOUVERED WINDOW	30X65	2'-6"	5'-5"	6'-3"	EXISTING
2	W7	LOUVERED WINDOW	14'0	1'-6"	1'-6"		EXISTING
3	W8	LIGHT TUBE	14'0	1'-6"	1'-6"		EXISTING
2	W9	TURBINE	14'0	1'-6"	1'-6"		EXISTING

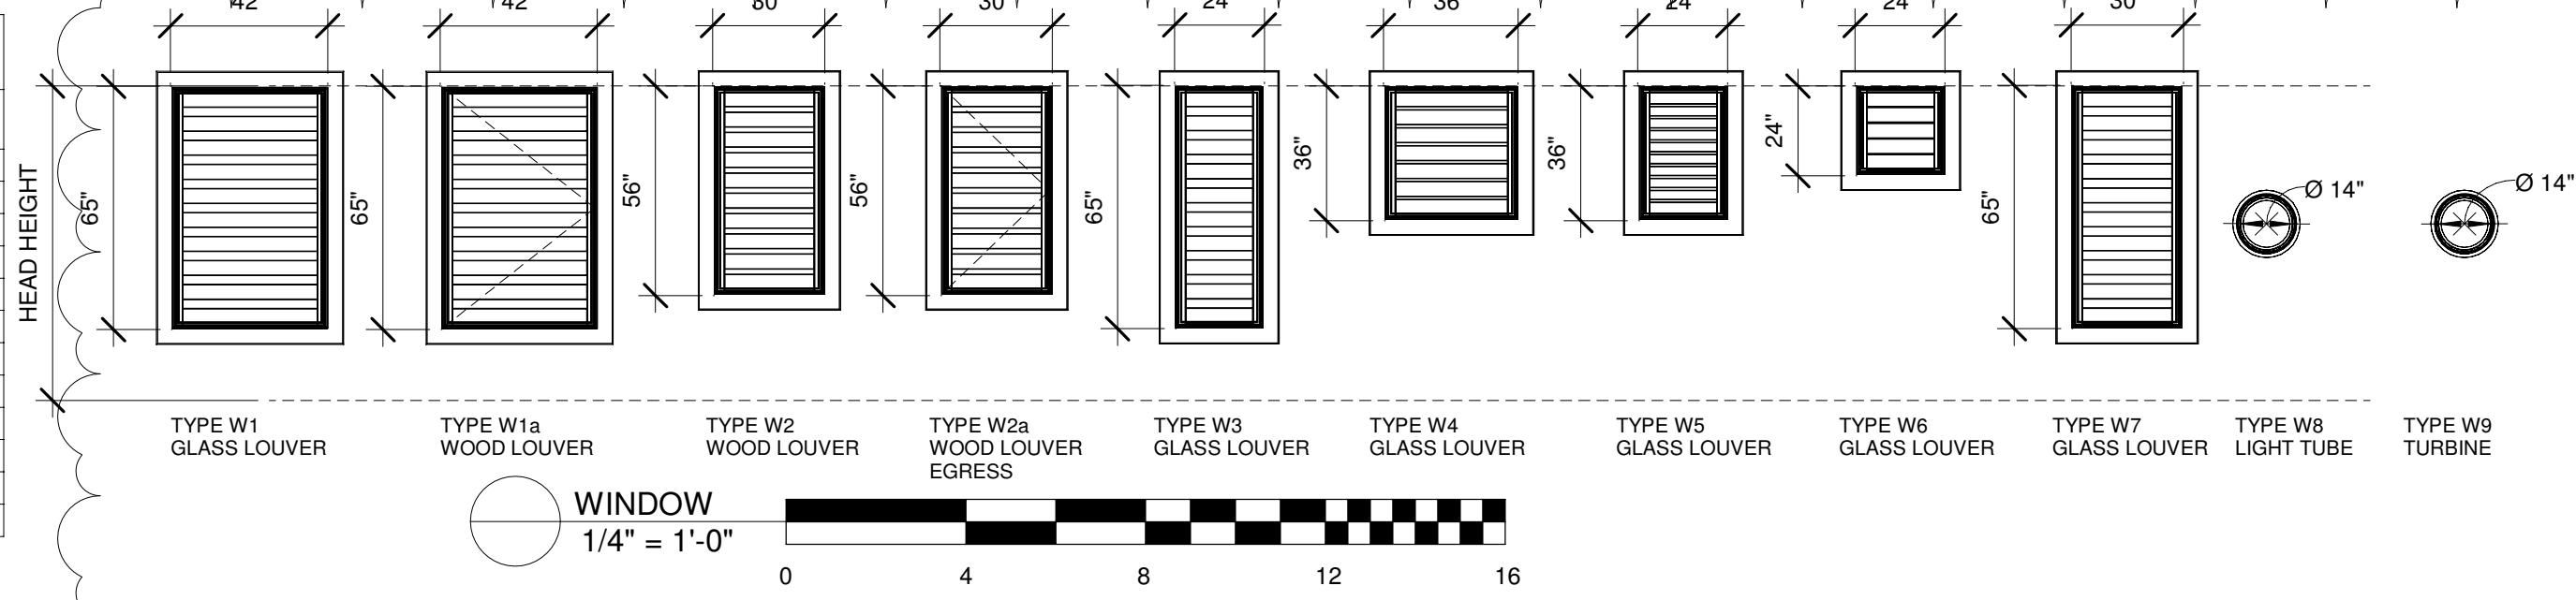

Door Schedule					
Type Mark	Family	Type	Width	Height	Comments
D1	Single-Flush	32" x 84"	2'-8"	7'-0"	EXISTING
D2	Single-Flush	32" x 80"	2'-8"	6'-8"	EXISTING
D2a	Single-Flush	36" x 80" NEW	3'-0"	6'-8"	PROPOSED NEW
D3	Door-Double-Flush_Panel	72" x 80" NEW	6'-0"	6'-8"	PROPOSED NEW
D4	Single-Flush	24" x 80"	2'-0"	6'-8"	EXISTING
D5	Single-Pocket	24" x 80"	2'-0"	6'-8"	EXISTING


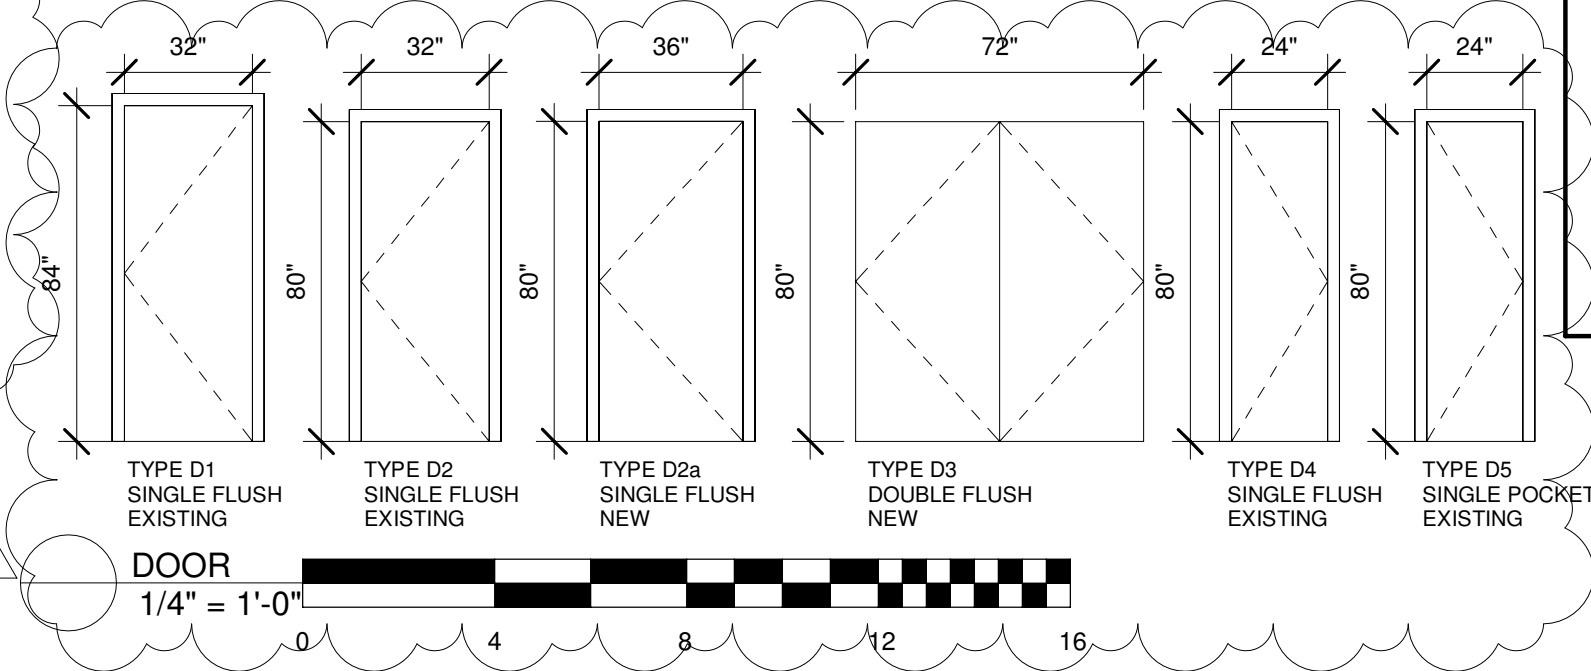


CITY AND COUNTY OF HONOLULU
DEPARTMENT OF PLANNING AND PERMITTING

APPROVED

The issuance hereunder of any permit or approval of plans, specifications, and other data shall not be construed to be a permit for, or approval of, any violation of any provisions of this code or of any other law. The issuance of a permit shall not prevent the building official from thereafter requiring the correction of errors in the plans and specifications or from halting building operations when in violation of the provisions of said chapters and this chapter or of any other law, nor shall it prevent the institute of criminal action and the imposition of penalty as prescribed under Section 18-1 hereof for violation of any of the provisions of said chapters and this chapter.

PERMIT NUMBER:
APPROVED DATE: 09/17/21
BY: Dannis Yugawa

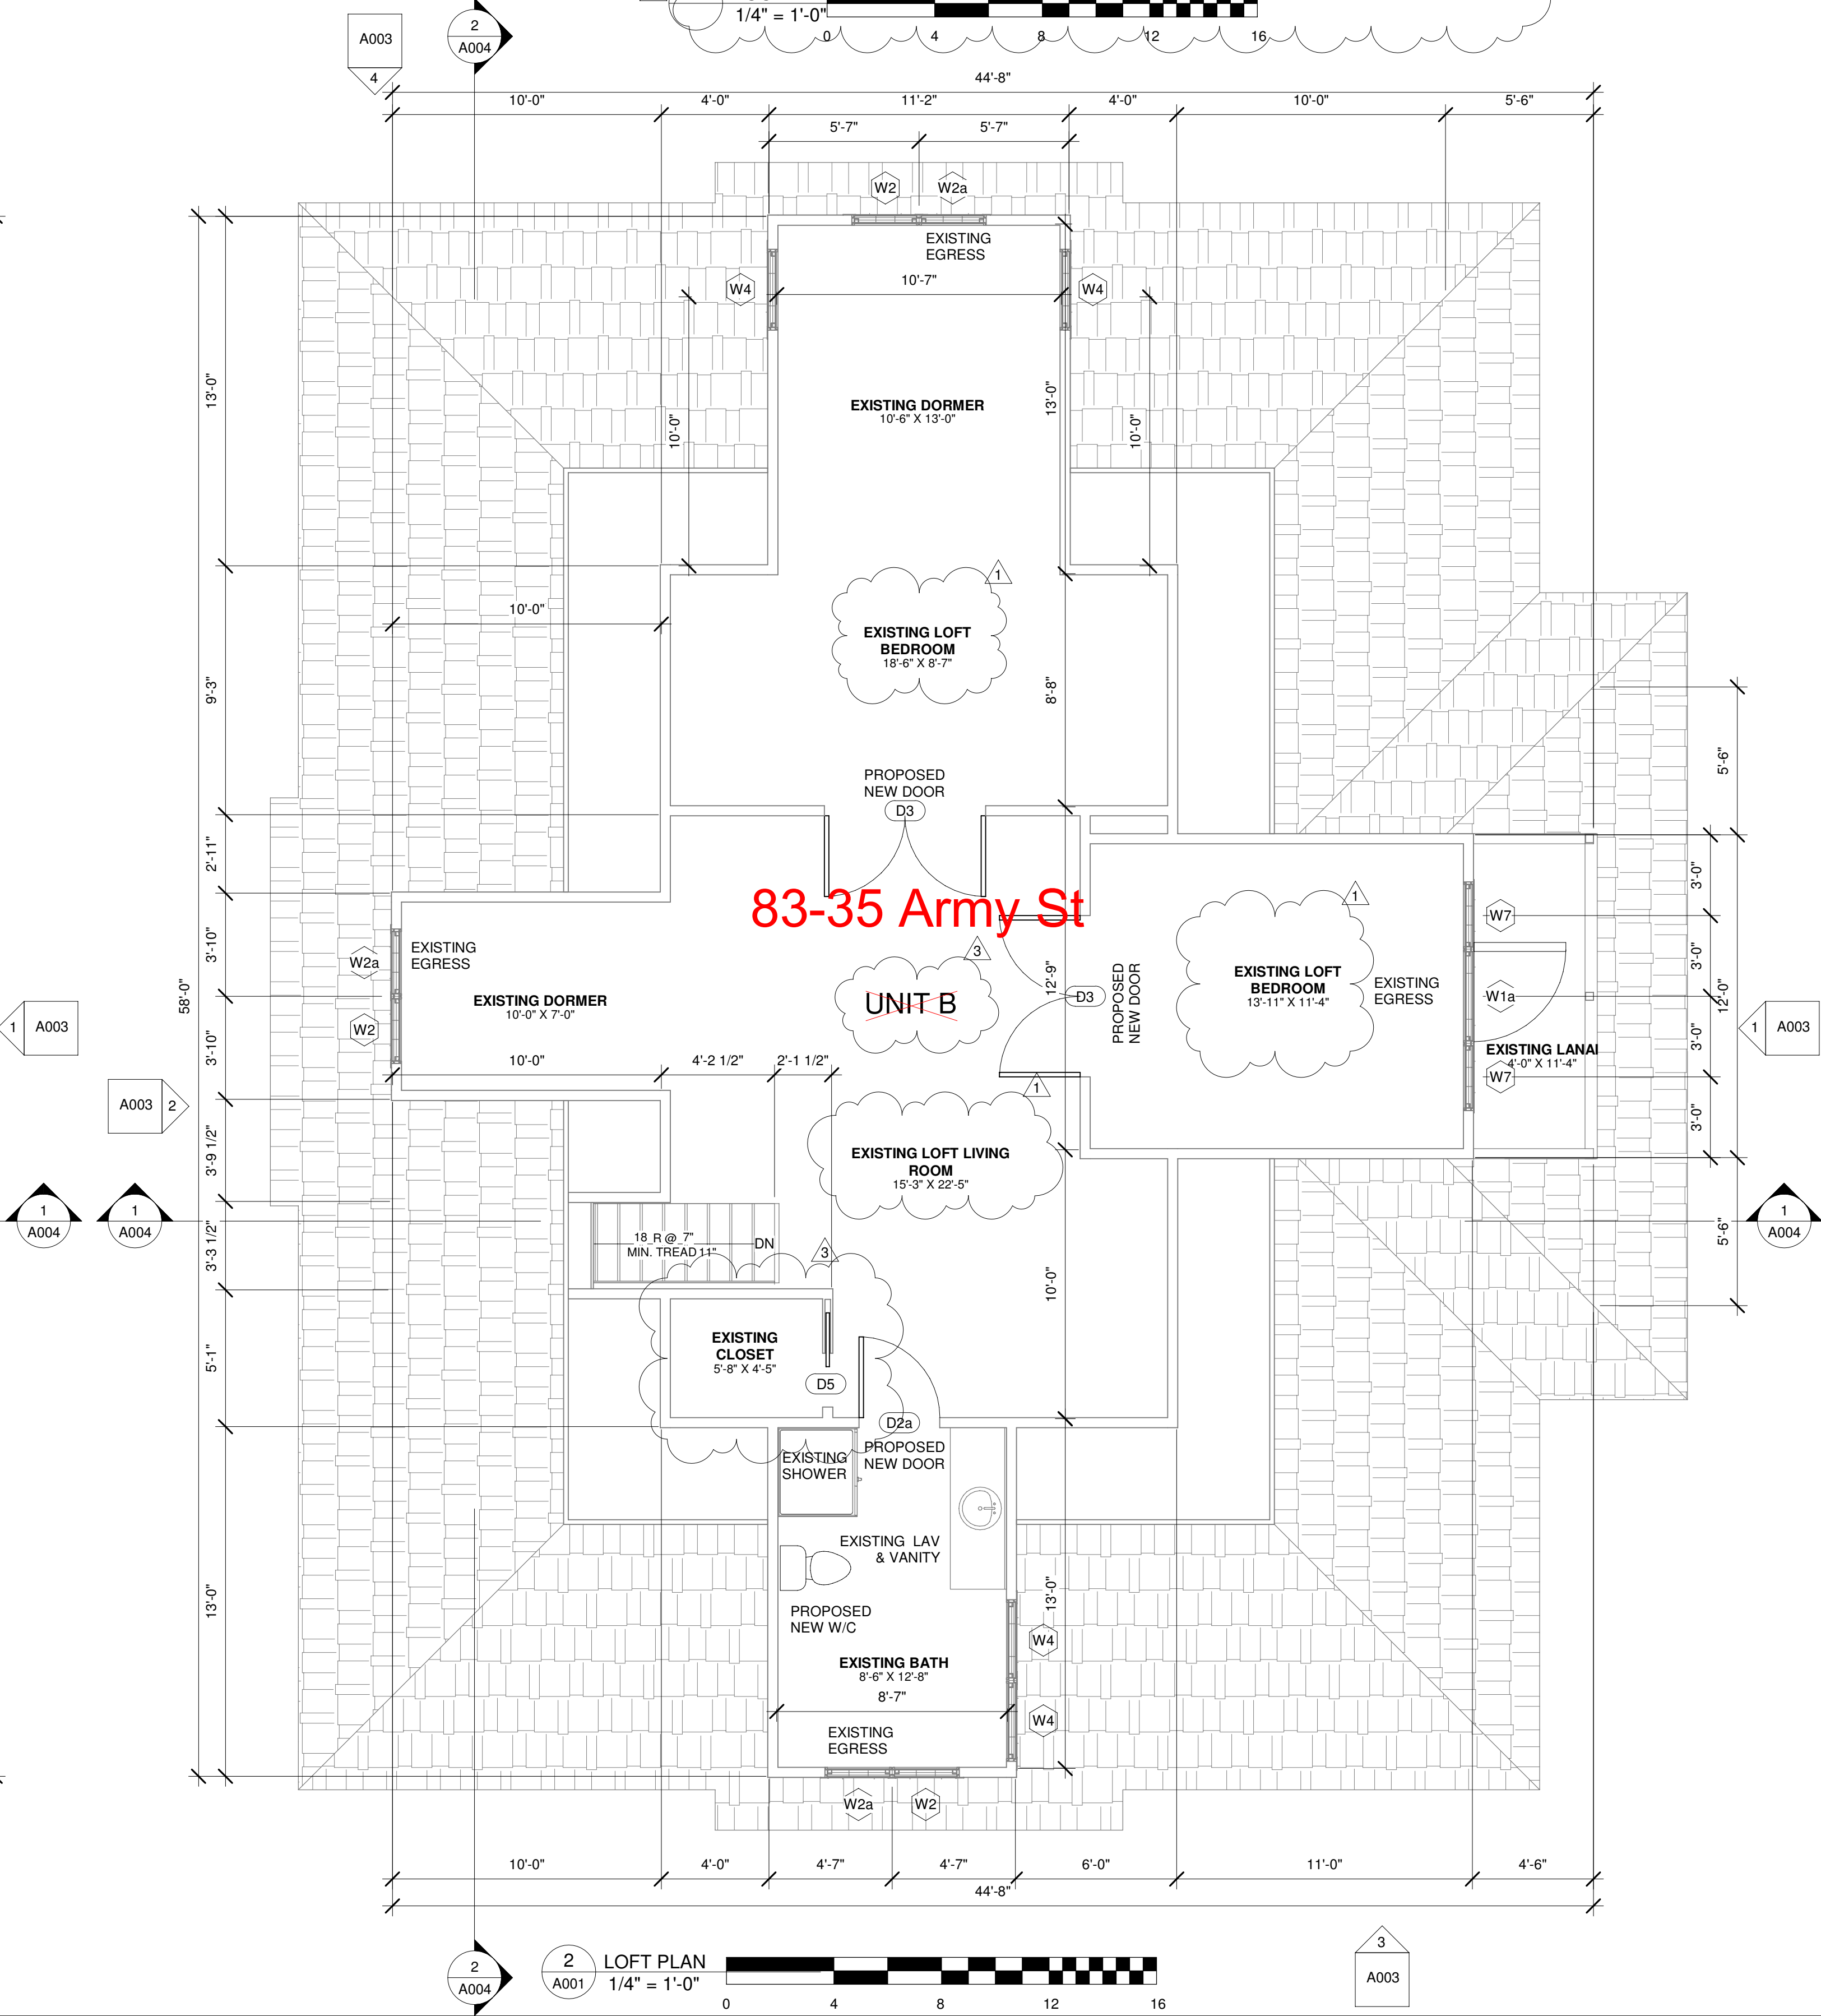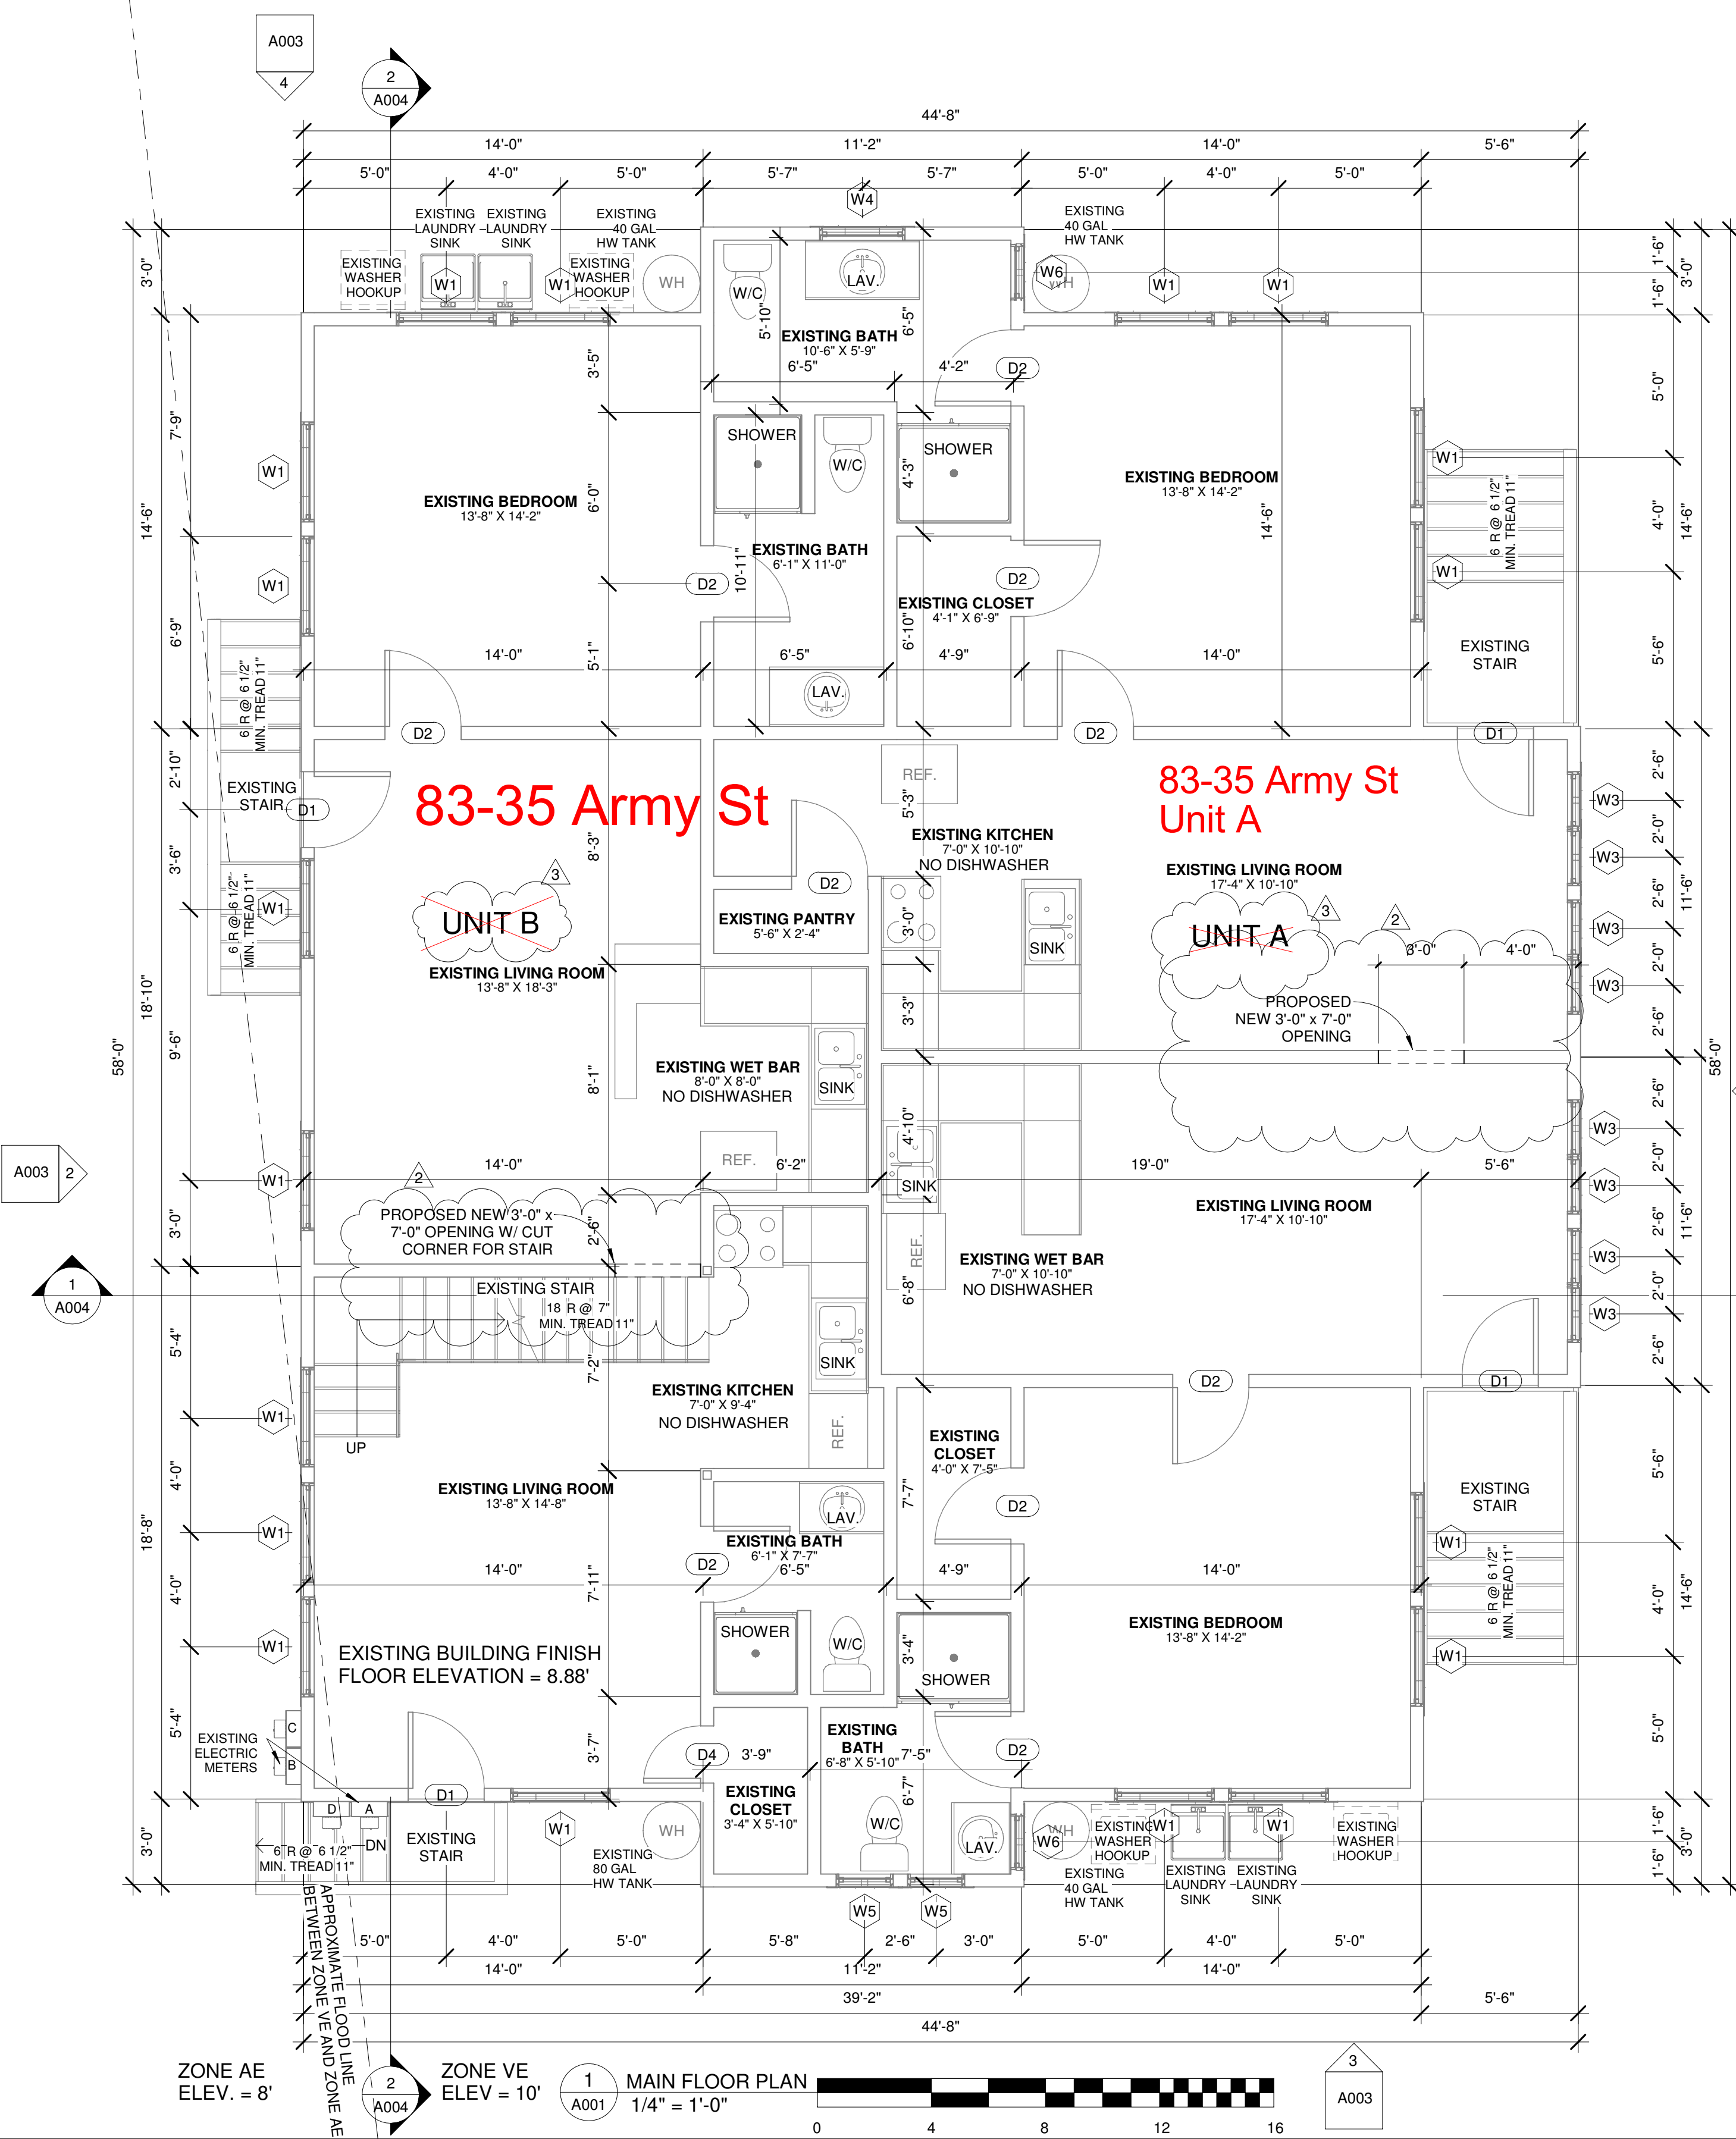

Design and Drafting Technologist
Chris St.Clair C.E.T.
224 Sixth Avenue
Strathmore, Alberta
403 805-3369
e-mail: cstc403@gmail.com
http://hippocampusdesign.com/

THIS WORK WAS PREPARED BY ME OR UNDER MY SUPERVISION. CONSTRUCTION OF THIS PROJECT WILL BE UNDER MY OBSERVATION.

Bahman Kheradey
OBSERVATION OF CONSTRUCTION AS DEFINED IN CHAPTER 16-115 OF THE HAWAII ADMINISTRATIVE RULES, DEPARTMENT OF COMMERCE AND CONSUMER AFFAIRS, ENTITLED PROFESSIONAL ENGINEERS, ARCHITECTS, SURVEYORS AND LANDSCAPE ARCHITECTS

Revision Schedule		
NO.	DESCRIPTION	DATE
1	DPP COMMENT CORRECTIONS	OCT. 16, 2020
2	DPP COMMENT CORRECTIONS	OCT. 28, 2020
3	DPP COMMENT CORRECTIONS	MAY. 26, 2021

KATHY Foti ANDERSON
NON CONFORMING FOURPLEX
CONVERSION TO CONFORMING DUPLEX

95-35 ARMY STREET
WAIALE, HAWAII 96792
T.M.K. 9-5-011-003

MAIN FLOOR - LOFT PLANS

DATE: 6/18/2021 9:56:25 AM
DRAWN BY: CSTC
SHEET NO: A001