


SITE PLAN/BUILDING LAYOUT

FLOOR PLAN


Occupancy Load Analysis
 Occupancy Classification: B Business
 Total SF = 8507
 SF Per Occupant: 100
 Design Occupants = 8507 SF/100 SF = 85

LEGENDS					
SYMBOL	DESCRIPTION	SYMBOL	DESCRIPTION	SYMBOL	DESCRIPTION
FE	Fire Extinguisher		New Wall		Recessed Ceiling Light
	Exit Sign/Emergency Sign		Existing Wall		Switch
	Emergency Sign		Existing Exterior Wall		Occupancy Sensor
EF	Exhaust Fan		Troffer Light		Electrical Outlet 110 V

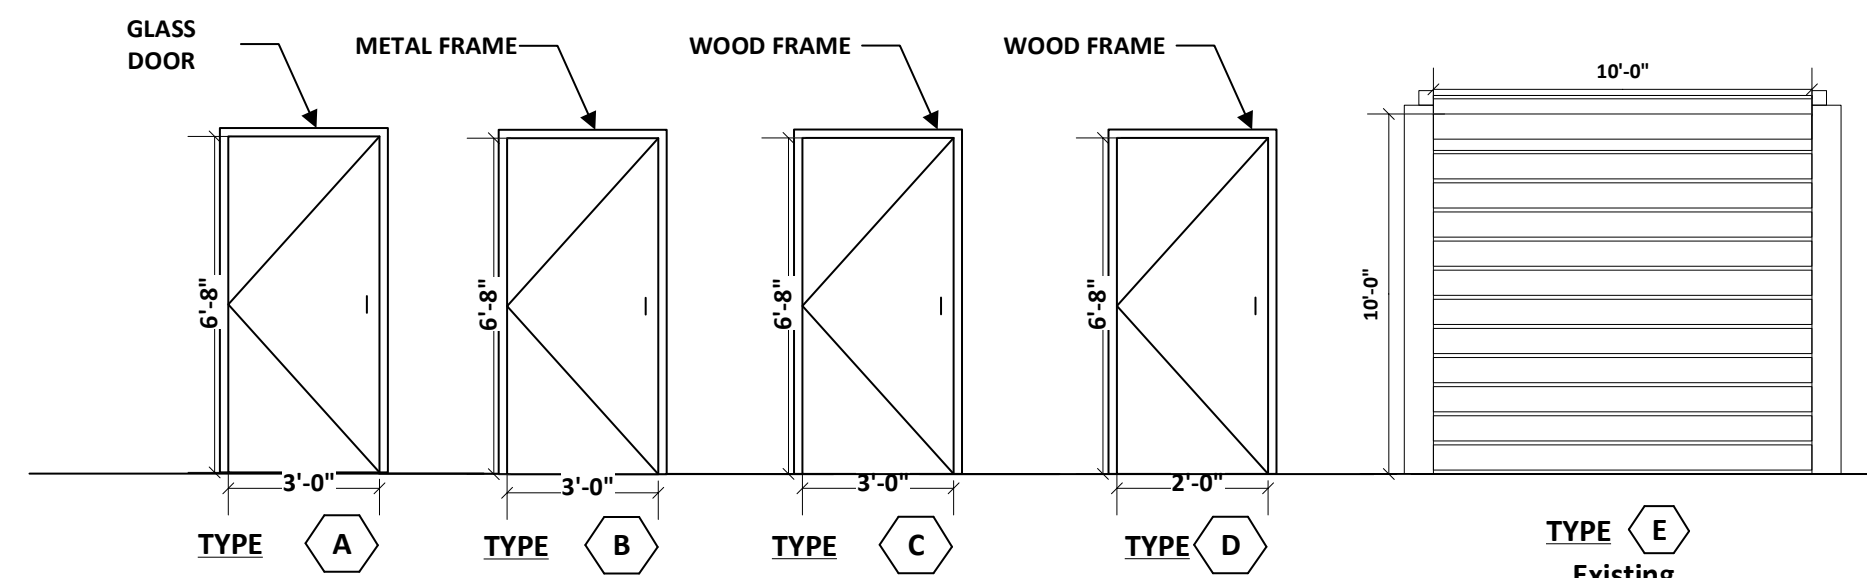

DOOR ELEVATIONS
N.T.S.

ROOM FINISH SCHEDULE									
NO.	LOCATION	FLOOR	BASE	WALL	WALL FINISH	CEILING	HEIGHT	REMARKS	
1	Conference Room						10'-0"		
2	Office 1						10'-0"		
3	Office 2						10'-0"		
4	Office 3						10'-0"		
5	Corridor						10'-0"		
6	Restrooms						10'-0"		
7	Assembly Room						10'-0"		
8	Closet						10'-0"		

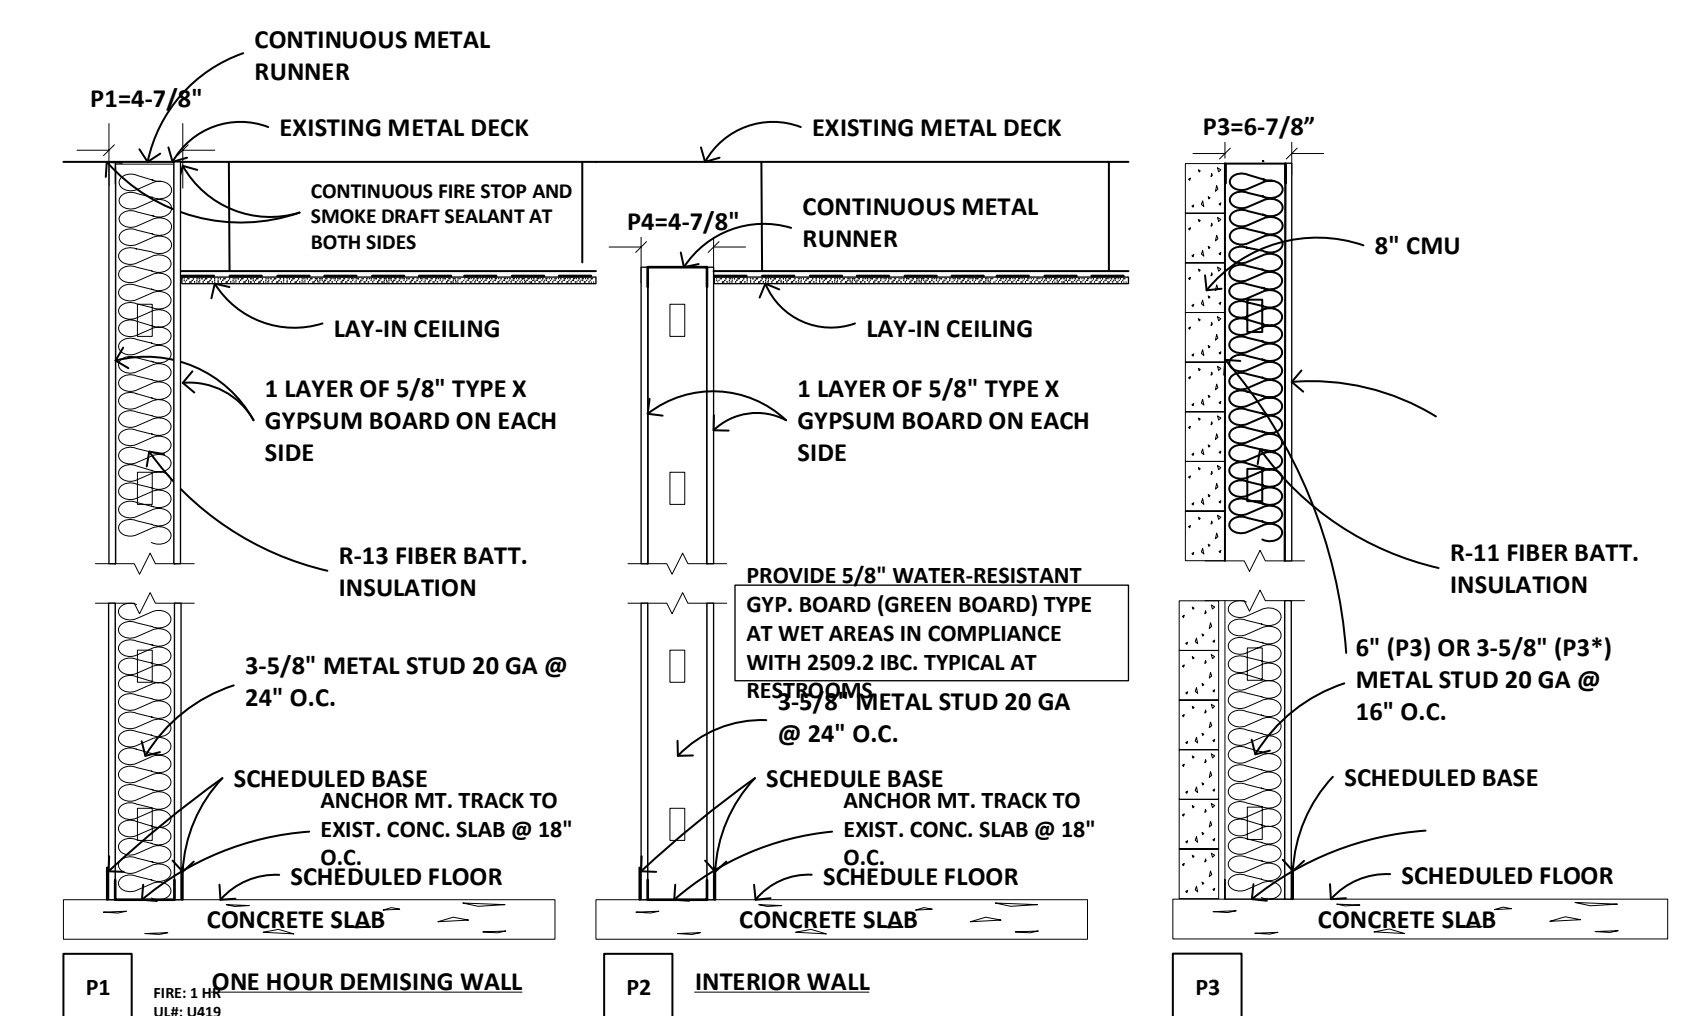

WALL TYPES

Cinco Ranch Crossing 19830 FM 1093 Suite 2401 Richmond TX 77407		Floor Plan & Site Plan	
		Velentium	
SIZE 8507 SF	FSGM NO.	DWG NO. A-1	REV 1
SCALE 3/16" = 1'-0"	DATE 5/14/2021	SHEET	1 OF 1