
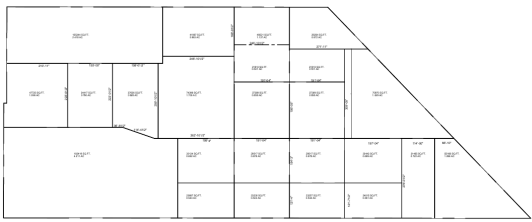


Y.N. FACTOR DESIGN RESERVES ALL RIGHTS TO THE CONTENT OF THIS DOCUMENT. ANY USE OF THE CONTENTS OF THIS DOCUMENTS OR REPRODUCTION THEREOF IN ANY FORM SHALL NOT BE MADE WITHOUT PRIOR WRITTEN AUTHORIZATION. ACCEPTANCE OF THIS DOCUMENTS SHALL BE ACKNOWLEDGED AGREEMENT OF THE PROPRIETARY NOTICE.

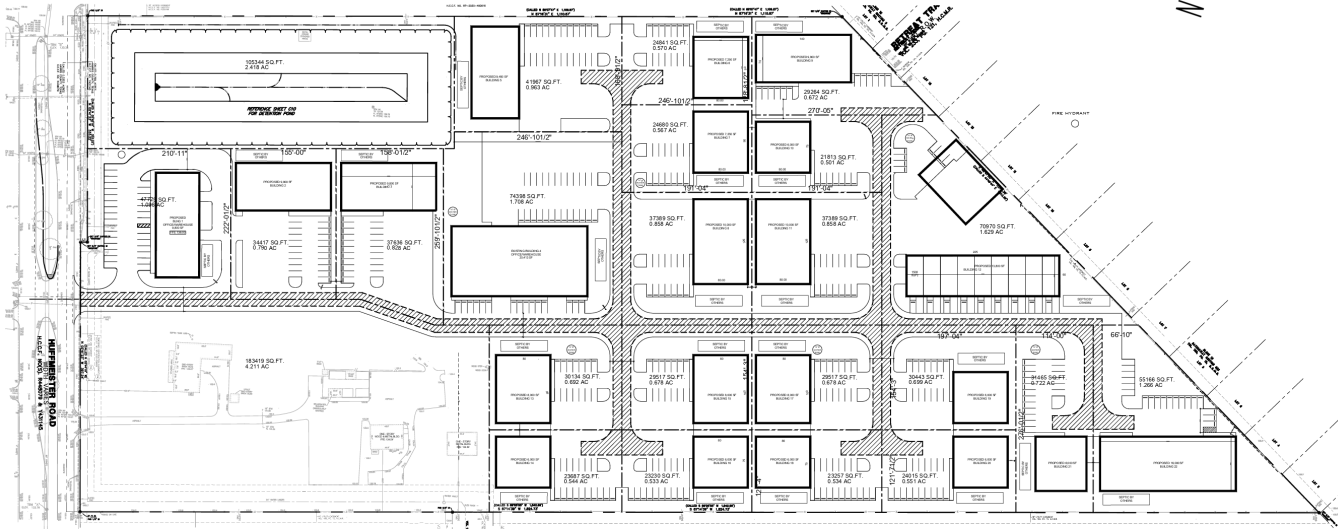

1 SITE PLAN Scale: 3/16"=1'-0"

CONTRACTOR

OWNER
 HUFFMISTER BUSSIES PARK
 12638 HUFFMISTER RD
 CYPRESS TX 77429

Y.N. FACTOR DESIGN
 DRAWING • DESIGN • CONSTRUCTION • COMMUNITY
 7323 Alhambra Dr.,
 Houston, TX 77030
 PO (832) 824-0777 FAX (713) 773-1038

ISSUE LOG	
DATE	DESCRIPTION
XX	

REVISIONS	

PROJECT NO.
 DRAWN BY: Y.N.
 CHECKED BY: Y.N.

SHEET TITLE
**SITE PLAN
 BUILDING 2**
 1/32" = 1'-0"

PROJECT NUMBER
 DATE OF ISSUE: JUNE 2025

SHEET NUMBER
C-1.0