


**SITE PLAN**  
SCALE: 1" = 20'

NO.	DATE	BY	REVISIONS

COPYRIGHT 2021  
**Salco Construction, Inc.**  
All Rights Reserved  
Copying Is Prohibited

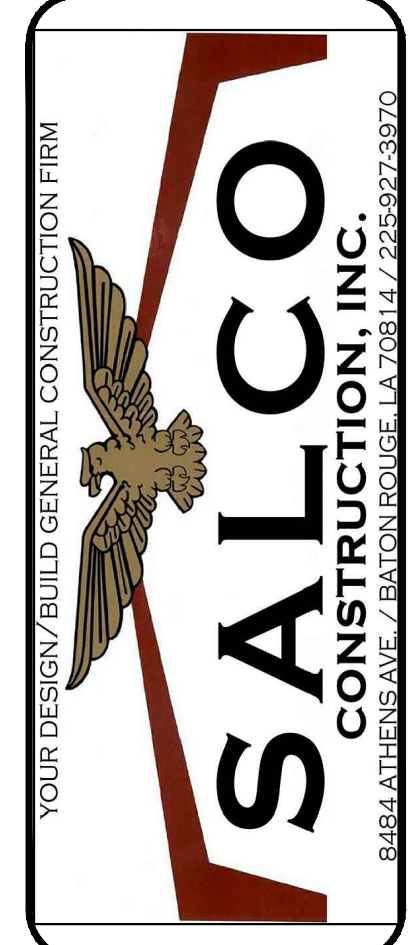

AN INTERIOR RENOVATION FIRM

**BLUEBONNET SQUARE II**  
7770 BLUEBONNET BLVD.  
BATON ROUGE, LA 70808  
OWNER: **DONAN DEVELOPMENT, LLC.**

SALES PERSON JT	SUPERVISOR
DATE 01-28-2021	DRAWN BY TW
PRELIMINARY NUMBER 01-21-722	
CONTRACT NUMBER	
SHEET <b>SP-1</b>	