


FIRST FLOOR PLAN

1
A-1

Scale: 1/8" = 1'-0"

NOTE: ALL DIMENSIONS ARE TO BE VERIFIED IN THE FIELD.

BALTIMORE PIKE ↘

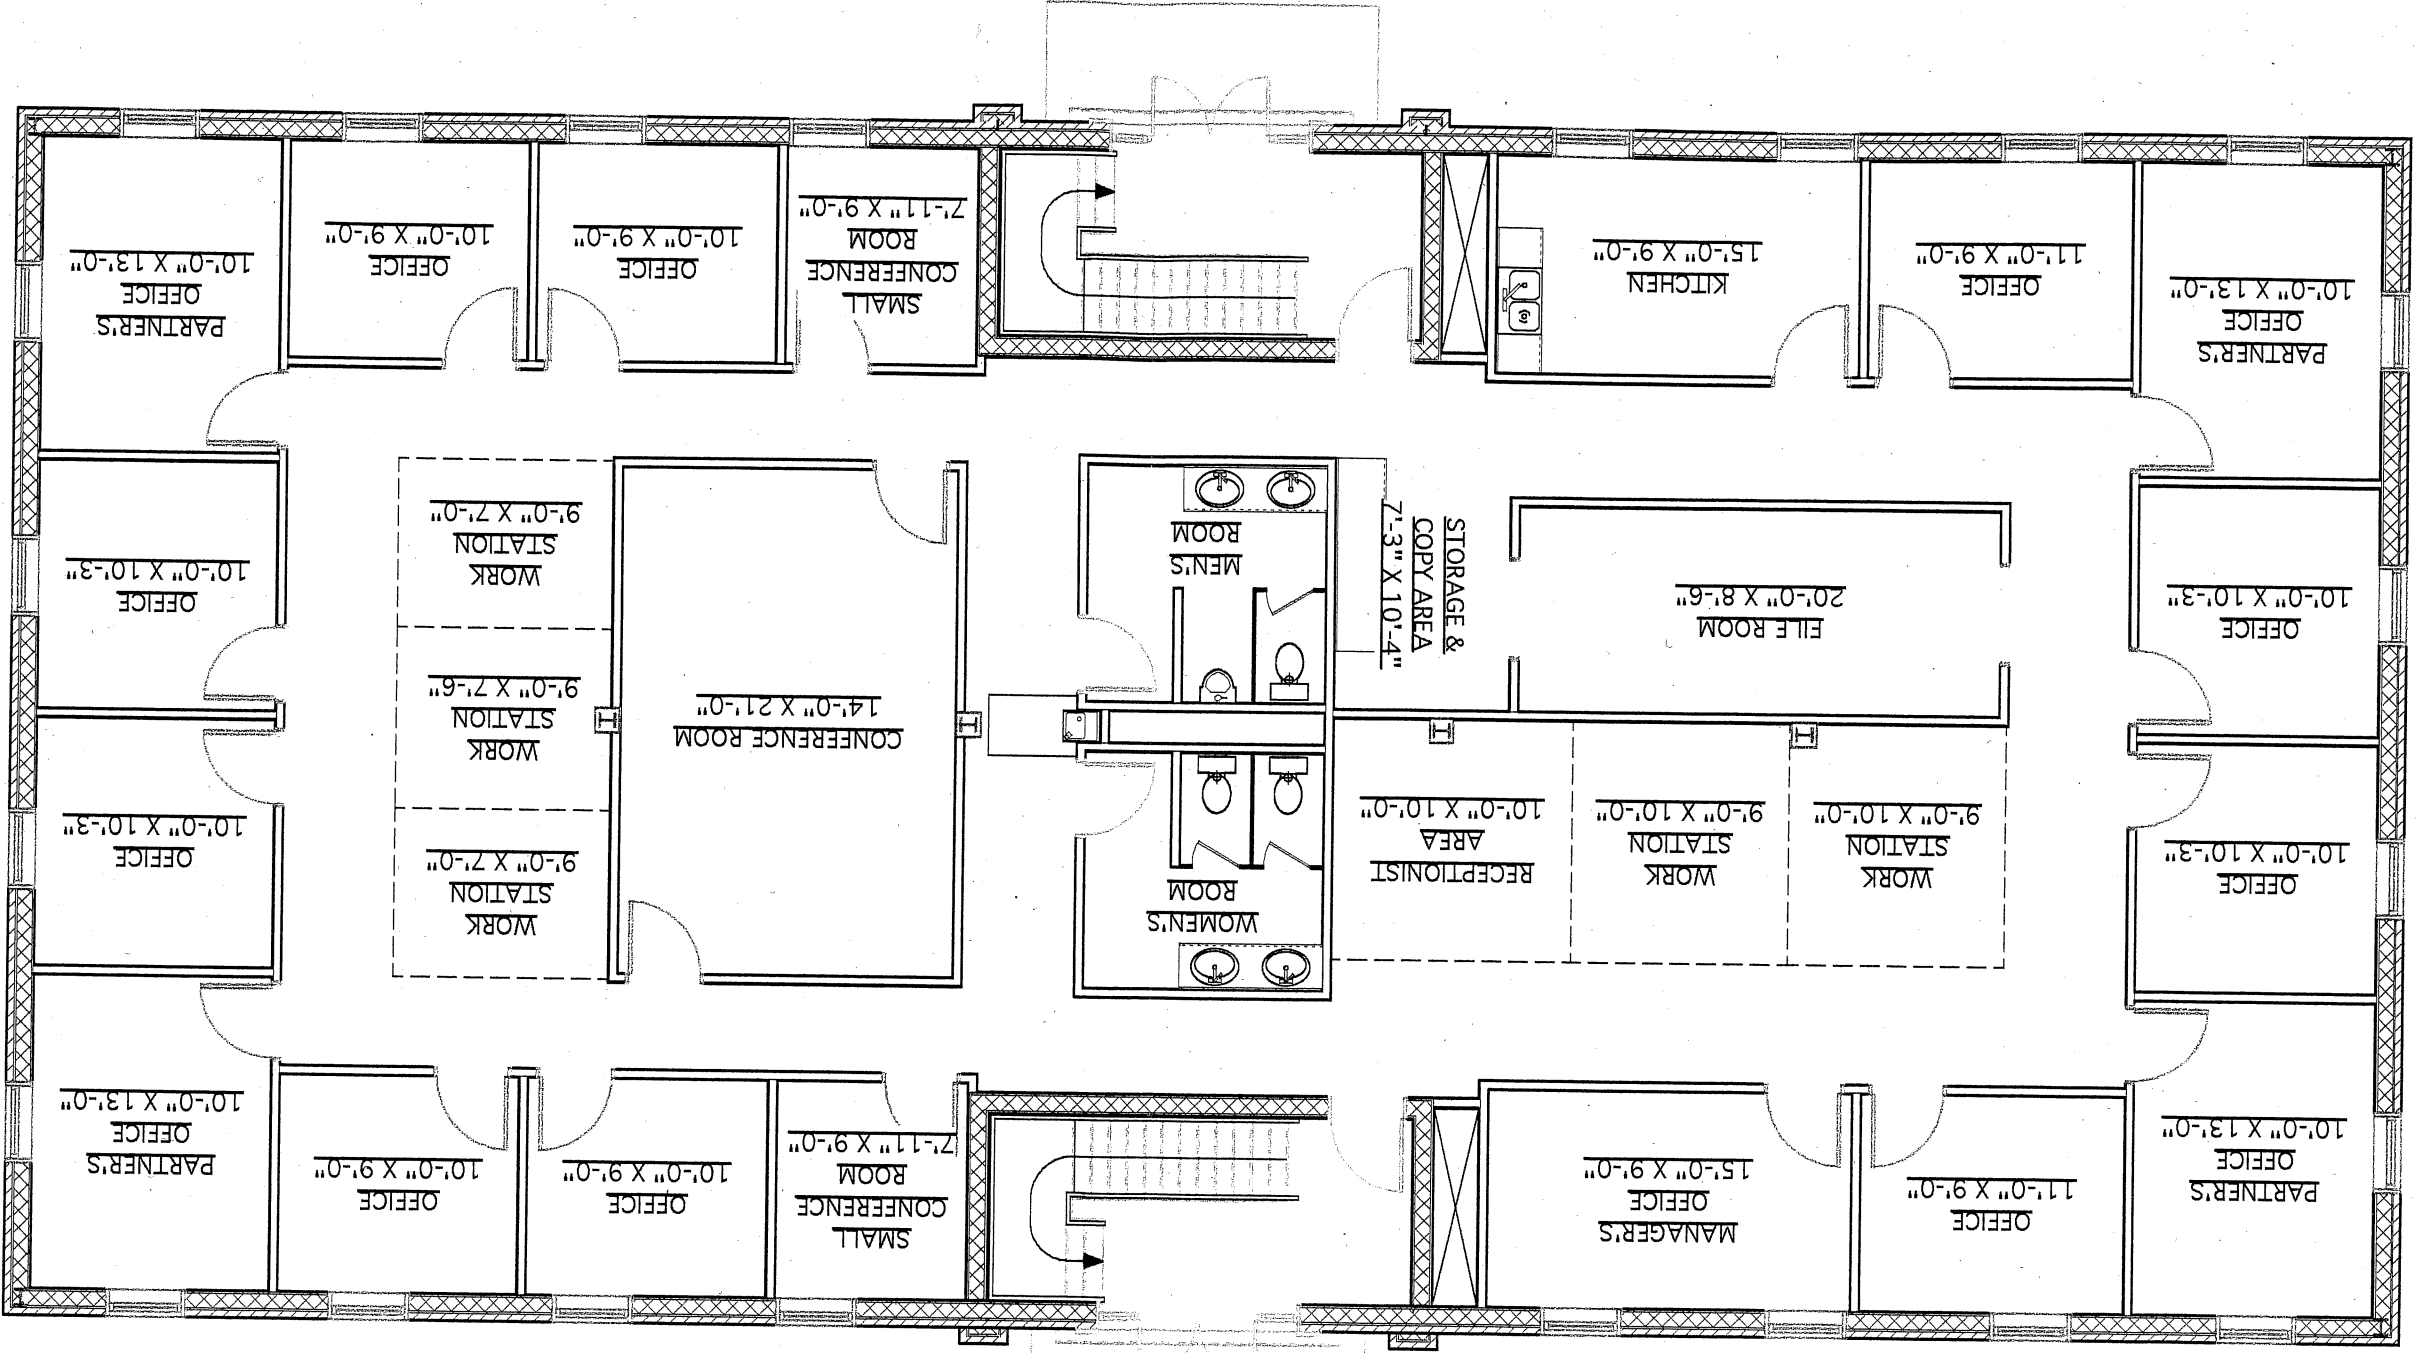

CHESLEY DRIVE ↙

MEDIA REAL ESTATE CO.

203 E. BALTIMORE AVE. : MEDIA, PA. 19063
 (610) 565-9000 : FAX (610) 891-1991
 DENNIS L. SLOSTAD : ARCHITECT

CHESLEY OFFICE CAMPUS

NETHER PROVIDENCE TWP.
 DELAWARE CO., PENNSYLVANIA

DATE : 08/06/08