


3801-W 65th Street
LITTLE ROCK

ID-1
FLOOR PLAN

Draftsman: Shabnam Rajani
Date 10/15/2020
Project No. 5
Sheet No. ID-1
Scale 1"= 30'-0"

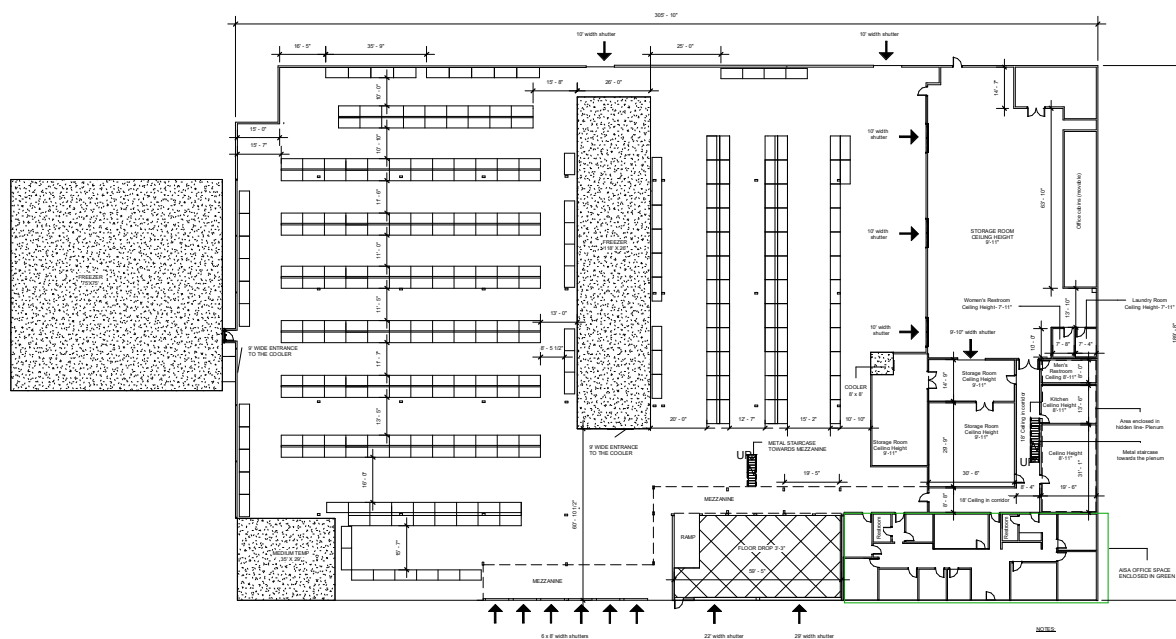

① Level 1
1" = 30'-0"