


Commercial/Industrial Development

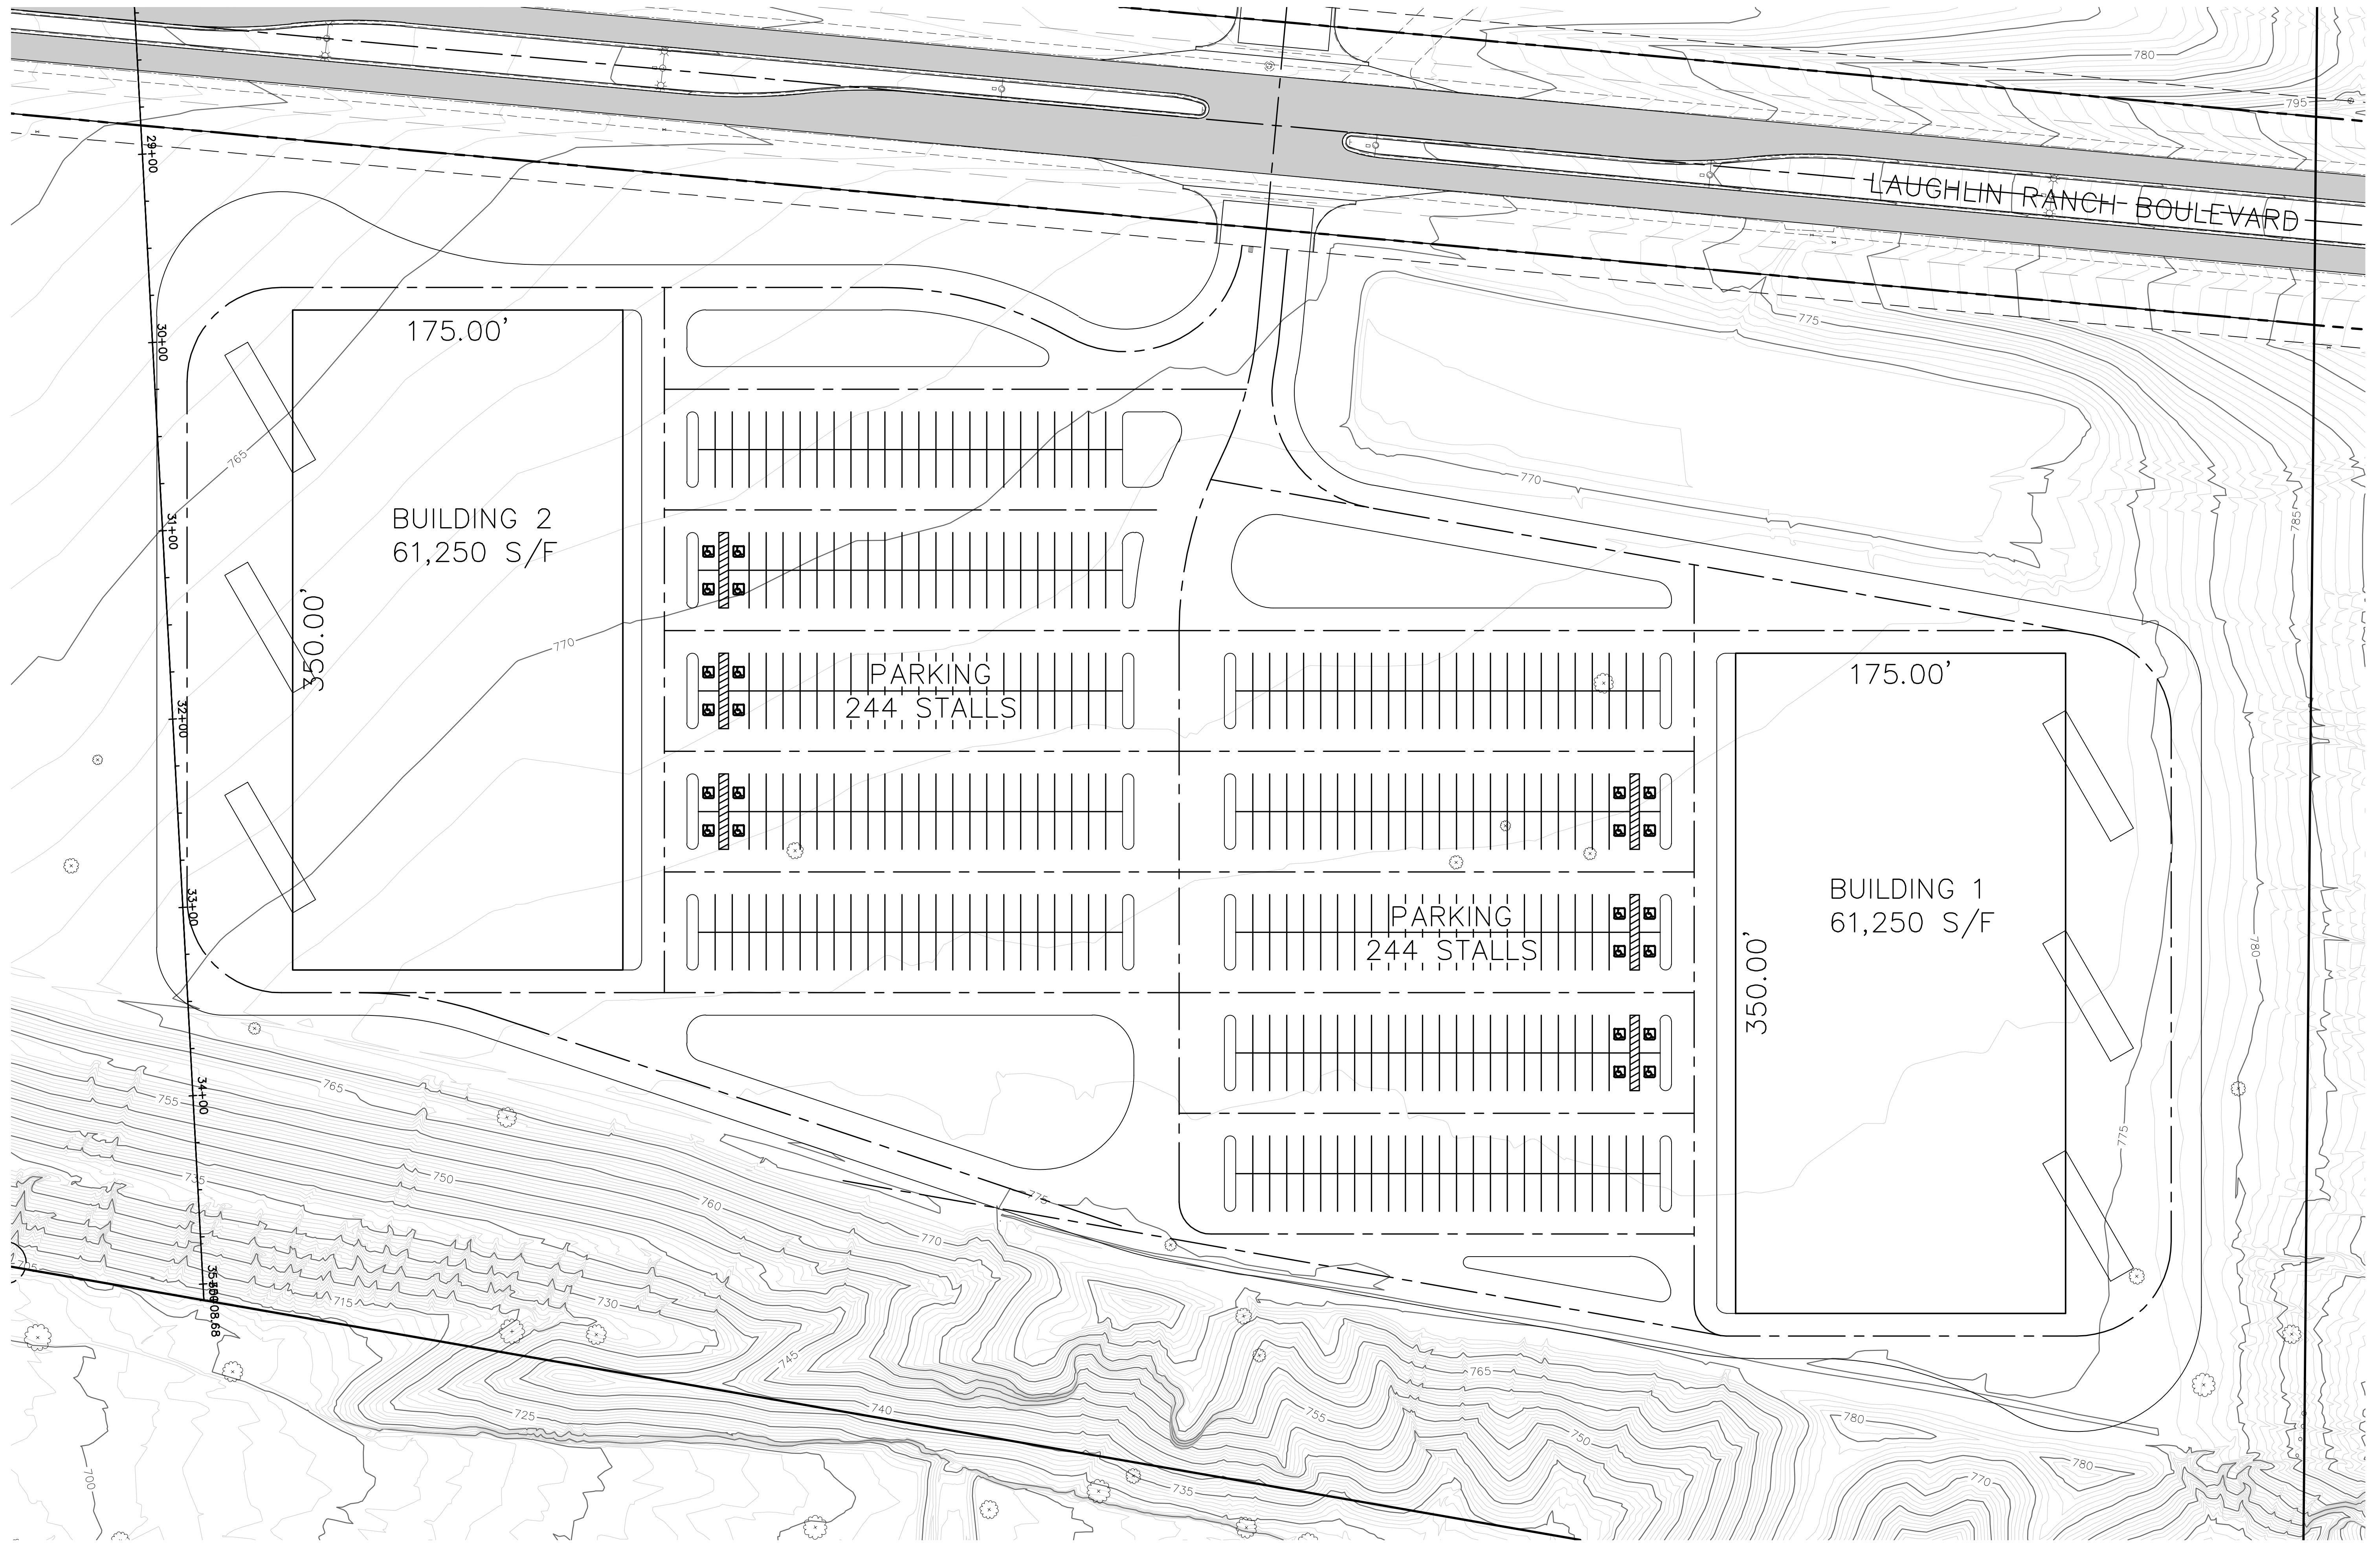

SCALE: 1" = 40'
 0 40 80

Preliminary Site Plan

DESIGNED	INFO	REVISIONS	DATE	BY
DRAWN	DMA			
APPROVED	DMA			
DATE	01-23-20			

CALL TWO WORKING DAYS BEFORE YOU DIG
 1 800 STAKE-IT
 1 800 782-5348
 (OUTSIDE MARICOPA COUNTY)

SHEET
 2 OF 2
 PROJ.# 8132
 BOX TUBE

Anderson - Nelson, Inc.
 Engineering - Surveying - Site Grading Plans - Subdivision Development - Hydrology
 Construction Management - Computer Services
 4143 N. 12th St., Suite 200
 Phoenix, Arizona 85014
 (602) 273-1850
 Bullhead City, AZ (928) 704-4677

BIT X:\8132 DON LAUGHLIN SECTION 7\8132050.dwg LAYOUT DIST (02) 05-10-22 12:57 P.M.