



CARQUEST AUTO  
 UNDERGROUND SITE PLAN  
 77H STANDARF RD.  
 BAKERSFIELD, CA  
 UNDERGROUND SITE PLAN


FOR REFERENCE ONLY 3/28/05

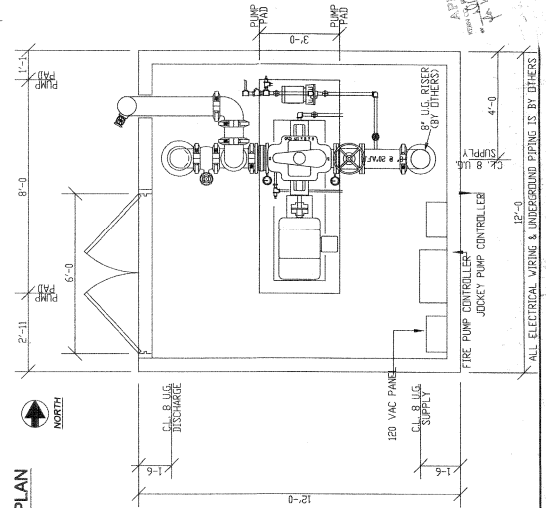


**UNDERGROUND SITE PLAN**  
SCALE: 1" = 30'

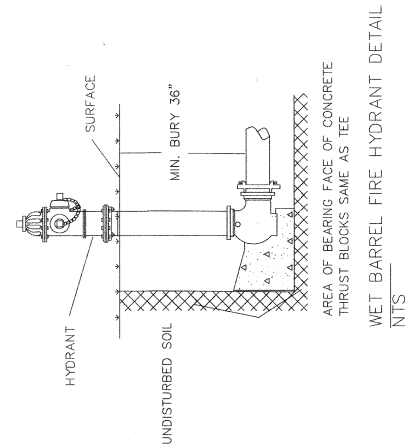

WET BARREL FIRE HYDRANT DETAIL

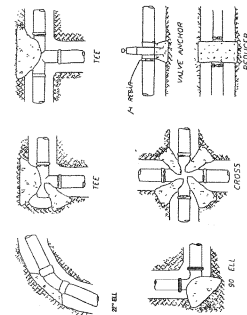

## UNDERGROUND DETAILS

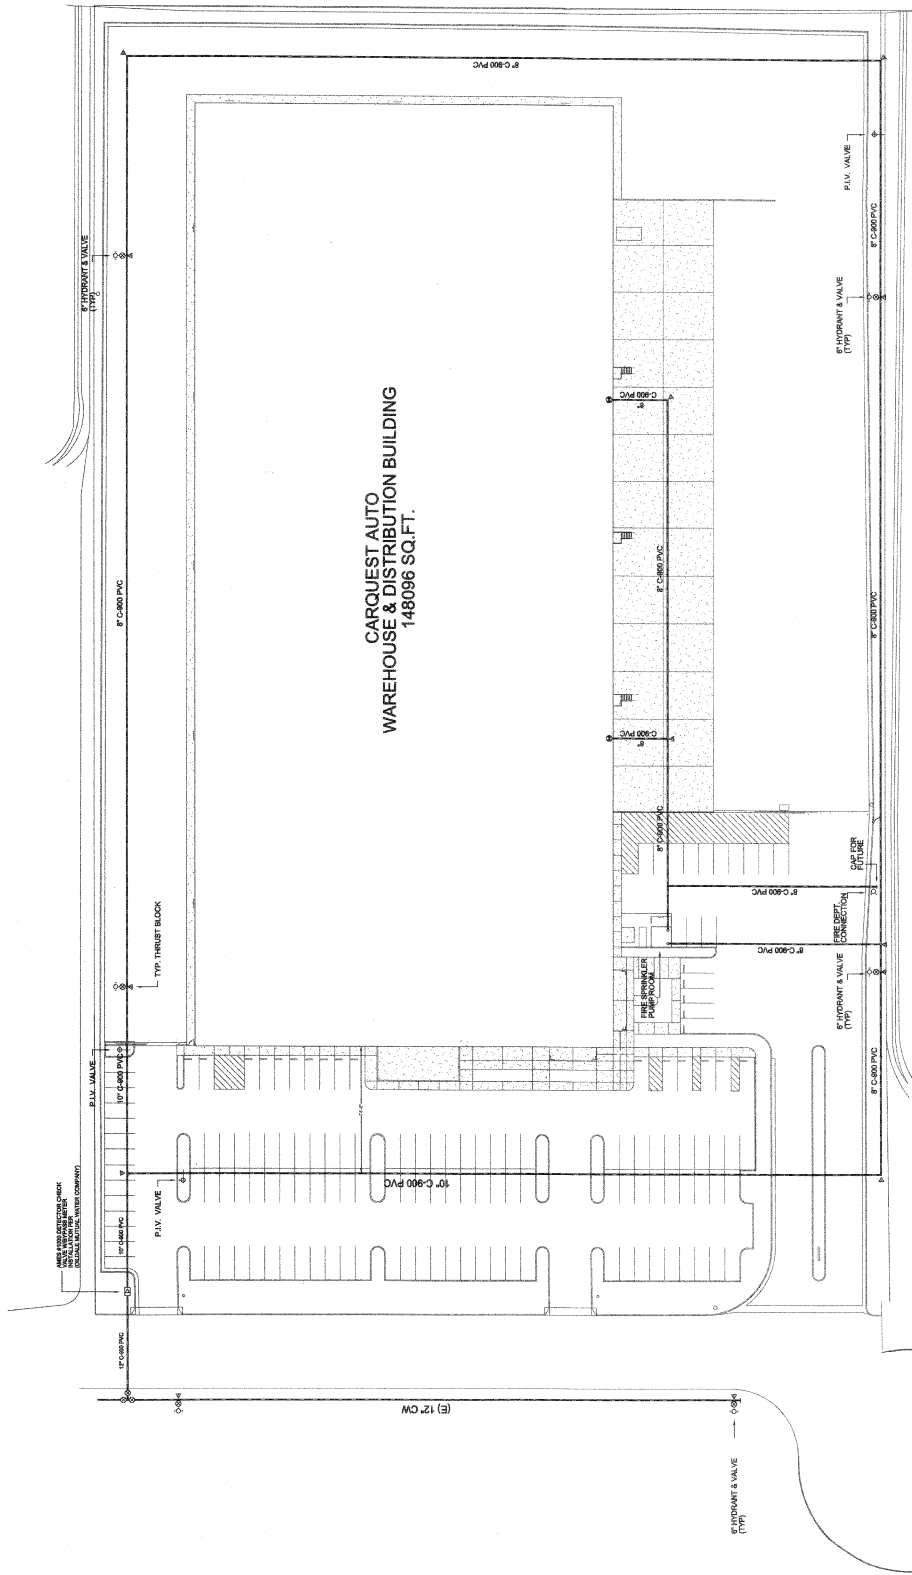[illegible]