


DATE: 11/20/13
DRAWN BY: J. L. COV
CHECKED BY: J. L. COV

DRAWING NUMBER
A-2

DRAWING NUMBER
A87024

PROJECT
FAIRFIELD SQUARE

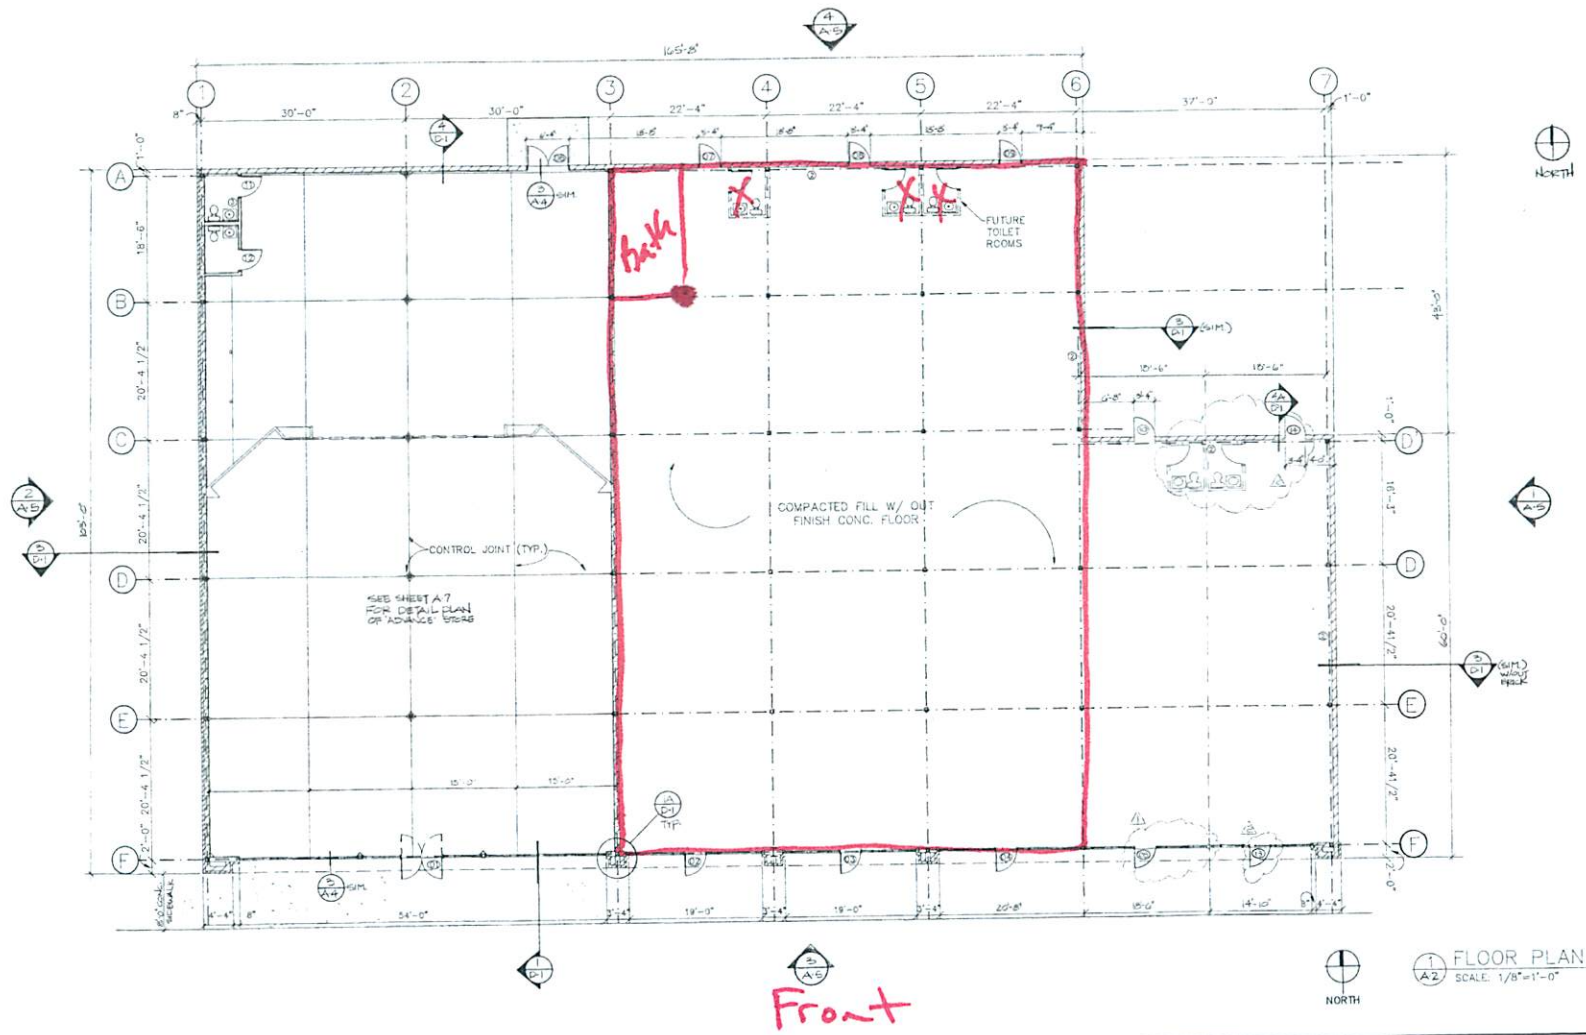

East Group
Architecture/Engineering/Surveying/Testing
KINSTON, NC
(919) 758-3746

DATE: 11/20/13
DRAWN BY: J. L. COV
CHECKED BY: J. L. COV

FAIRFIELD SQUARE
KINSTON, NC

project no.
A87024

sheet no.

A-2

of

1 FLOOR PLAN
A-2 SCALE 1/8"=1'-0"