

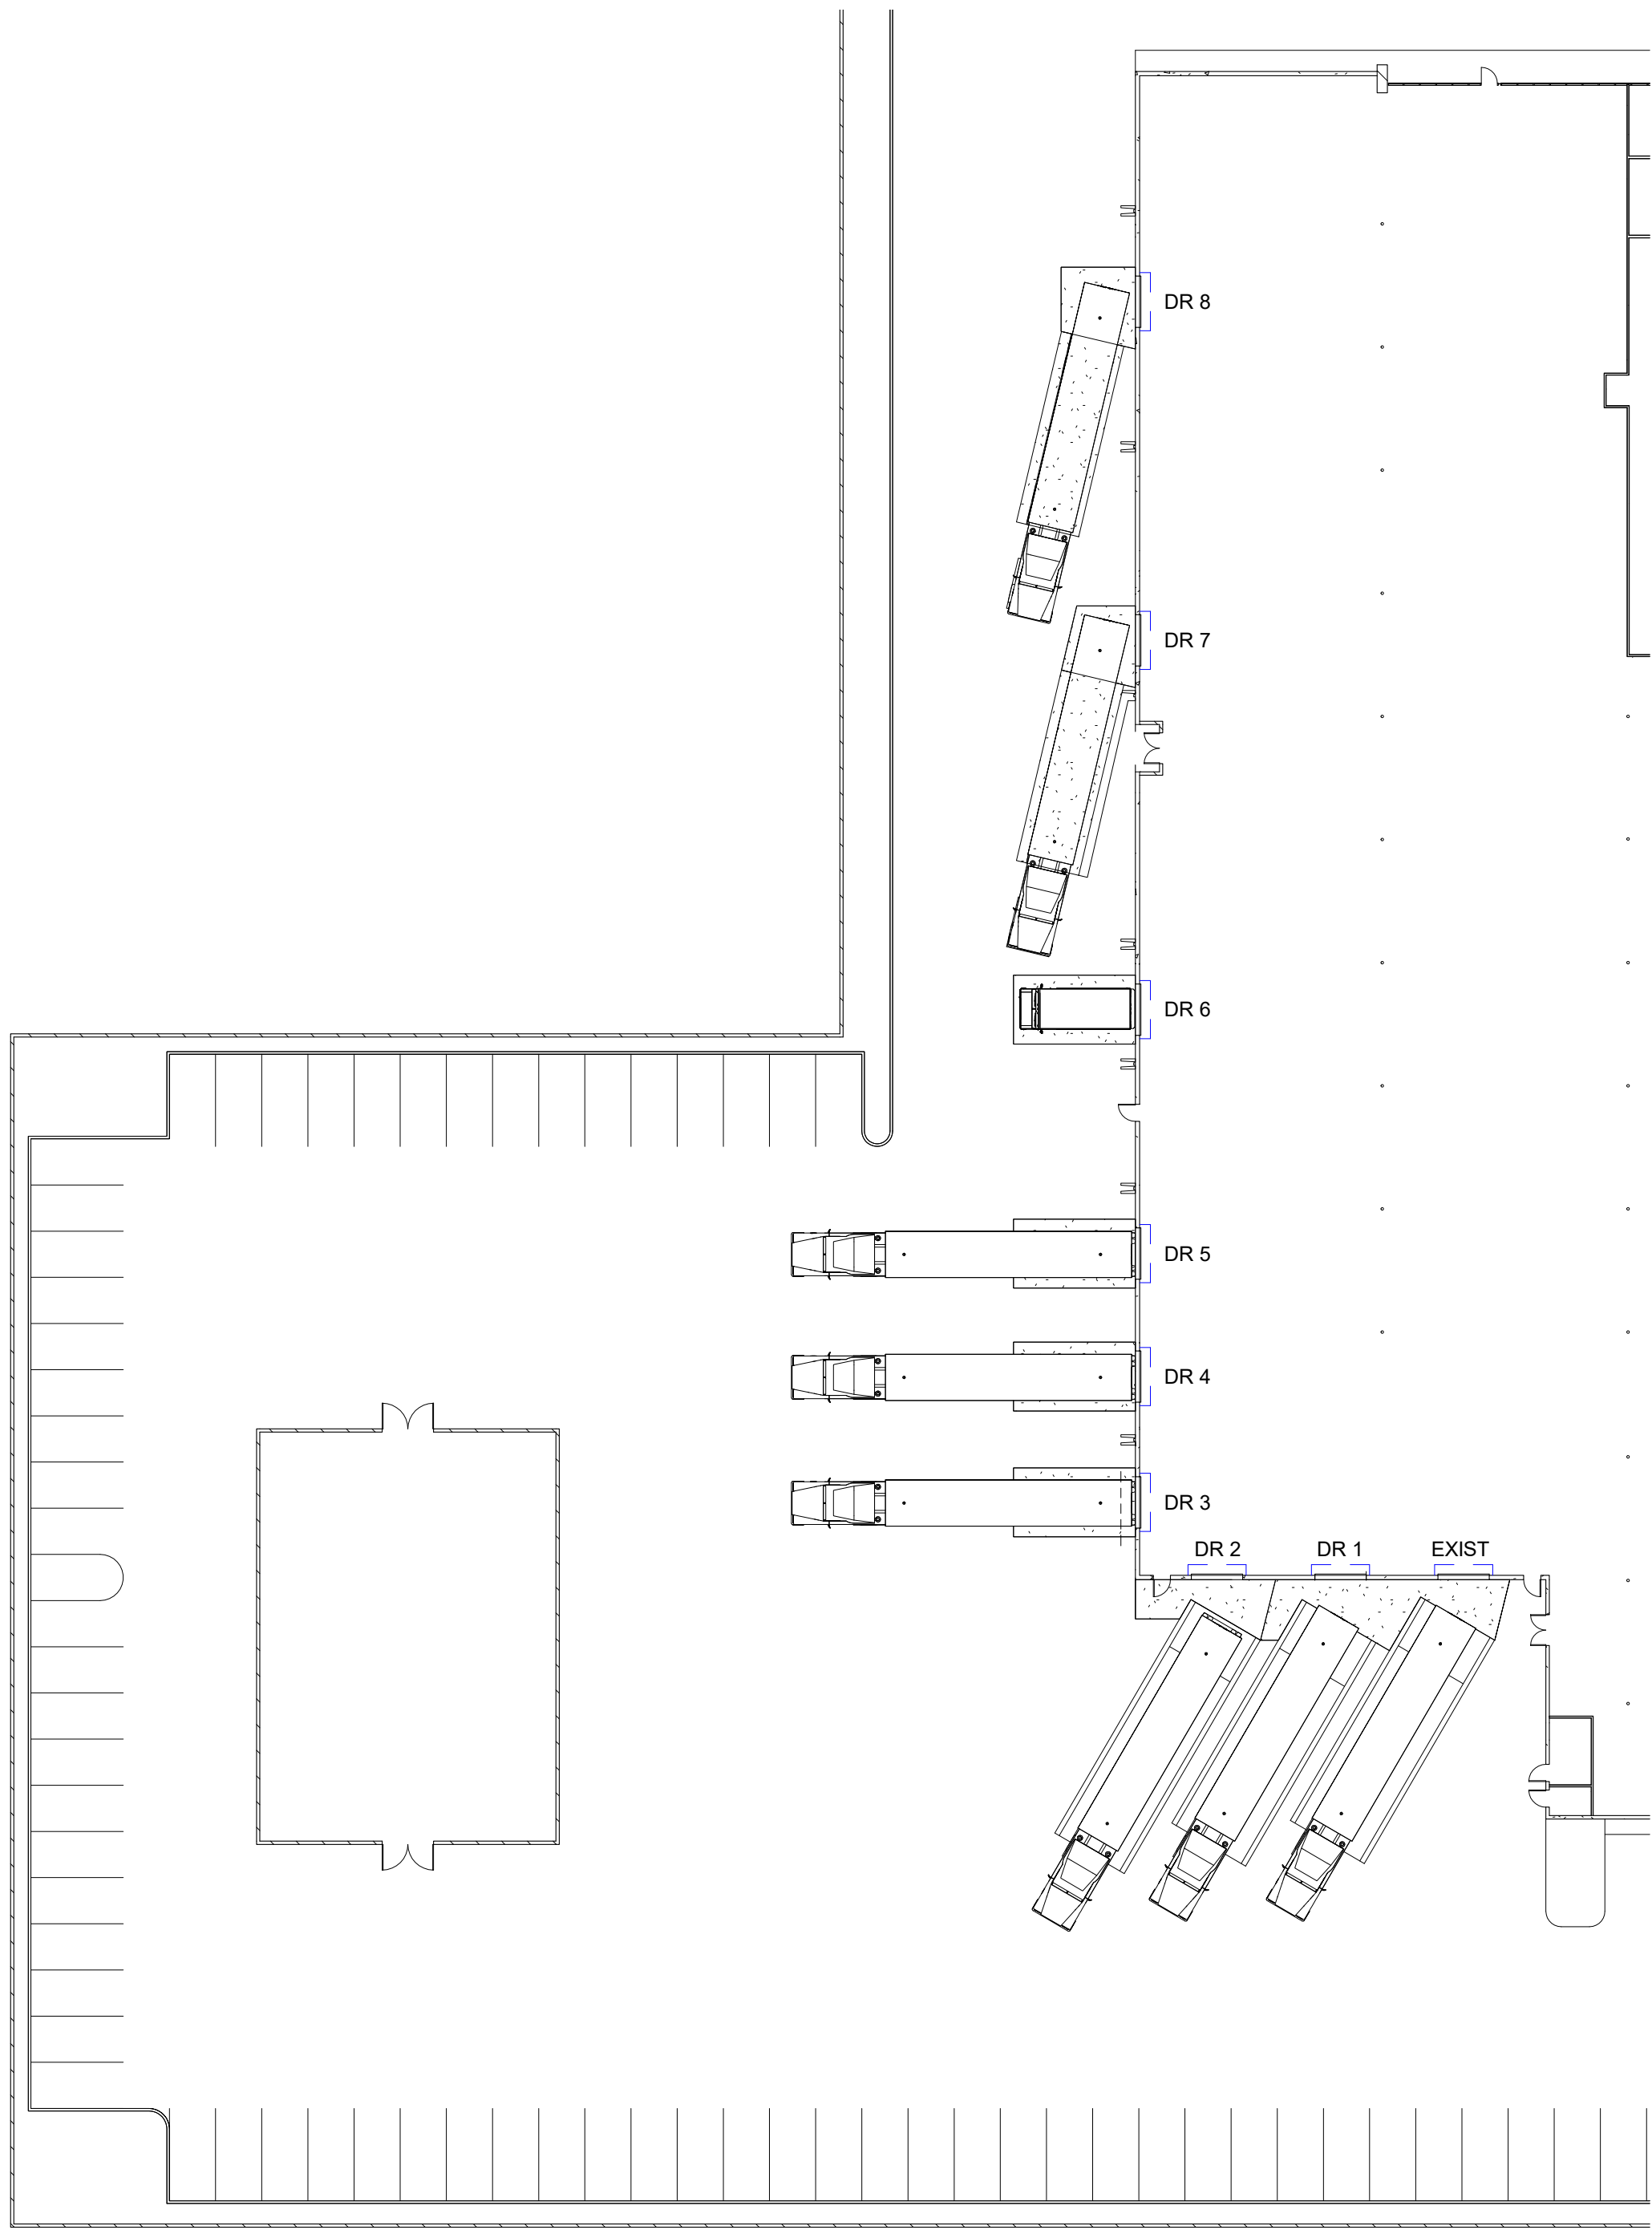


Freight Design Vehicles

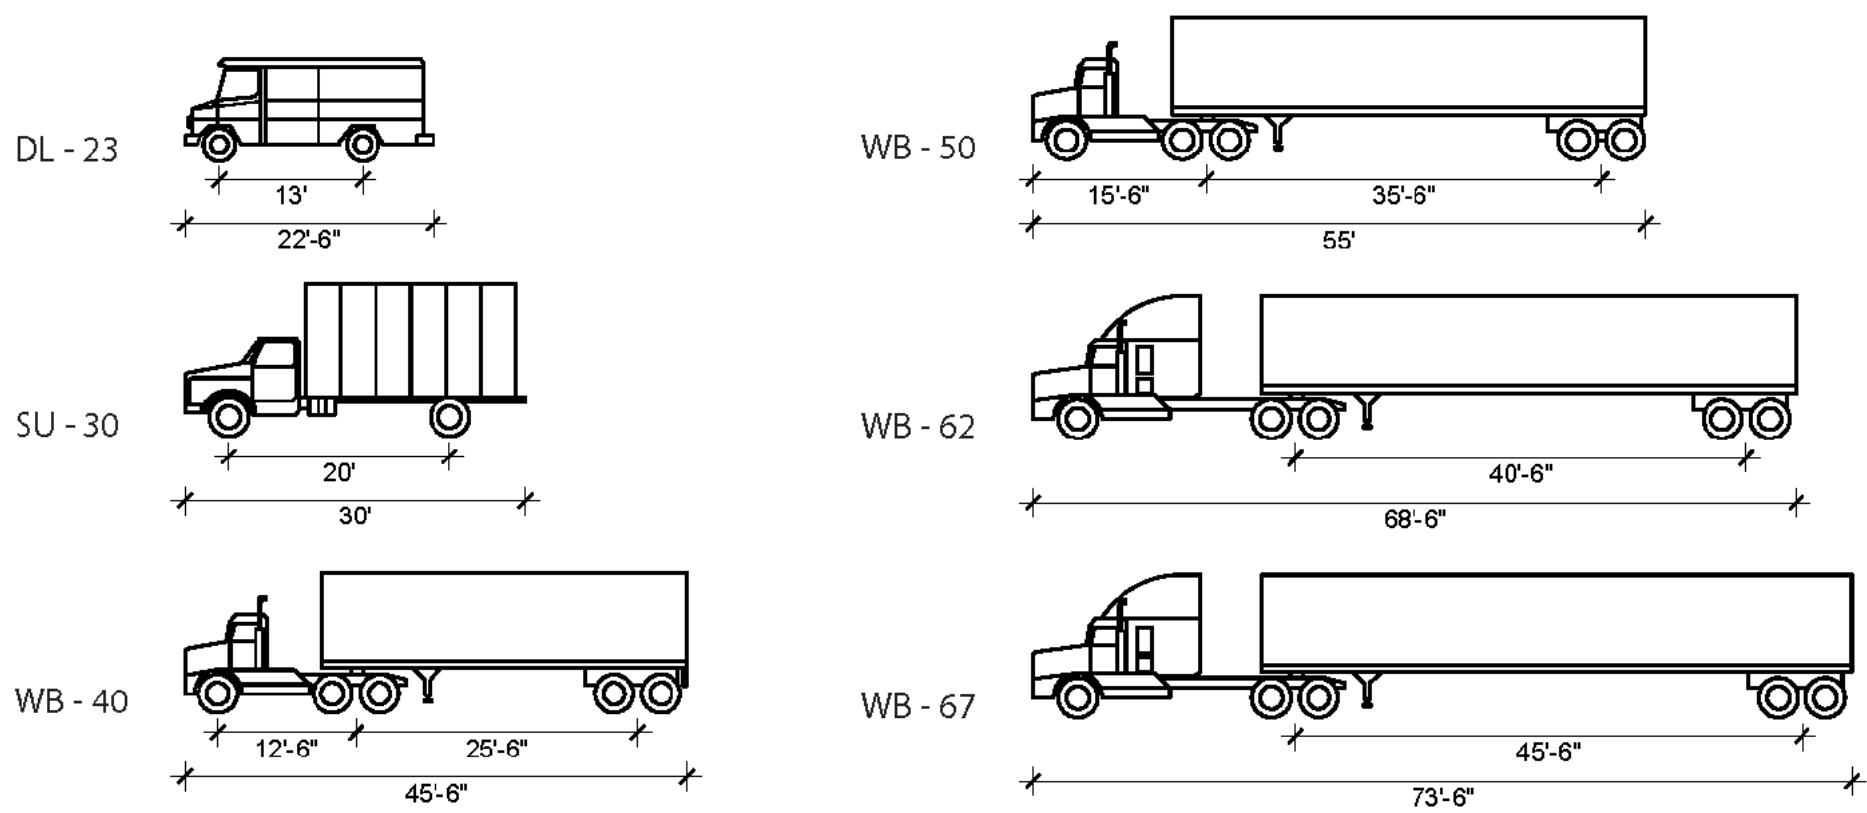

2 SPACE PLAN 1
SCALE: 1" = 30'-0"

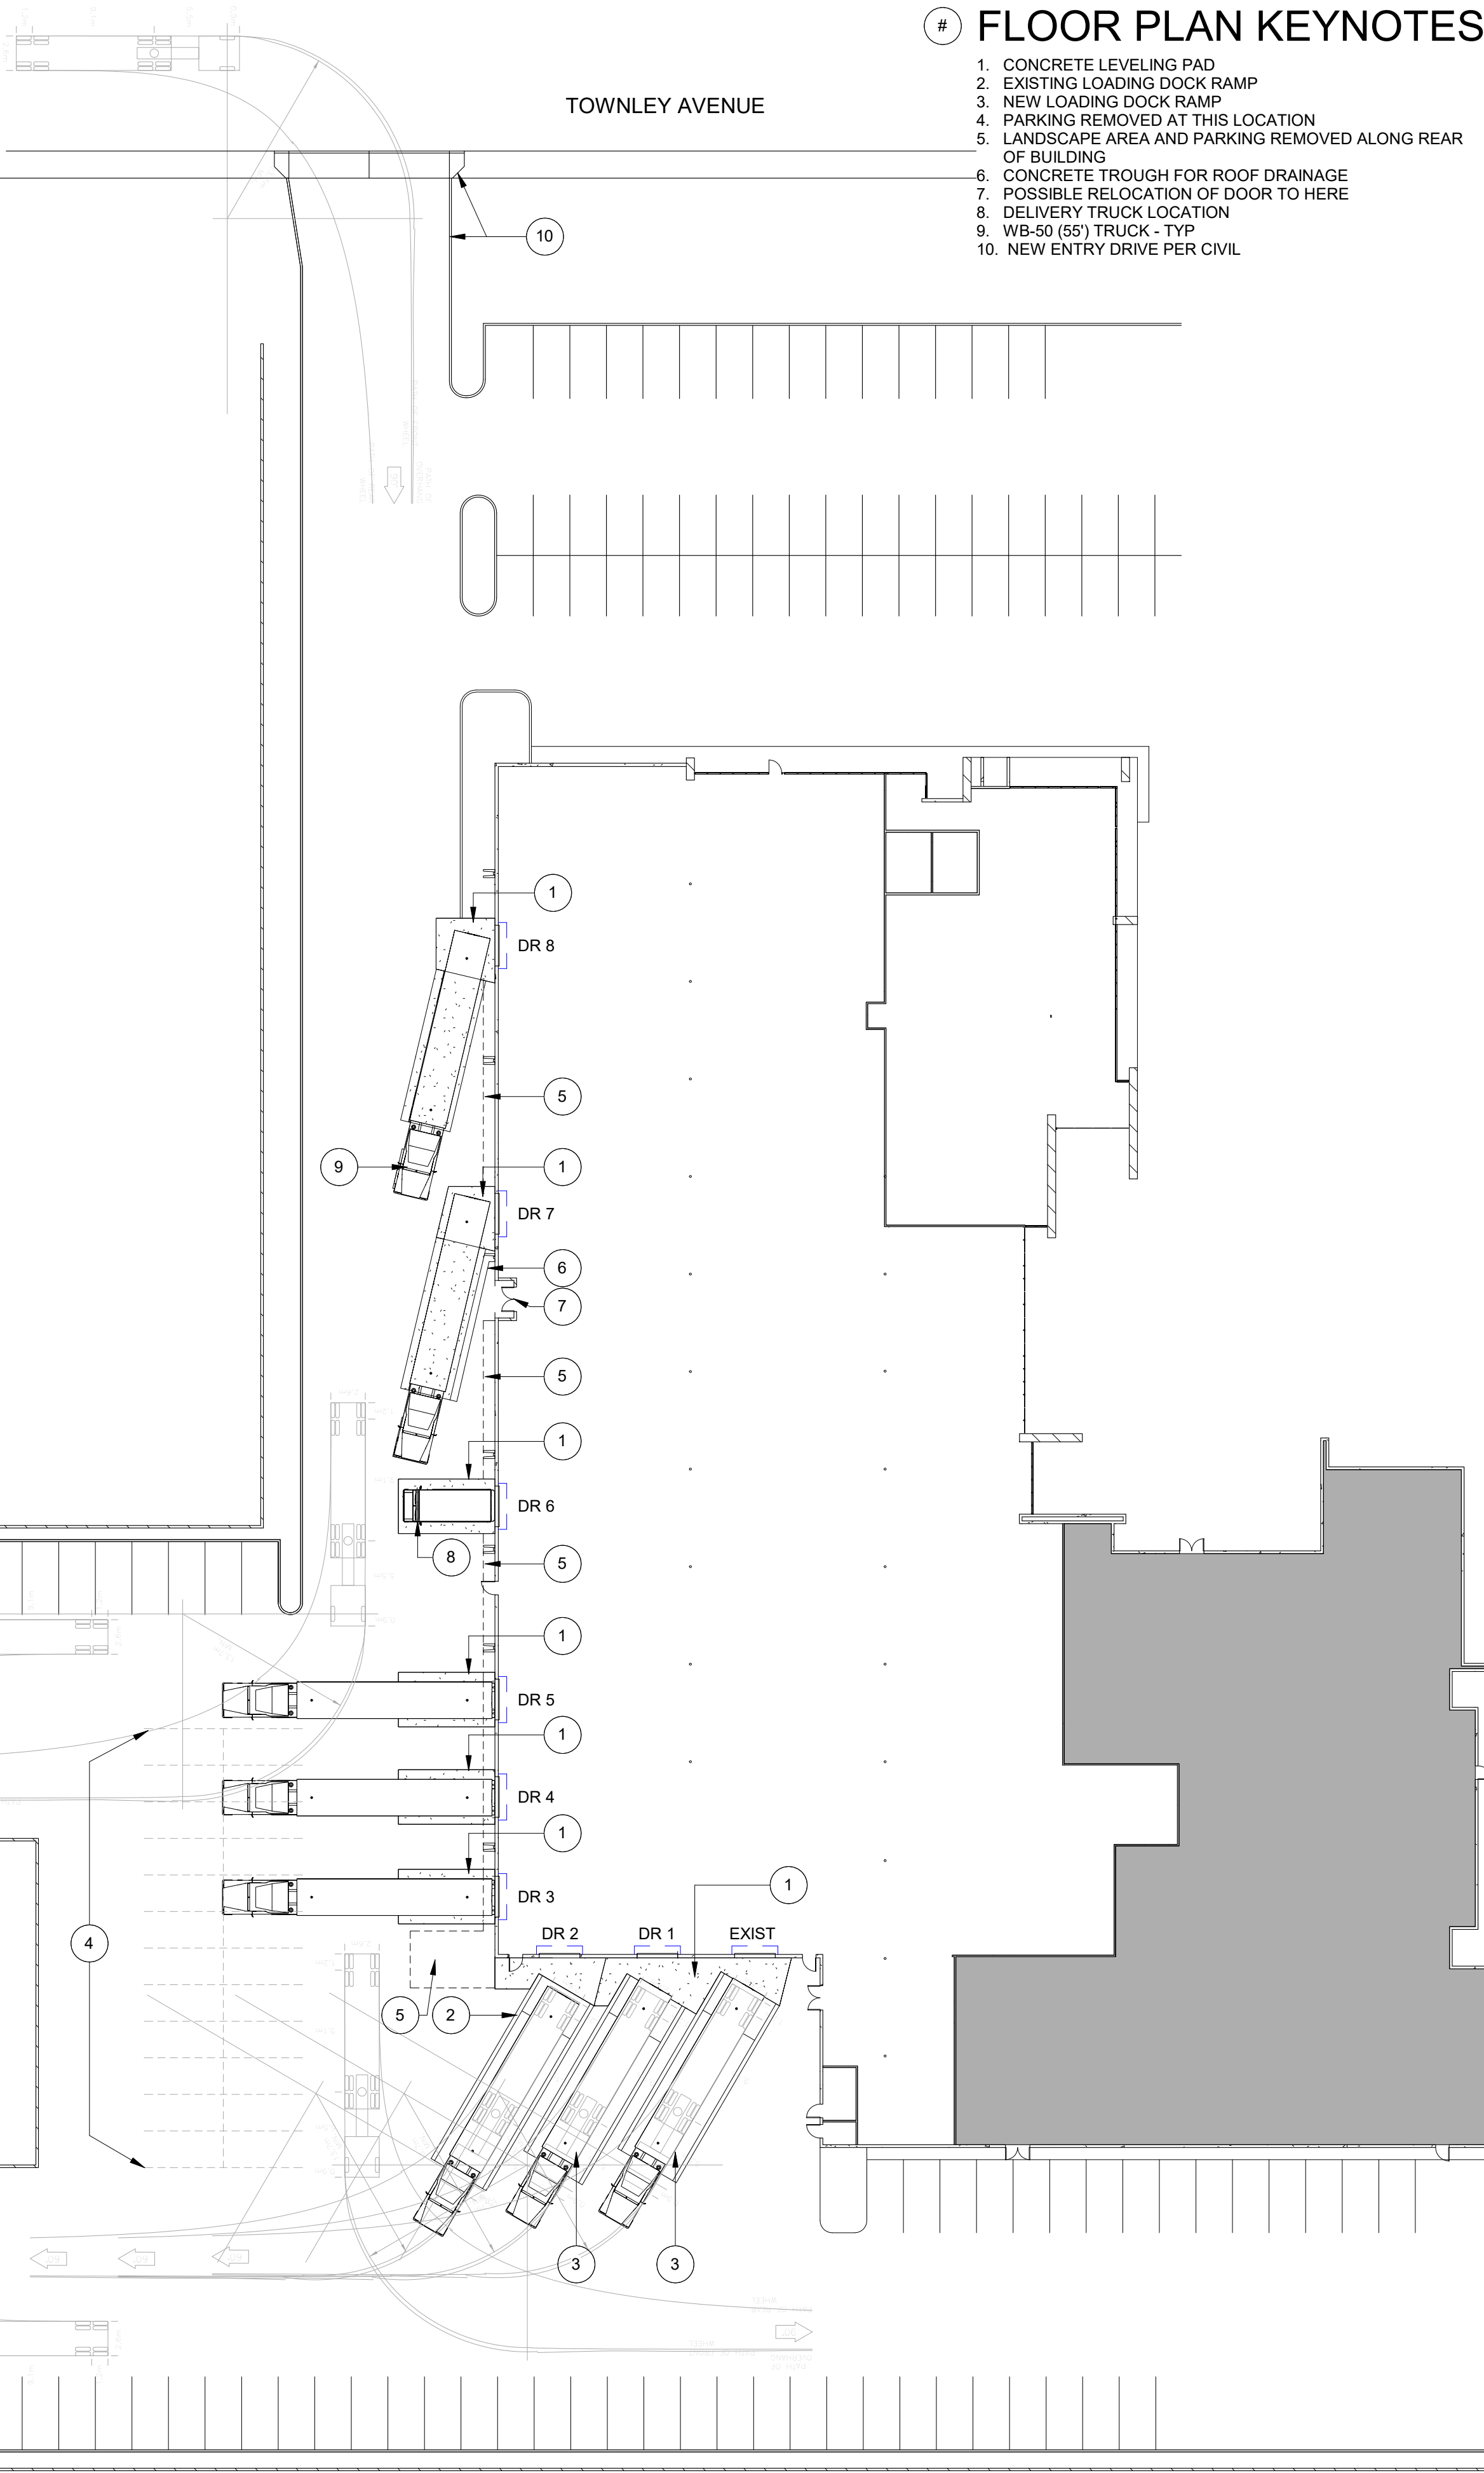

1 SPACE PLAN 1
SCALE: 1" = 30'-0"



- # FLOOR PLAN KEYNOTES
- 1. CONCRETE LEVELING PAD
 - 2. EXISTING LOADING DOCK RAMP
 - 3. NEW LOADING DOCK RAMP
 - 4. PARKING REMOVED AT THIS LOCATION
 - 5. LANDSCAPE AREA AND PARKING REMOVED ALONG REAR OF BUILDING
 - 6. CONCRETE TROUGH FOR ROOF DRAINAGE
 - 7. POSSIBLE RELOCATION OF DOOR TO HERE
 - 8. DELIVERY TRUCK LOCATION
 - 9. WB-50 (55') TRUCK - TYP
 - 10. NEW ENTRY DRIVE PER CIVIL