


Consultants:


- Company Structural Engineer
- Company Mechanical Engineer
- Company Landscape Architect

Revision Schedule

No.	Date	Description
-----	------	-------------

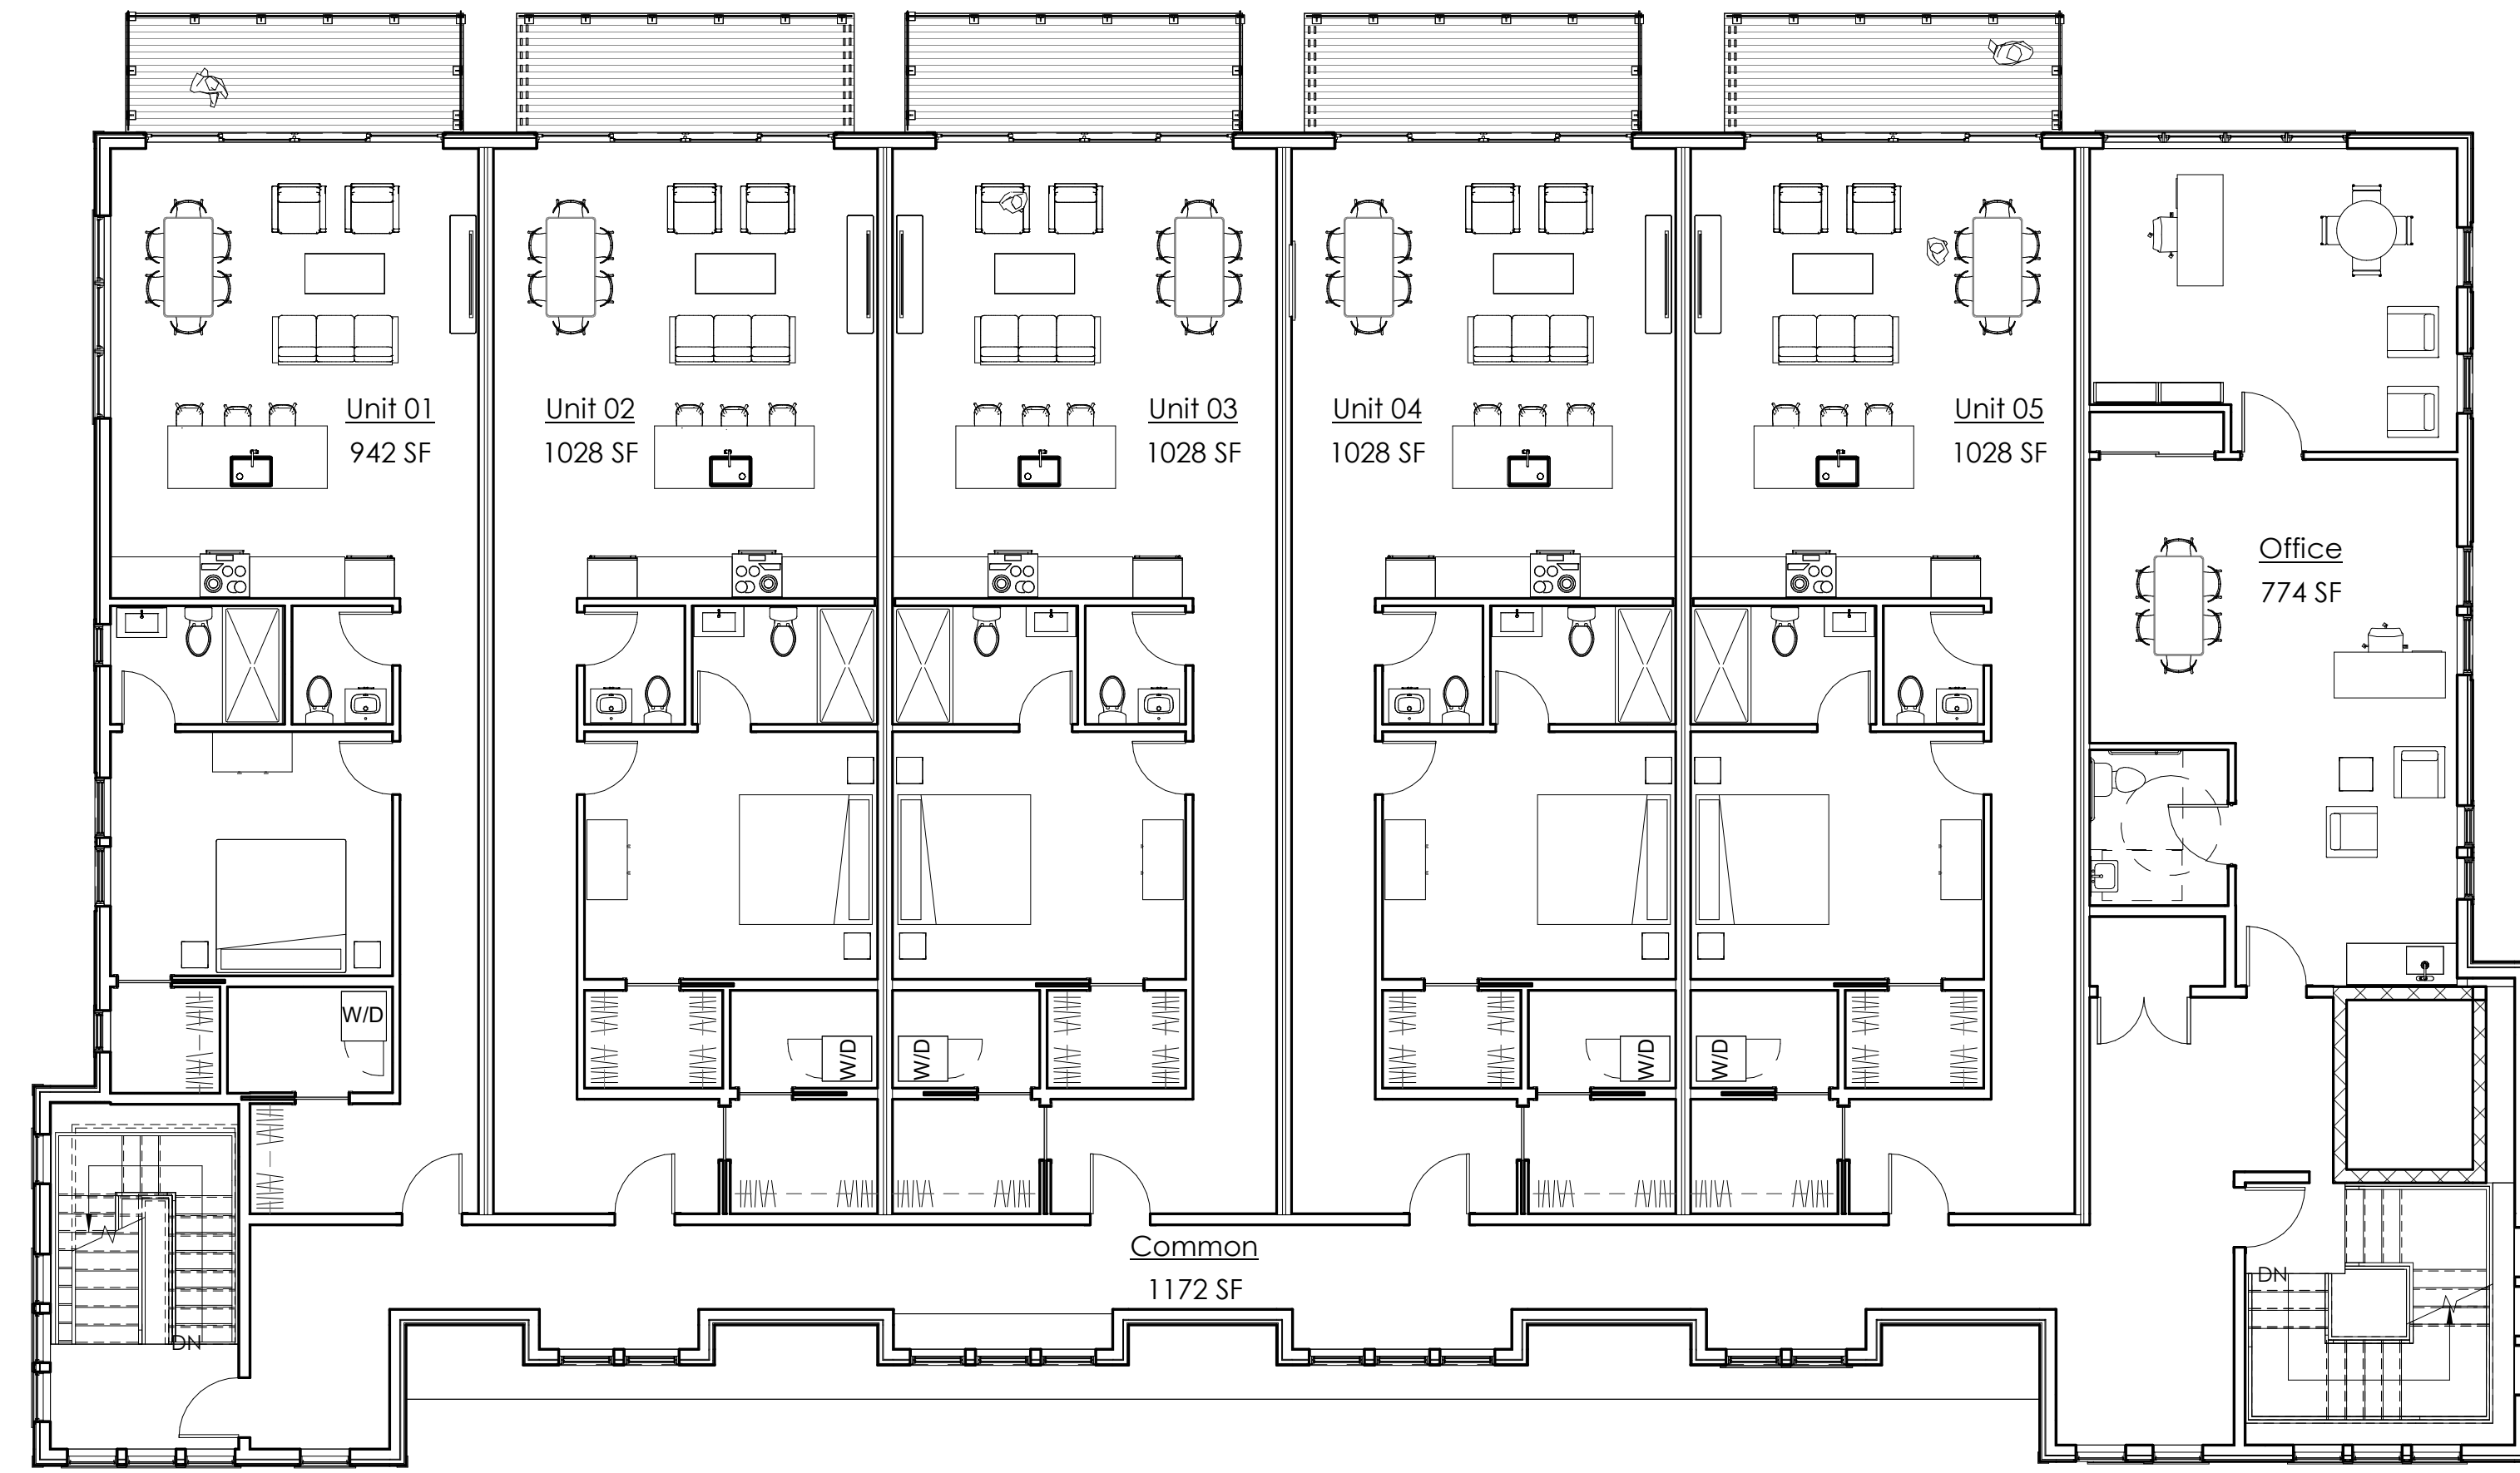

2 Second Floor Plan  
1/8" = 1'-0"

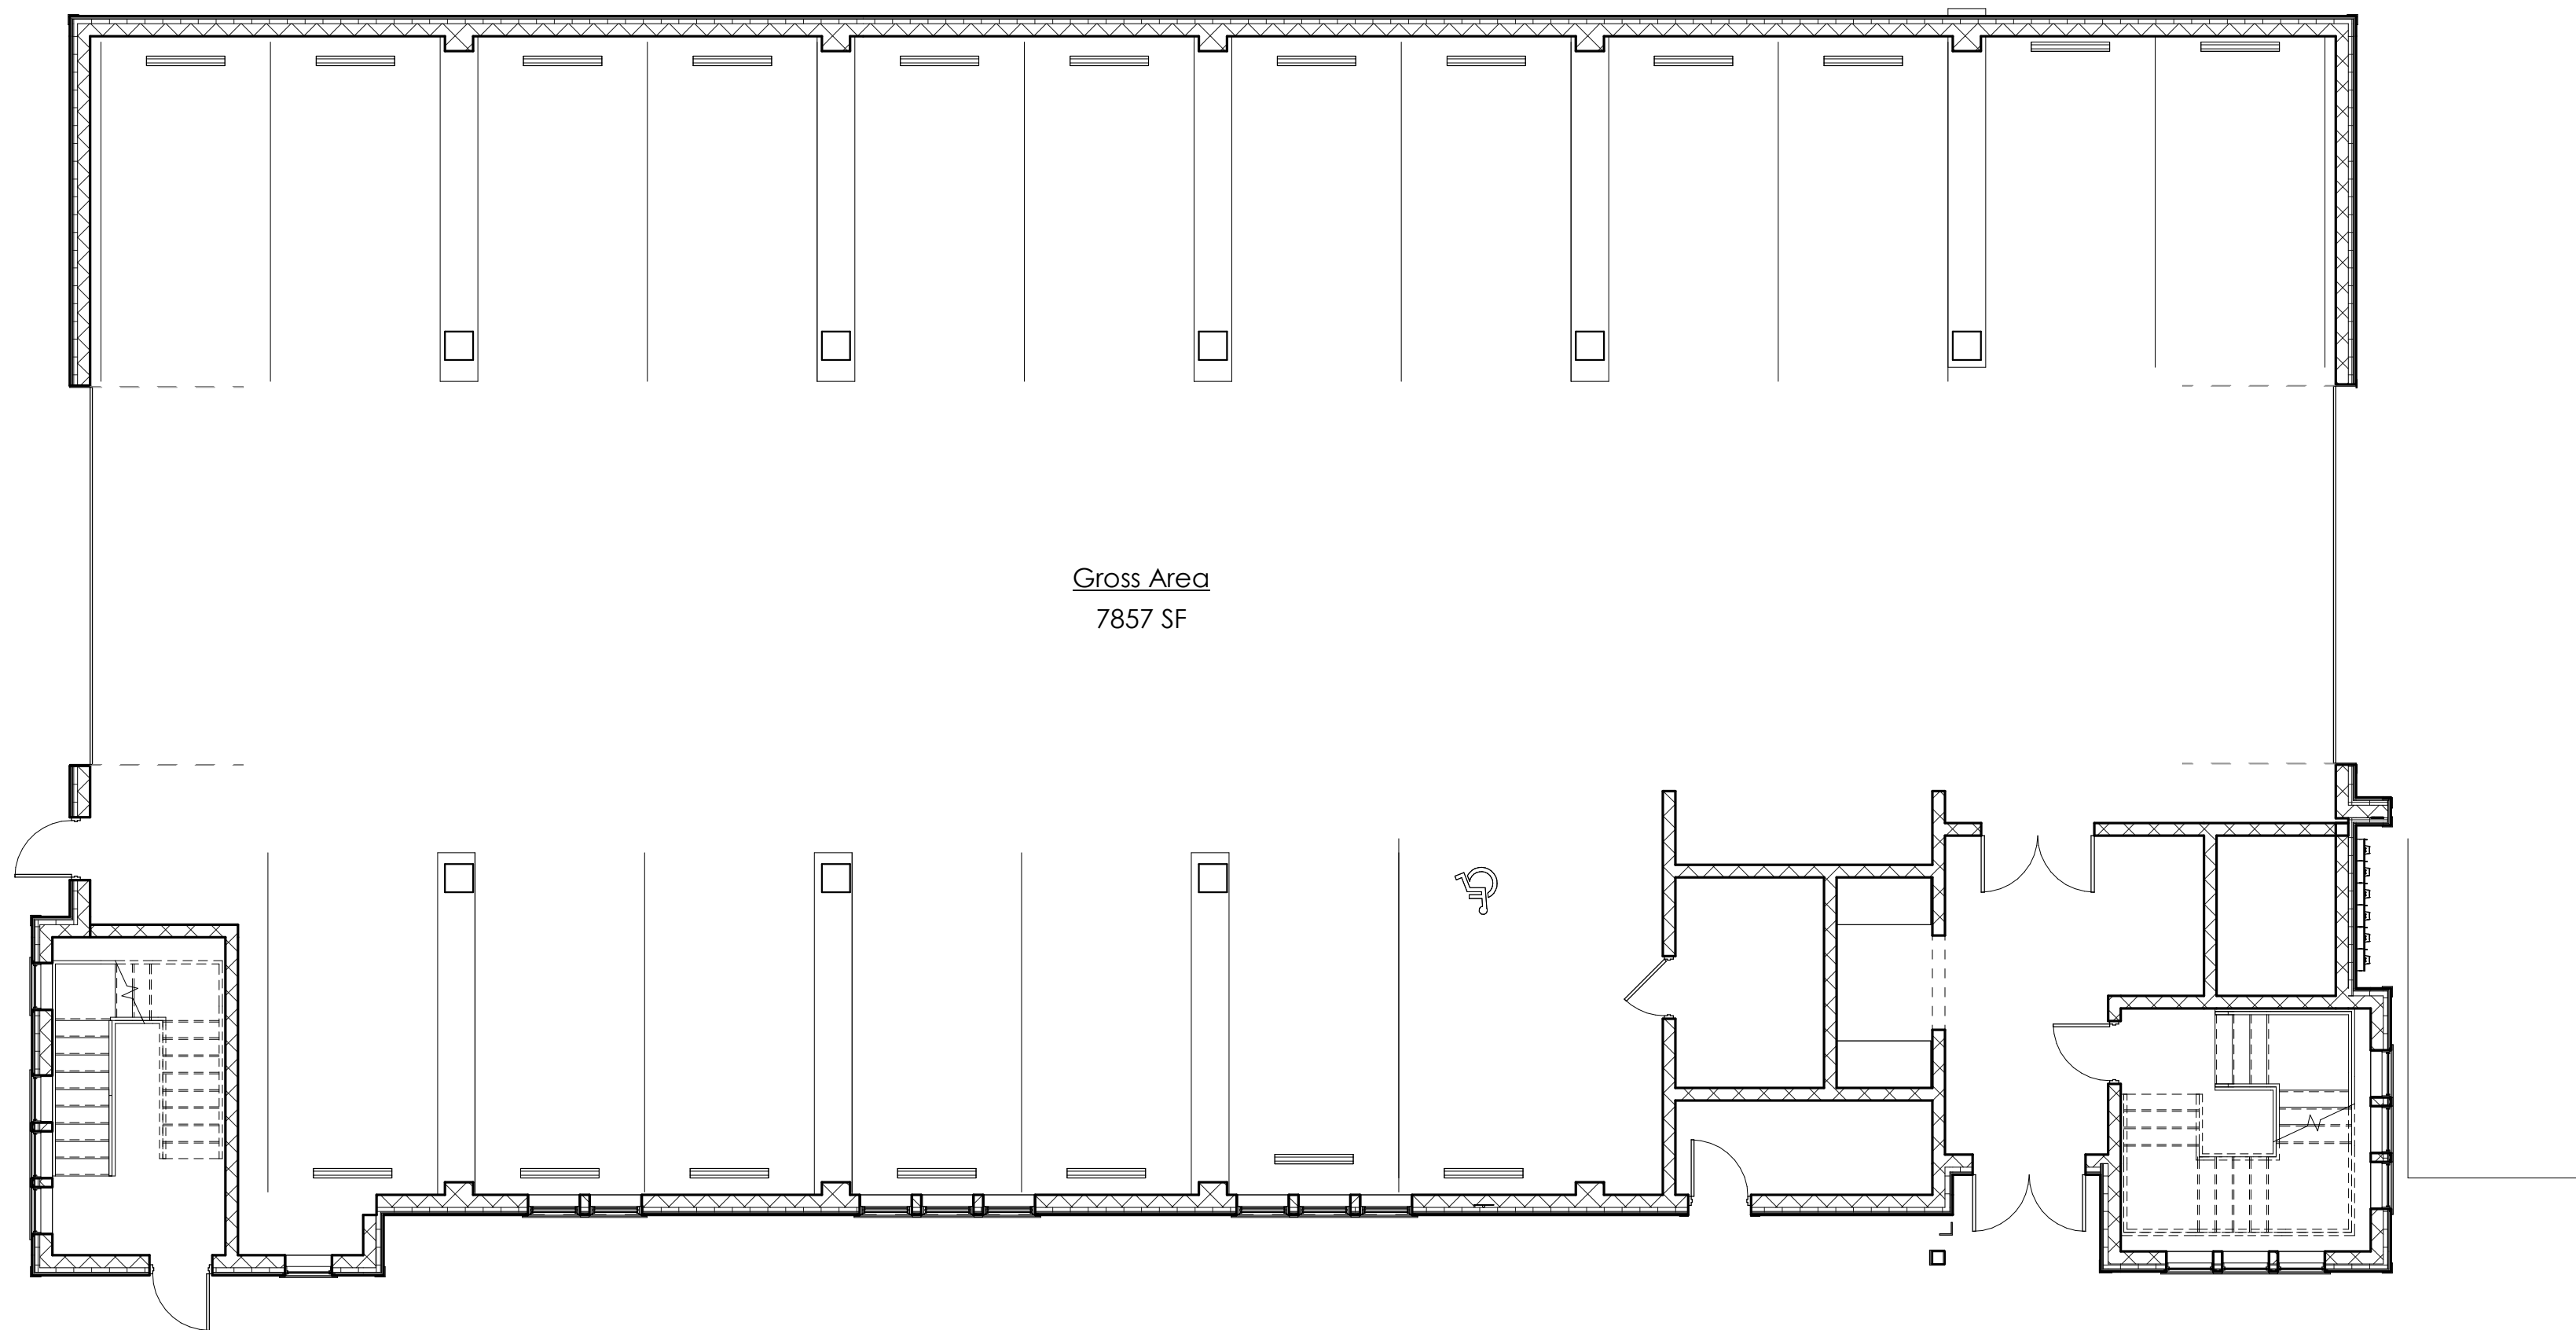

1 First Floor Plan  
1/8" = 1'-0"

95 West Grand

95 West Grand Ave  
Old Orchard Beach, ME

Stamp:

Project No:  
24.010

Date: 01.13.2026

Scale: 1/8" = 1'-0"

Sheet Title:

First & Second Floor

Sheet Number:

A1.1

Not for Construction